



NOTES.

1. ALL DIMENSIONS ARE IN MILLIMETRES AND LEVELS ARE IN METRES.
2. ALL DIMENSIONS AND DETAILS SHOWN ARE TO BE CHECKED ON SITE BY THE BUILDING CONTRACTOR AND ALL RELEVANT CONTRACTORS PRIOR TO COMMENCEMENT OF BUILDING WORKS.
3. WHERE WORK INVOLVES ALTERATIONS TO A PARTY WALL OR CONSTRUCTION CLOSE TO A BOUNDARY IT IS THE CLIENTS RESPONSIBILITY TO COMPLY WITH THE NECESSARY NOTICES ETC. REQUIRED BY 'THE PARTY WALL ETC. ACT 1996'.

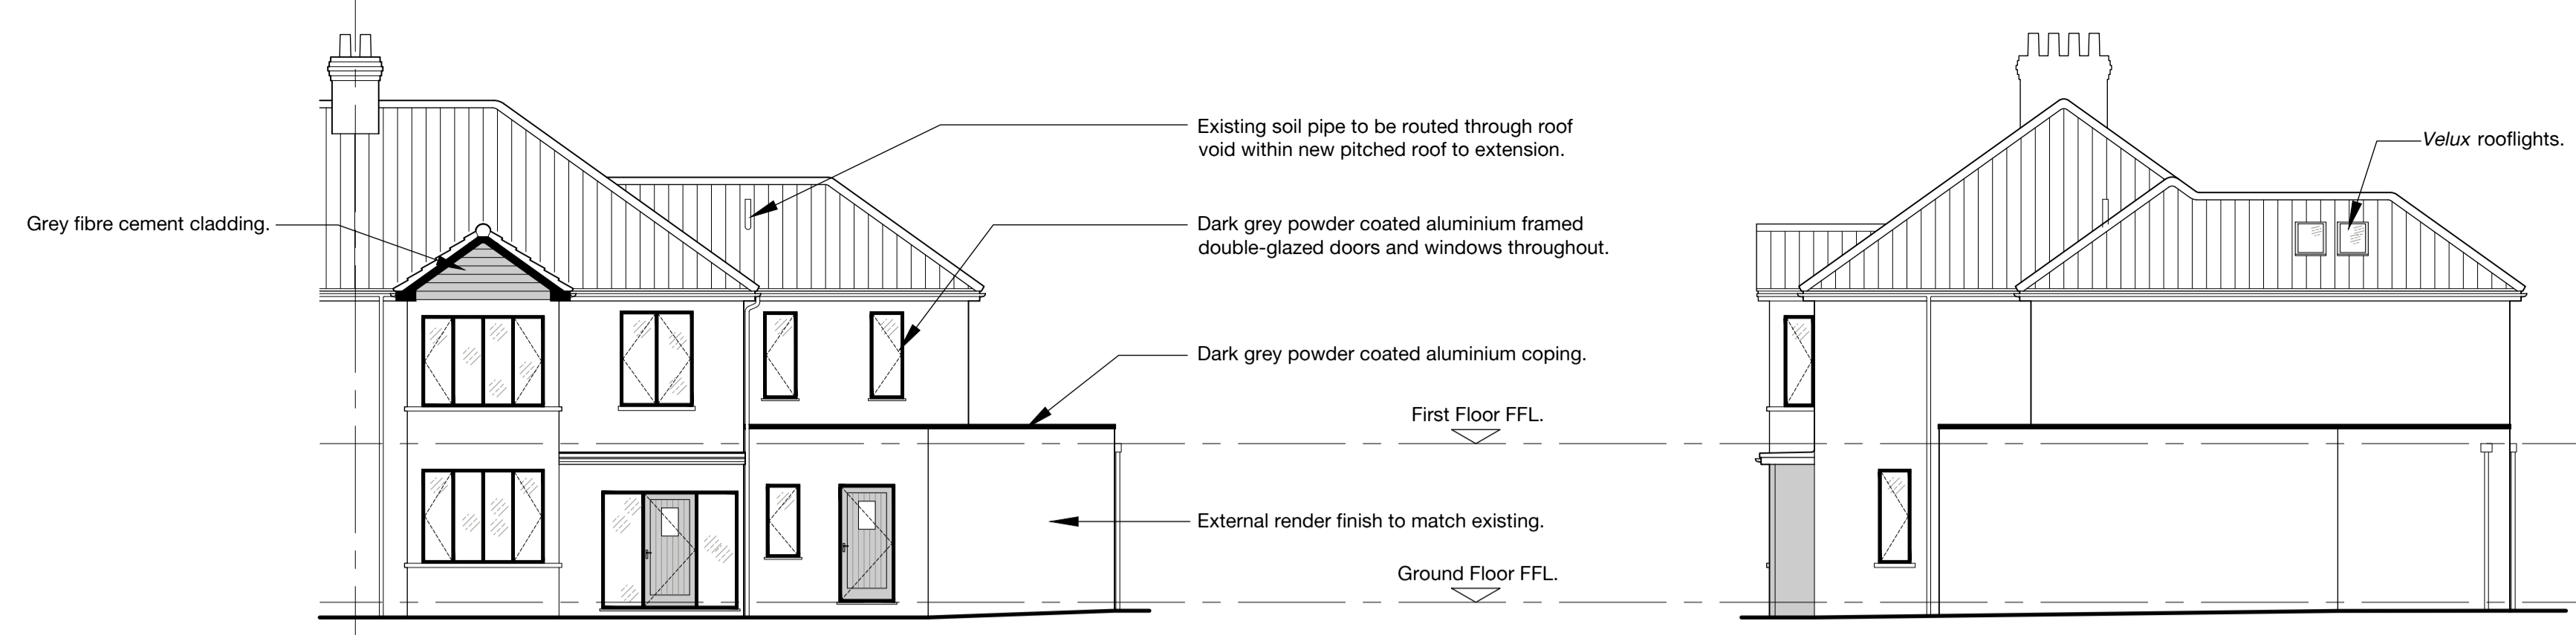

FRONT ELEVATION 1:100
NORTH WEST


SIDE ELEVATION 1:100
SOUTH WEST

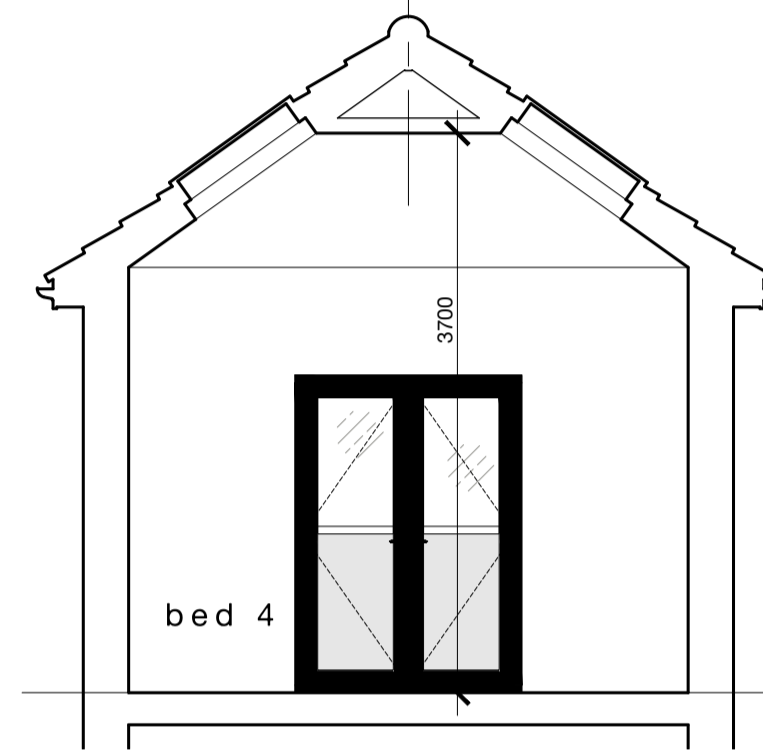


SECTION B-B 1:50




REAR ELEVATION 1:100
SOUTH EAST

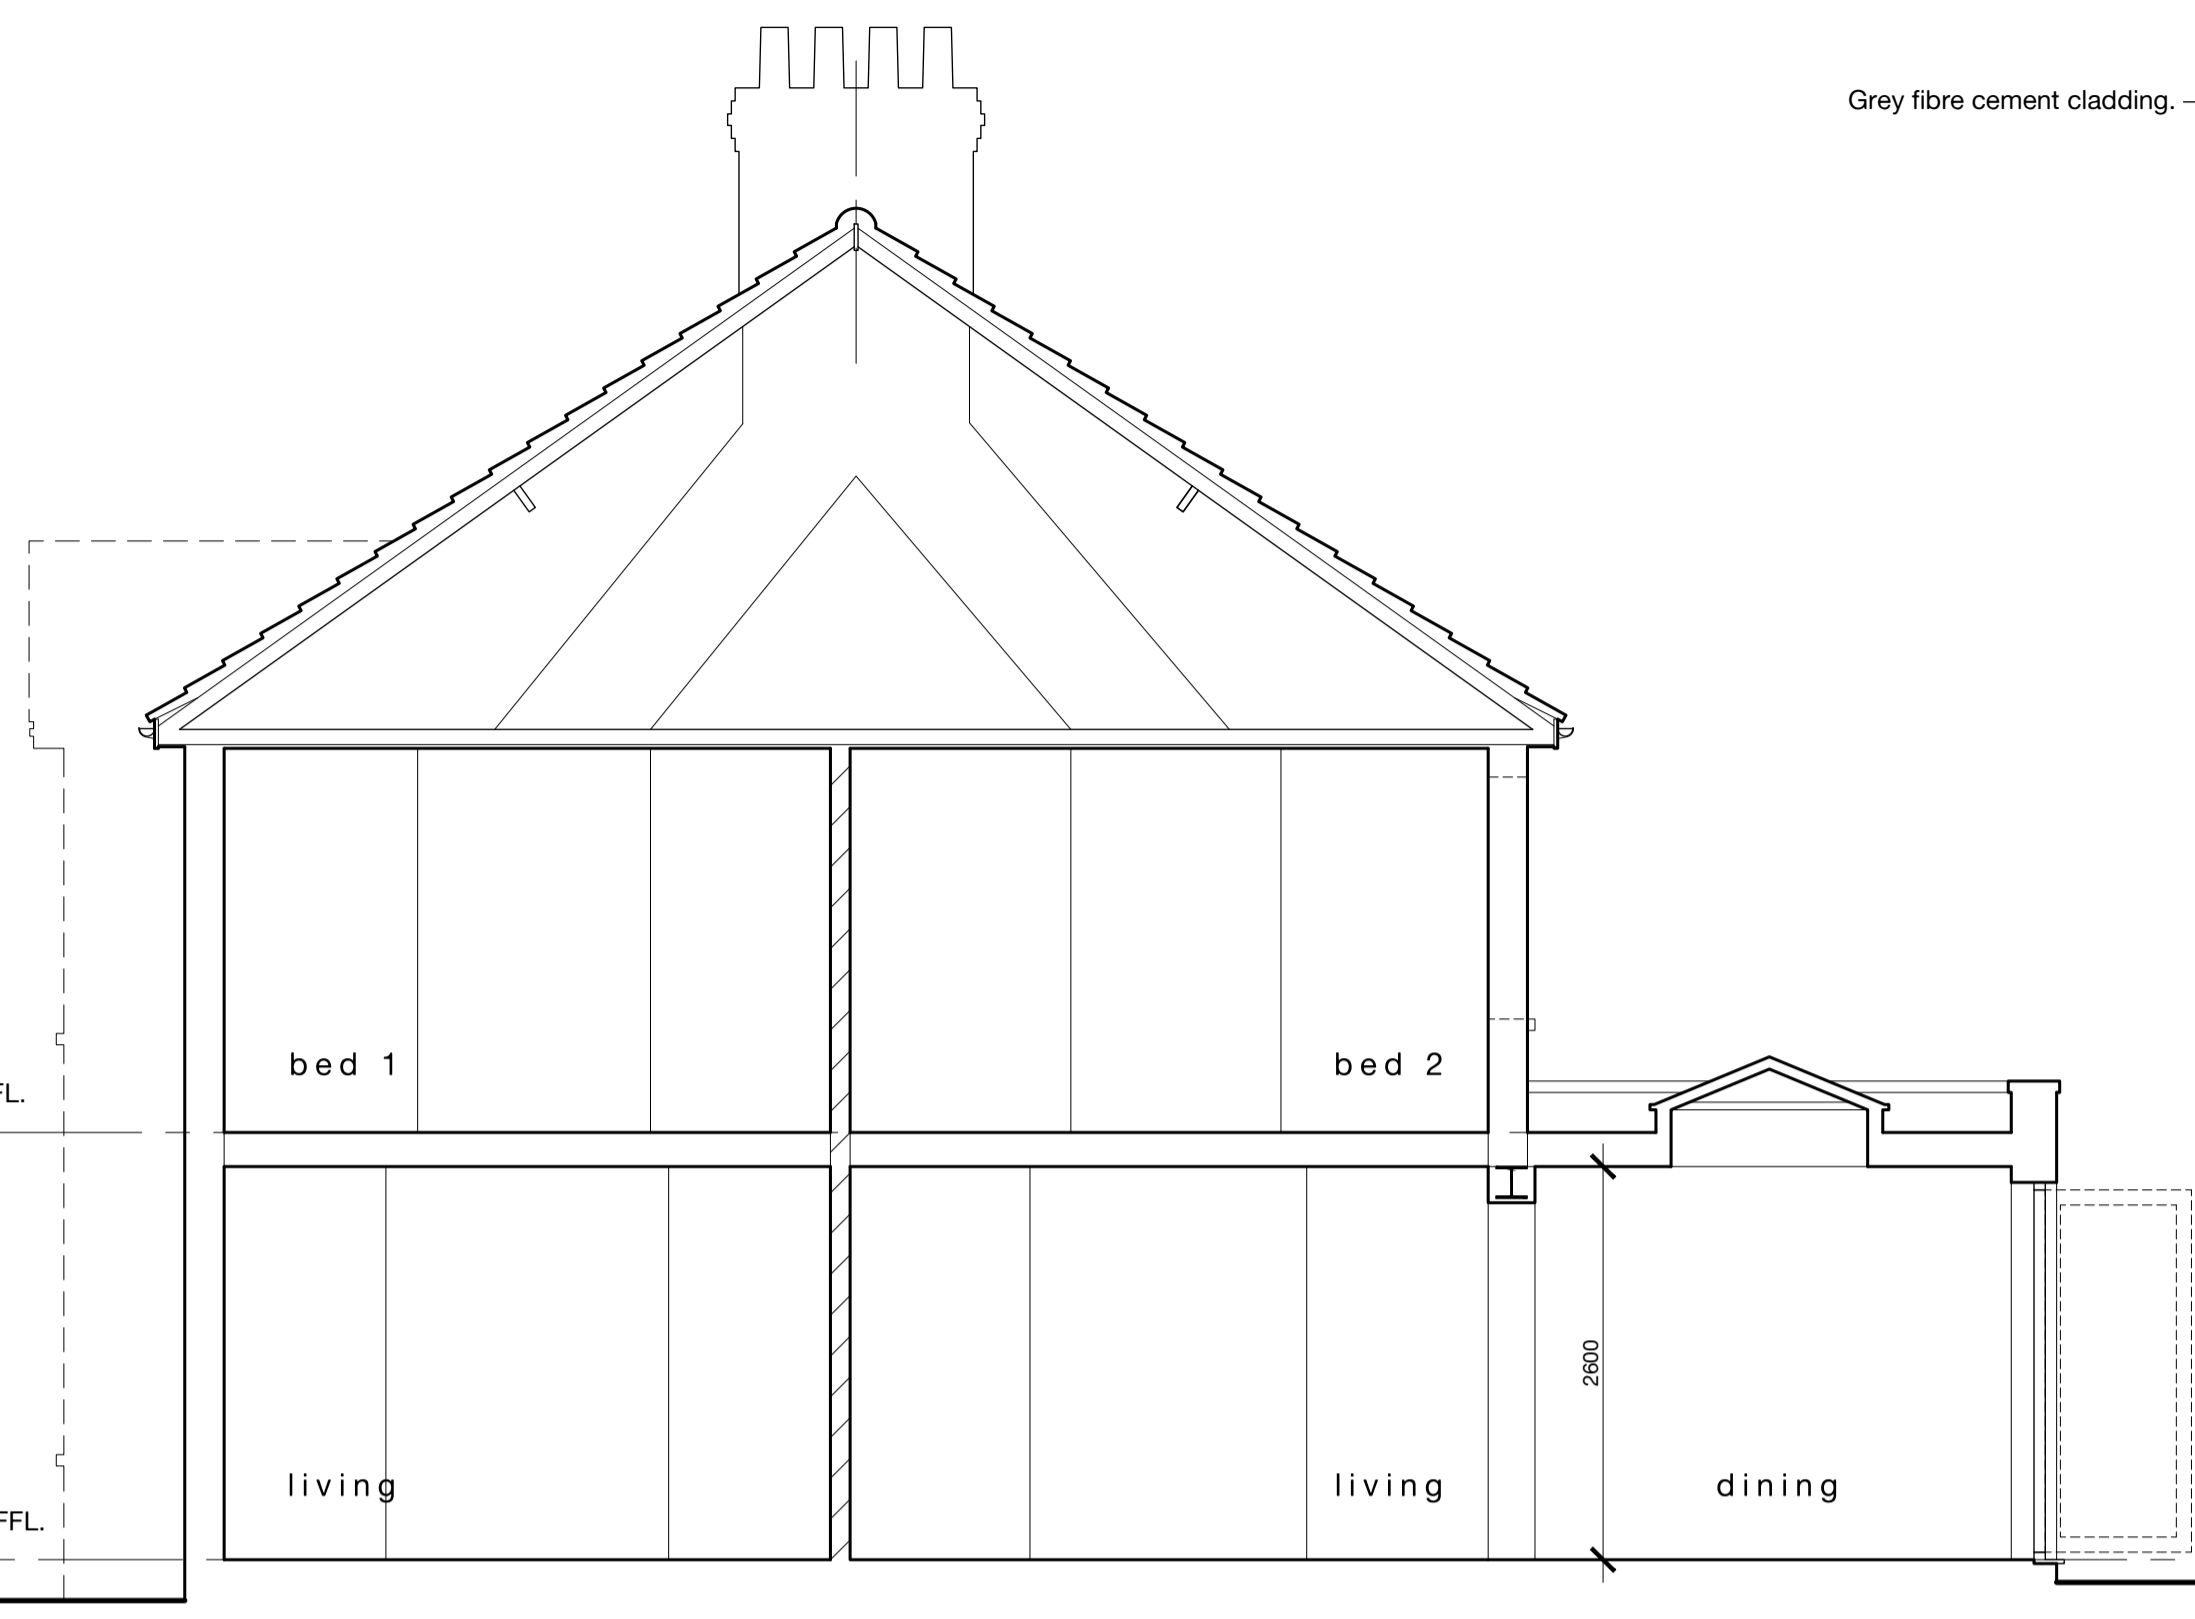


SECTION A-A 1:50

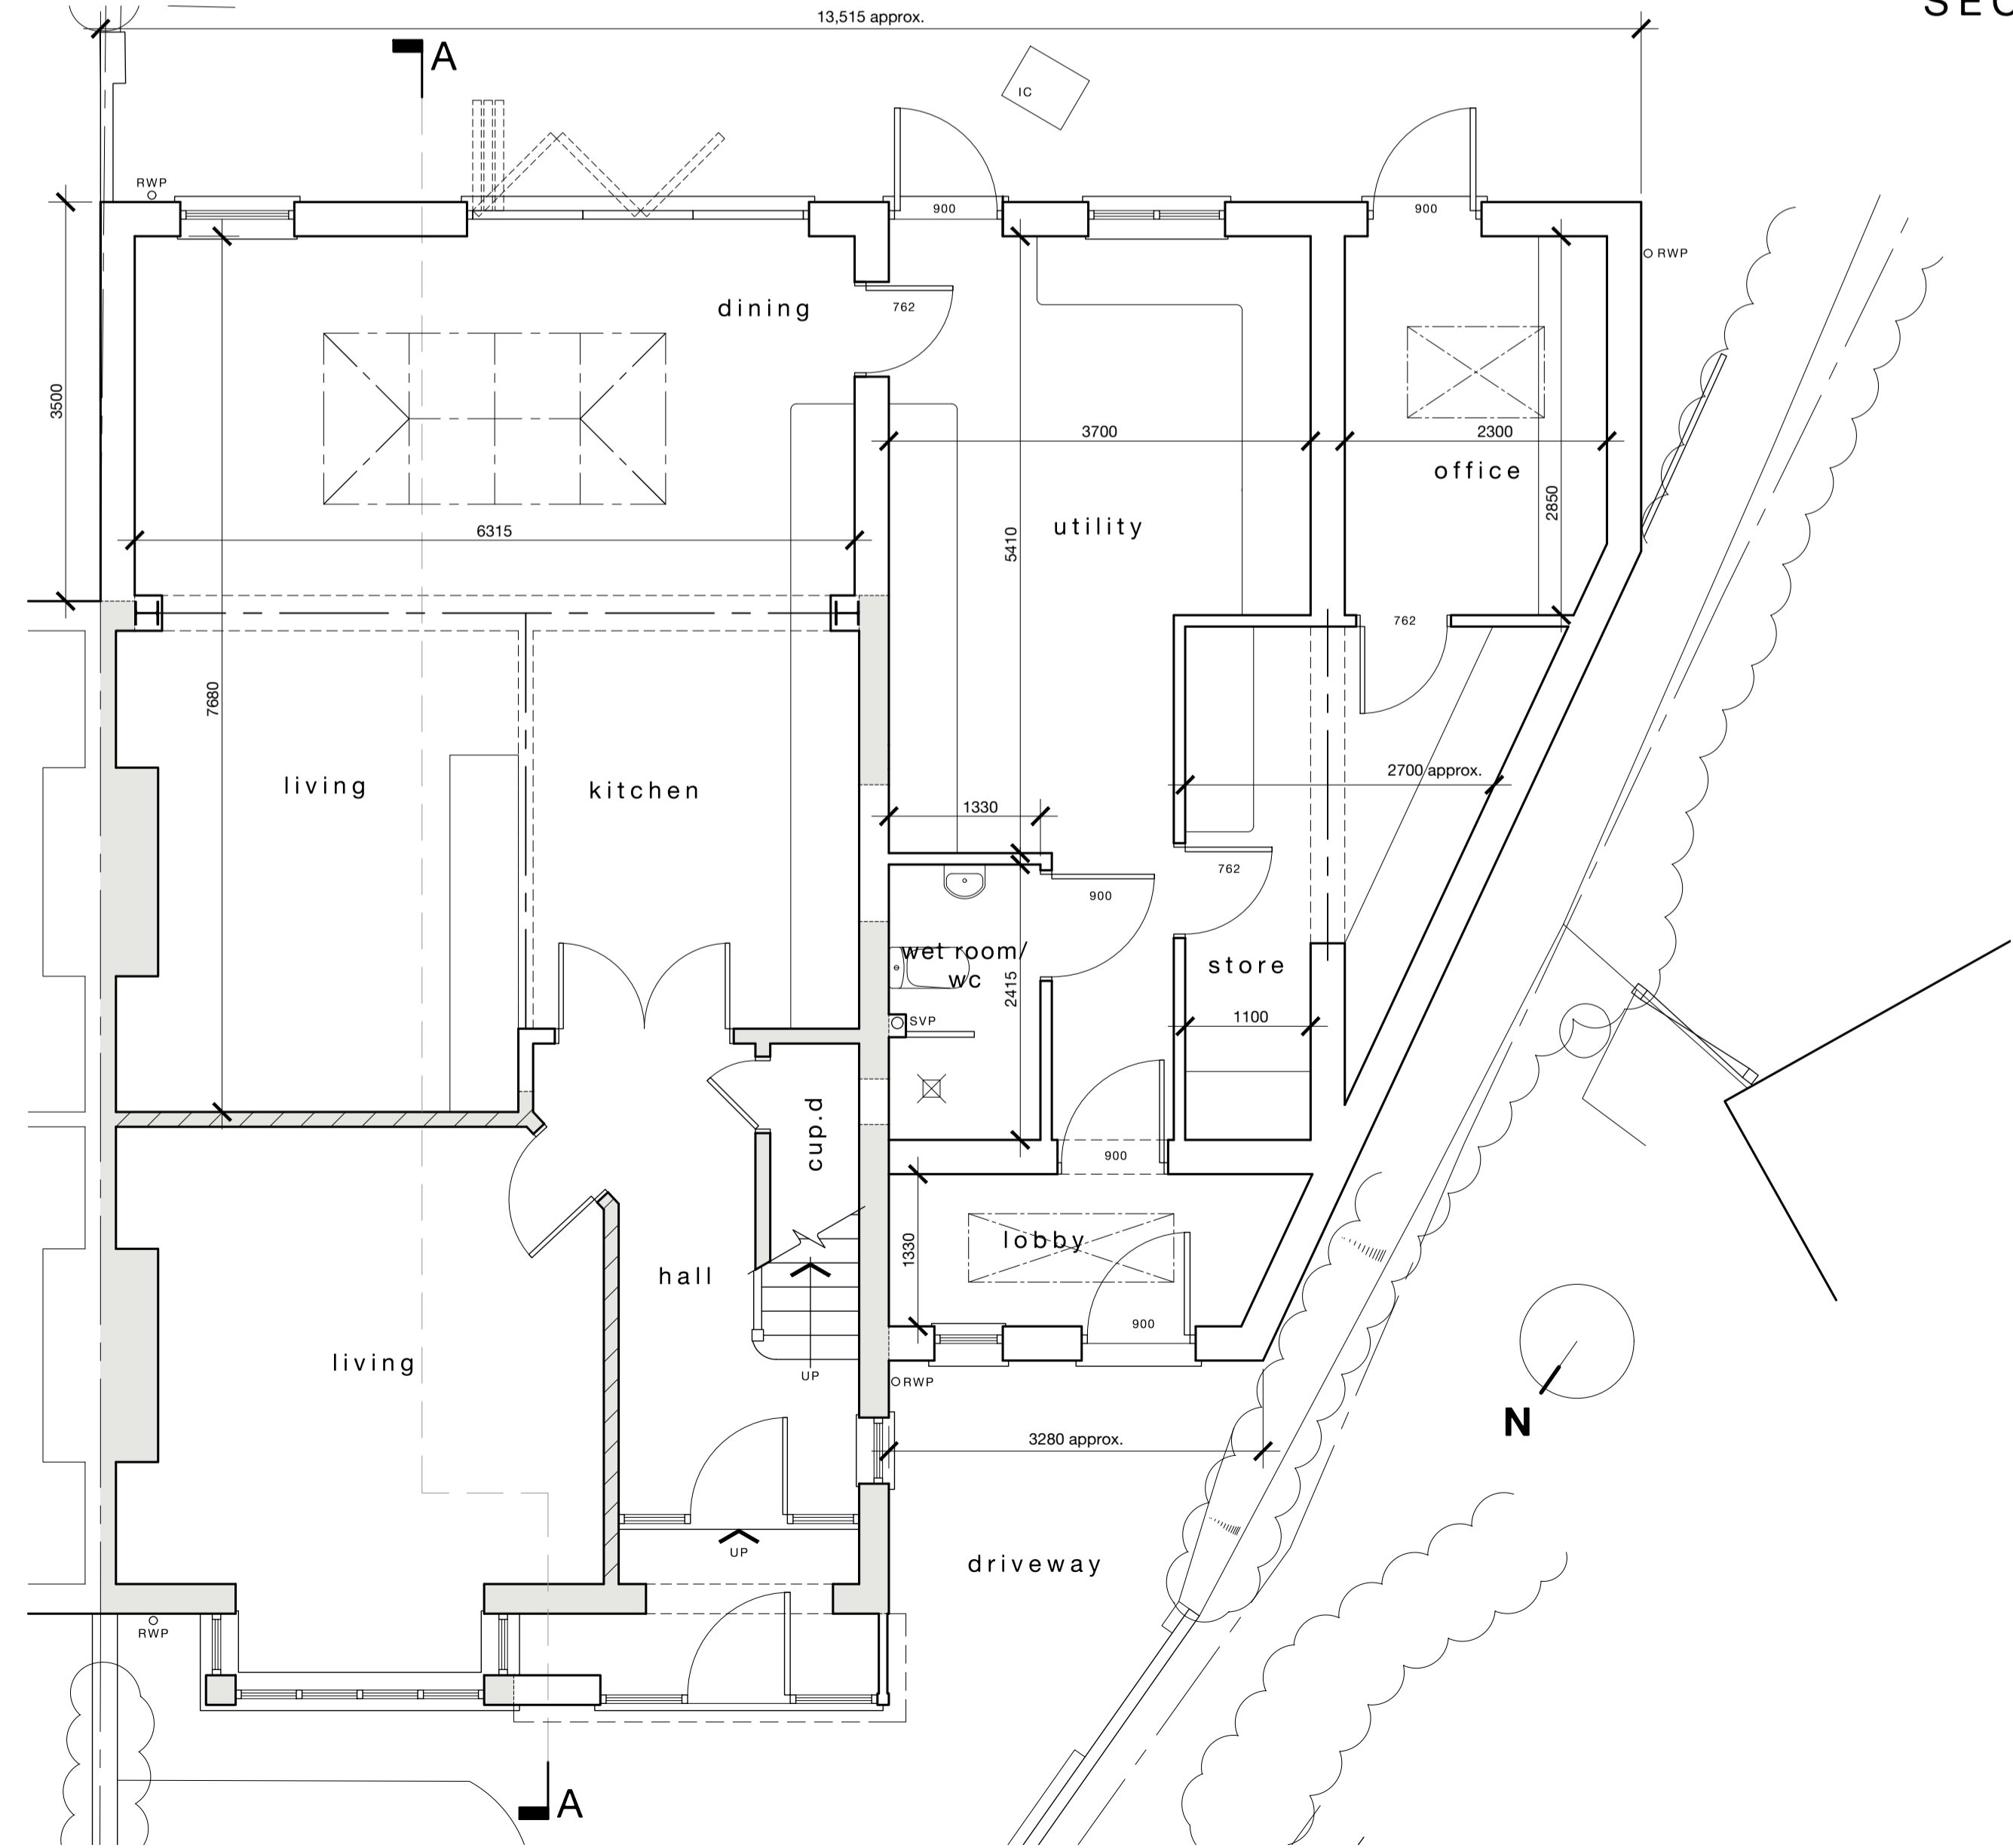

GROUND FLOOR PLAN 1:50

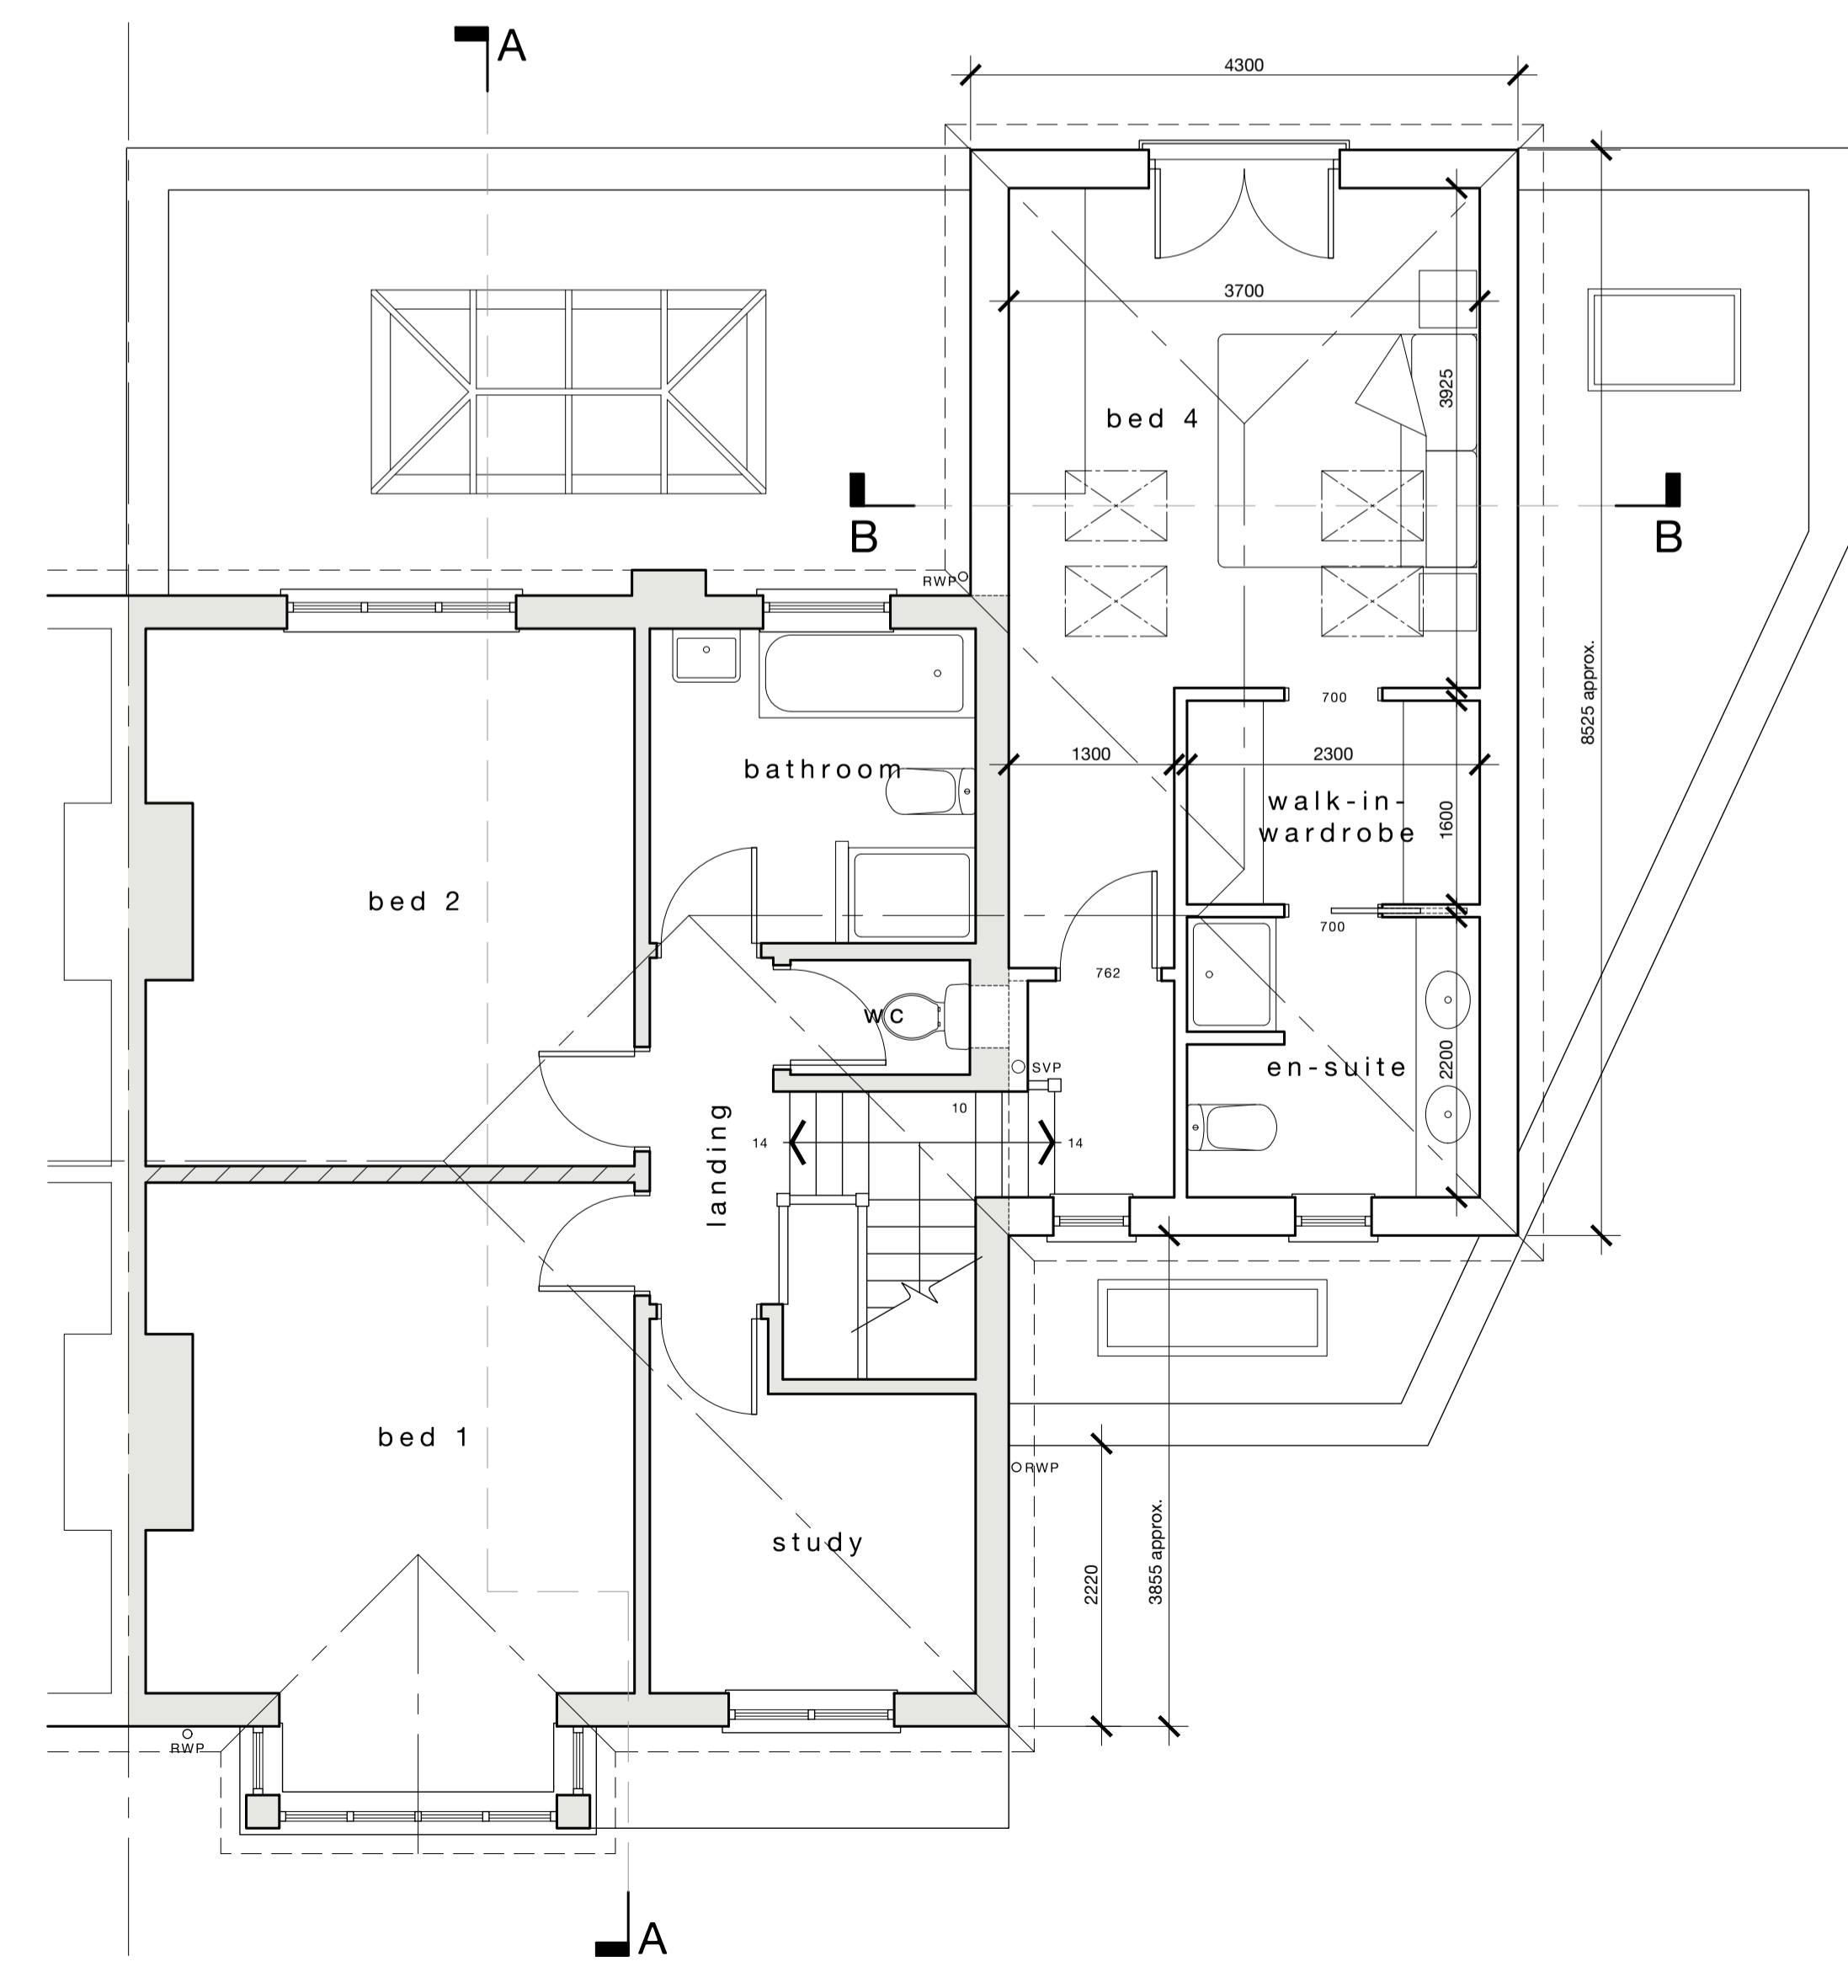

FIRST FLOOR PLAN 1:50

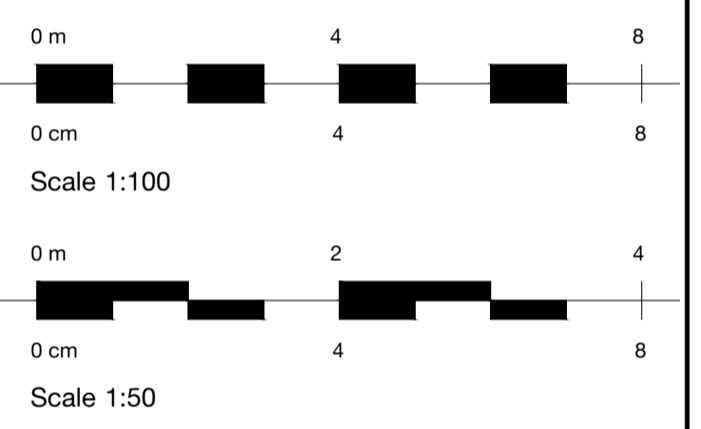

rev	date	by	description
drg status		PLANNING	
client			
project			
Two storey & single storey extension to:			
Henleaze, Bristol.			
drg title			
Proposed Plans, Section & Elevations			
date		scales @ A1	
August 2023		1:50 & 1:100	
drawn by	checked	approved	
M N	P C		
project no.	drg no.	rev	
A3121	03		

PCD Philip Clifford Design
Architectural and Engineering
Consultants
10 North View
Westbury Park
Bristol
BS6 7GB
Tel: 0117 9706 716
www.philipclifforddesign.co.uk