


NOTES.


1. ALL DIMENSIONS ARE IN MILLIMETRES AND LEVELS ARE IN METRES.
2. ALL DIMENSIONS AND DETAILS SHOWN ARE TO BE CHECKED ON SITE BY THE BUILDING CONTRACTOR AND ALL RELEVANT CONTRACTORS PRIOR TO COMMENCEMENT OF BUILDING WORKS.
3. WHERE WORK INVOLVES ALTERATIONS TO A PARTY WALL OR CONSTRUCTION CLOSE TO A BOUNDARY IT IS THE CLIENTS RESPONSIBILITY TO COMPLY WITH THE NECESSARY NOTICES ETC. REQUIRED BY 'THE PARTY WALL ETC. ACT 1996'.

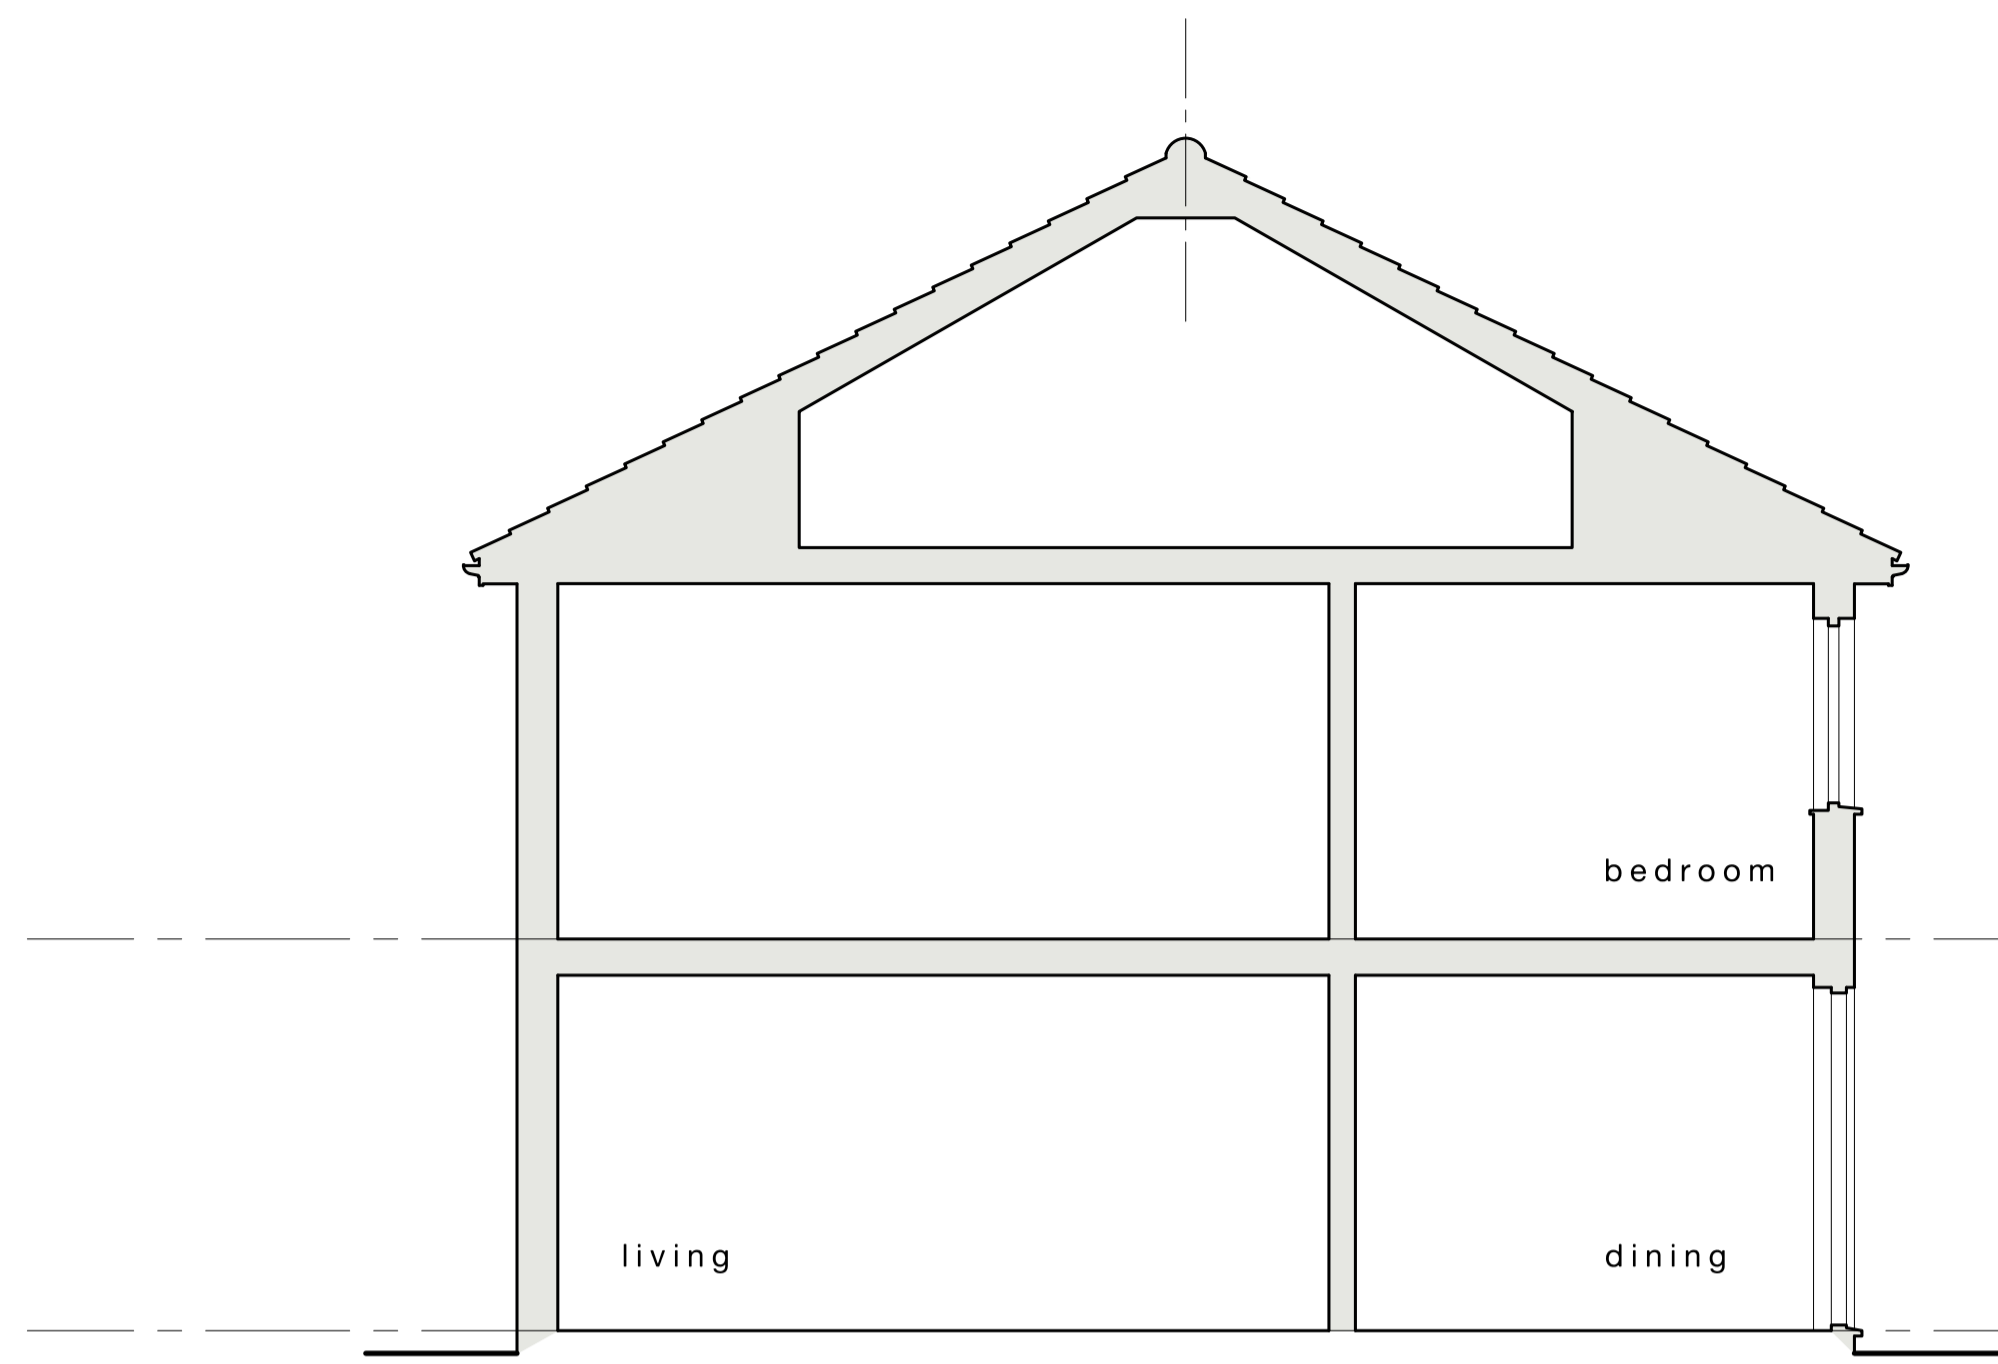


SECTION A-A 1:50




REAR ELEVATION SOUTH 1:50

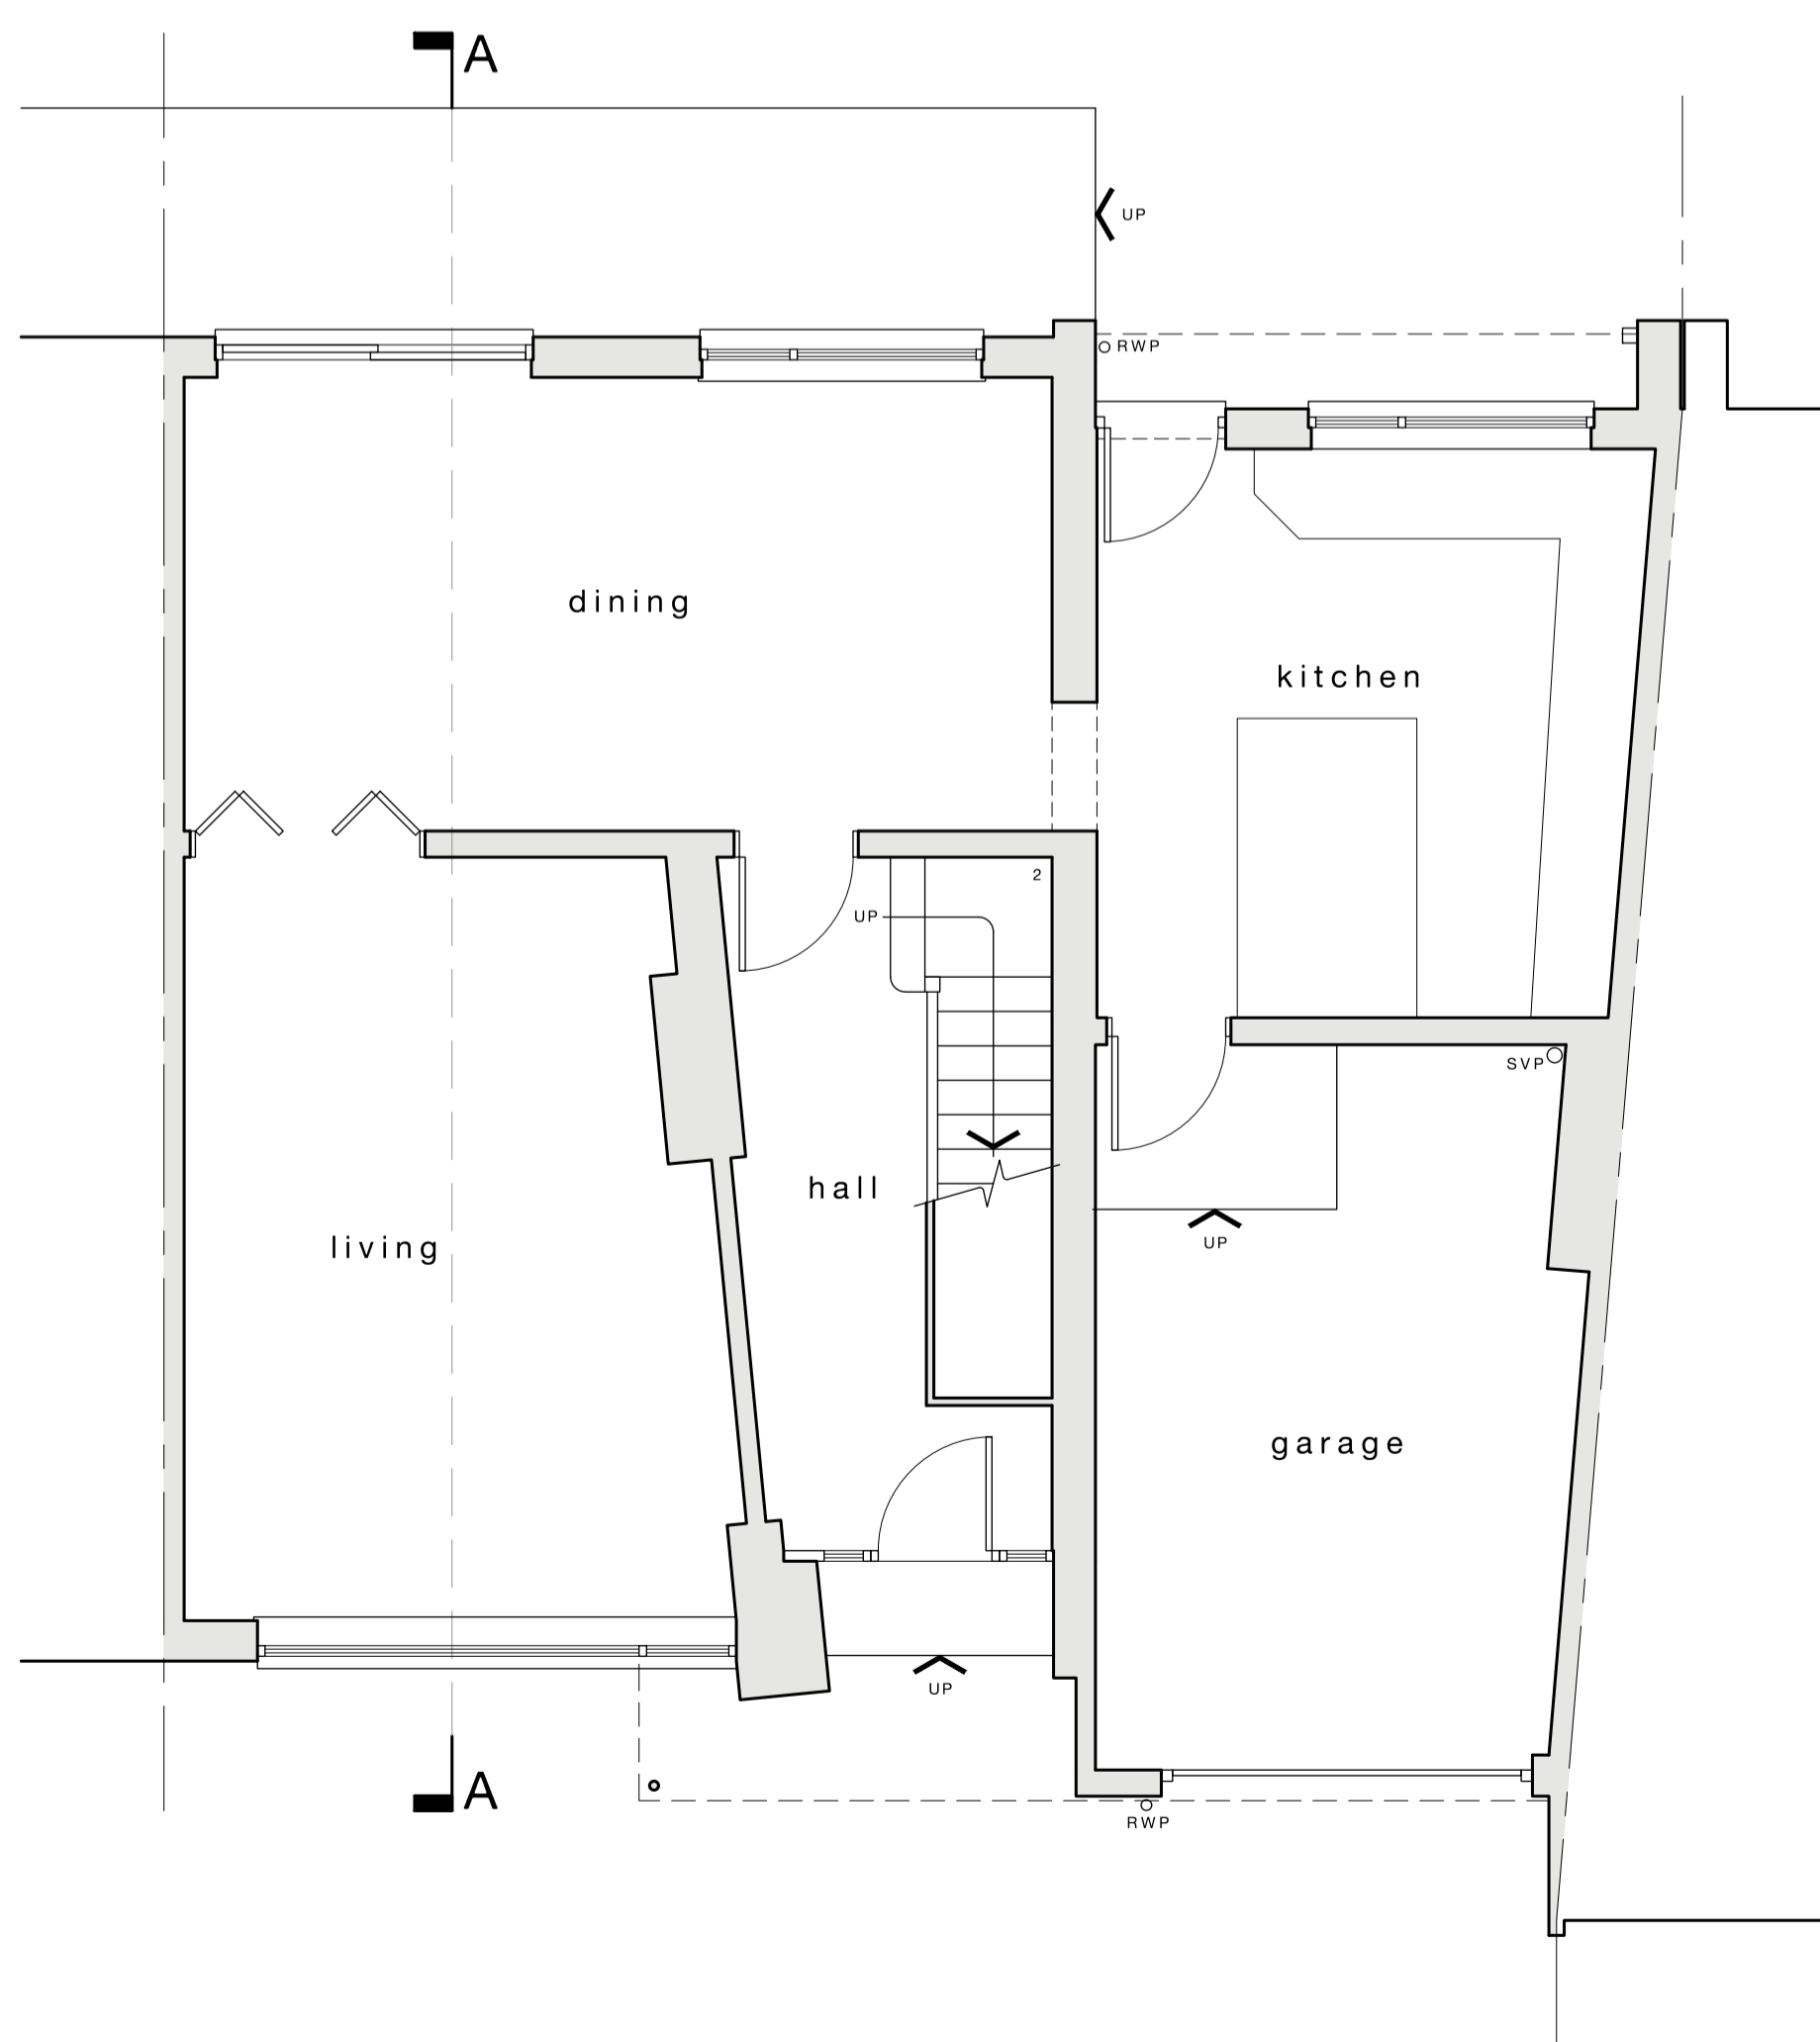


GROUND FLOOR PLAN 1:50

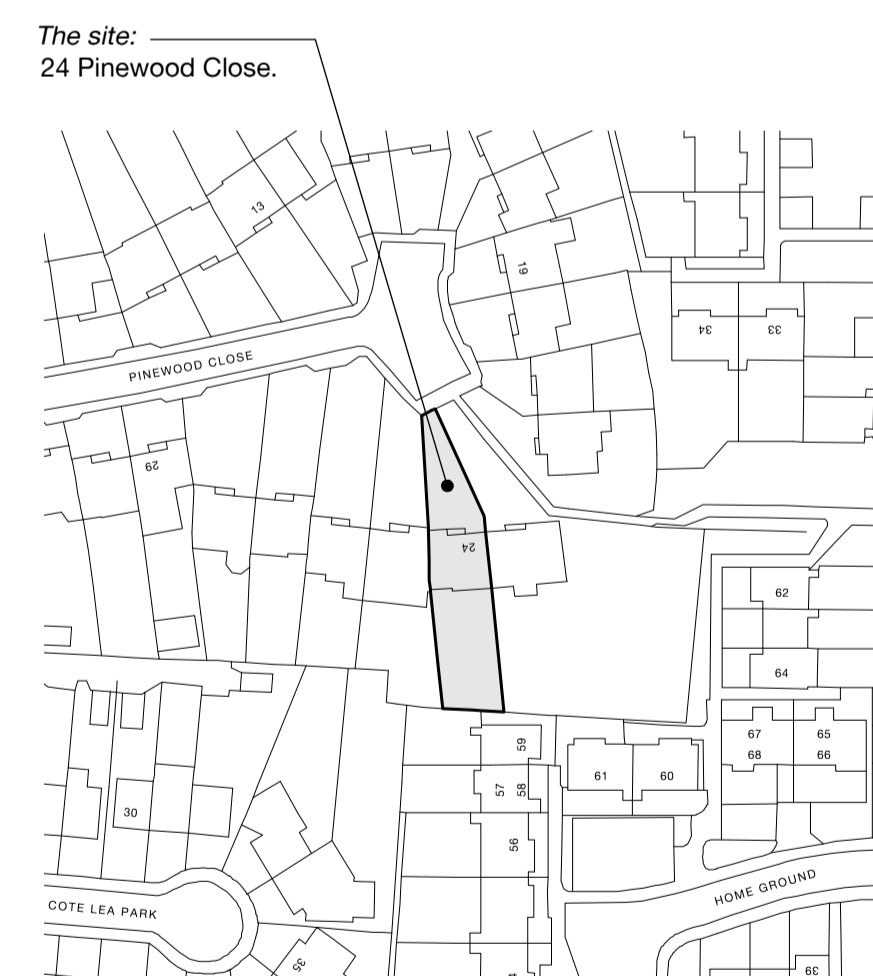

LOCATION PLAN 1:1250

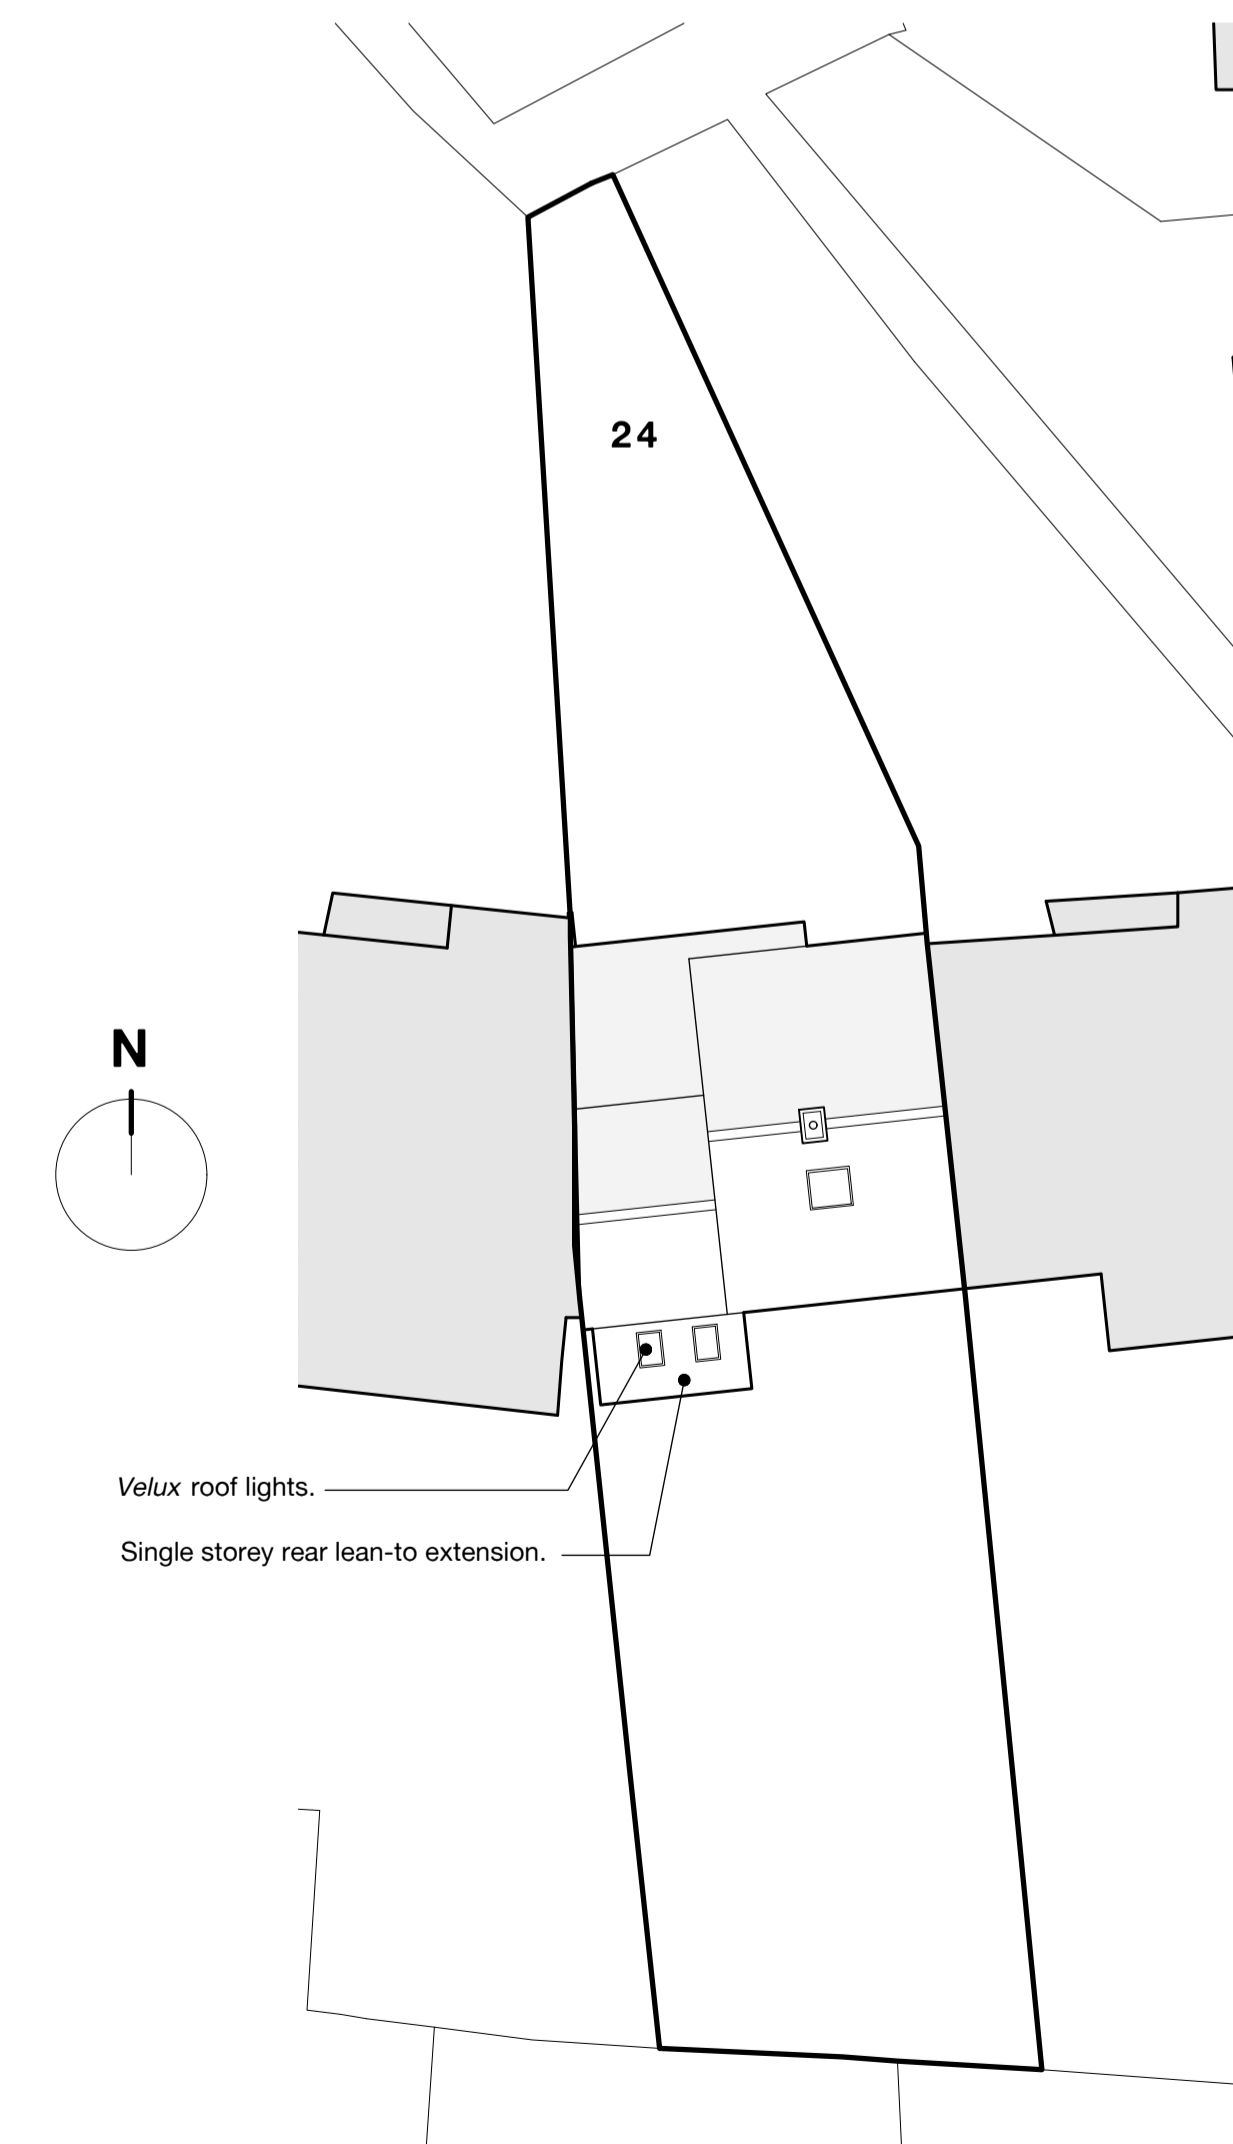

SITE PLAN 1:200

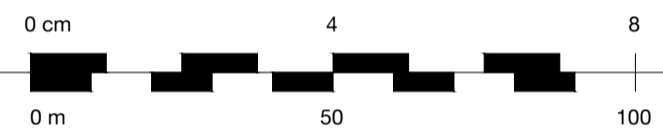

Scale 1:1250



Scale 1:200



Scale 1:50

rev	date	by	description

drg status PLANNING

client

project

Single storey extension to:
Westbury-on-Trym, Bristol.

drg title

Existing Plans,
Section & Elevation

PCD Philip Clifford Design
Architectural and Engineering
Consultants
10 North View
Westbury Park
Bristol
BS6 7GB
Tel: 0117 9706 716
www.philipclifforddesign.co.uk

date Sept. 2023 scales @ A1 1:50

drawn by M N checked P C approved

project no. A3131 drg no. 01 rev