



NOTES.

1. ALL DIMENSIONS ARE IN MILLIMETRES AND LEVELS ARE IN METRES.
2. ALL DIMENSIONS AND DETAILS SHOWN ARE TO BE CHECKED ON SITE BY THE BUILDING CONTRACTOR AND ALL RELEVANT CONTRACTORS PRIOR TO COMMENCEMENT OF BUILDING WORKS.
3. WHERE WORK INVOLVES ALTERATIONS TO A PARTY WALL OR CONSTRUCTION CLOSE TO A BOUNDARY IT IS THE CLIENTS RESPONSIBILITY TO COMPLY WITH THE NECESSARY NOTICES ETC. REQUIRED BY 'THE PARTY WALL ETC. ACT 1996'.

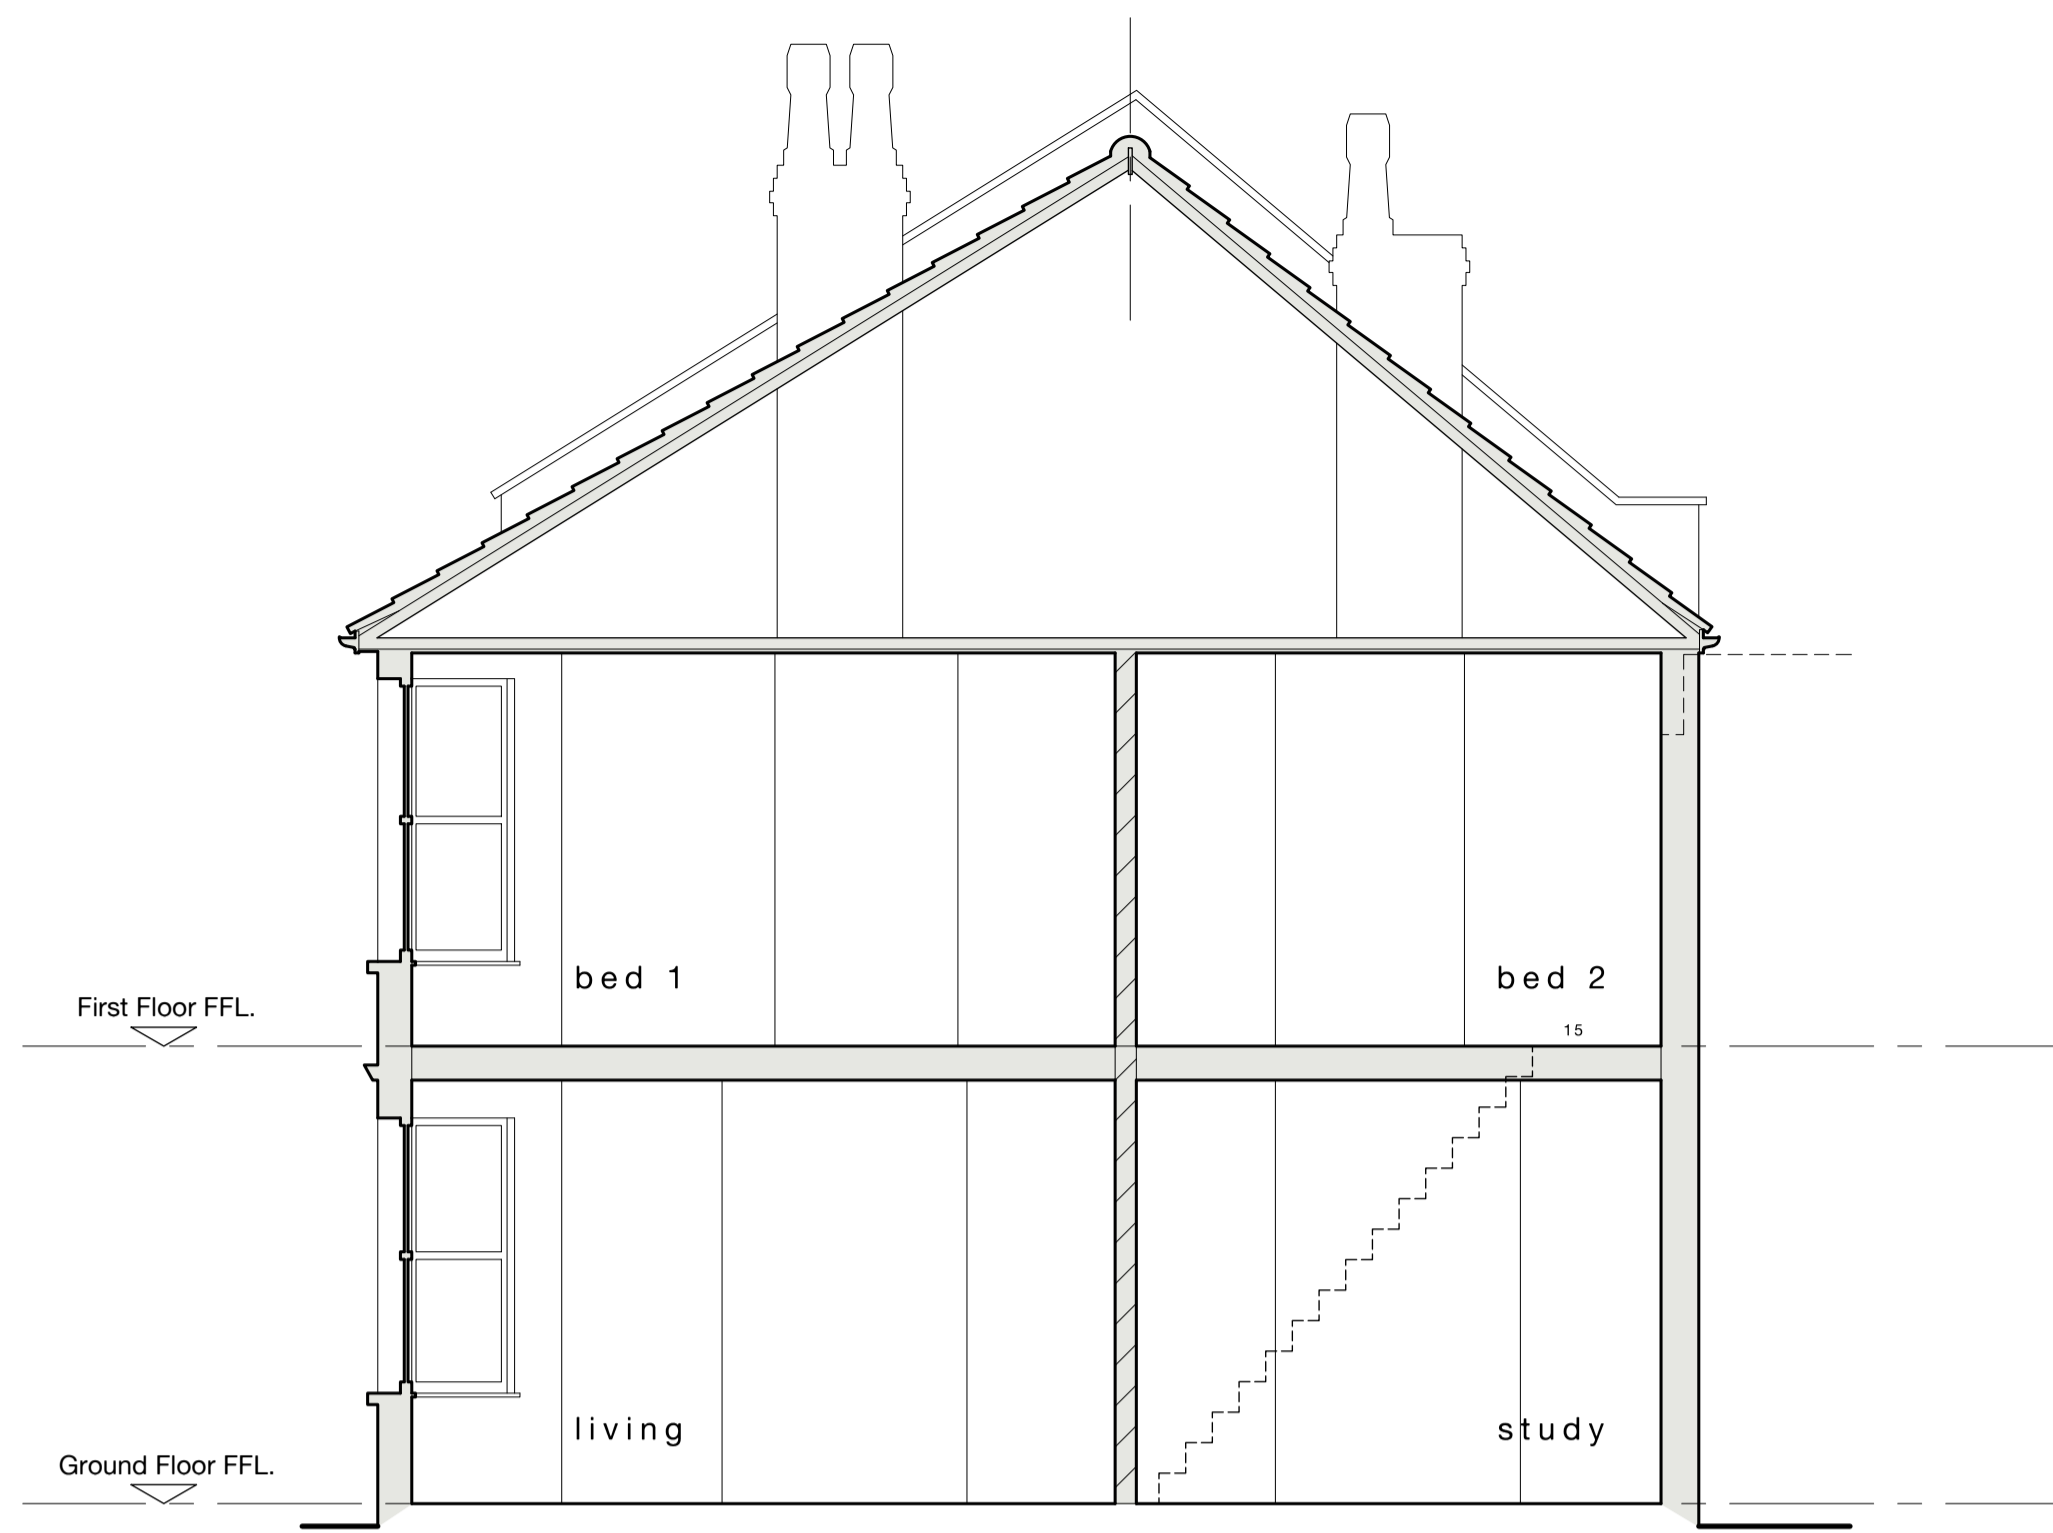


SECTION A-A 1:50

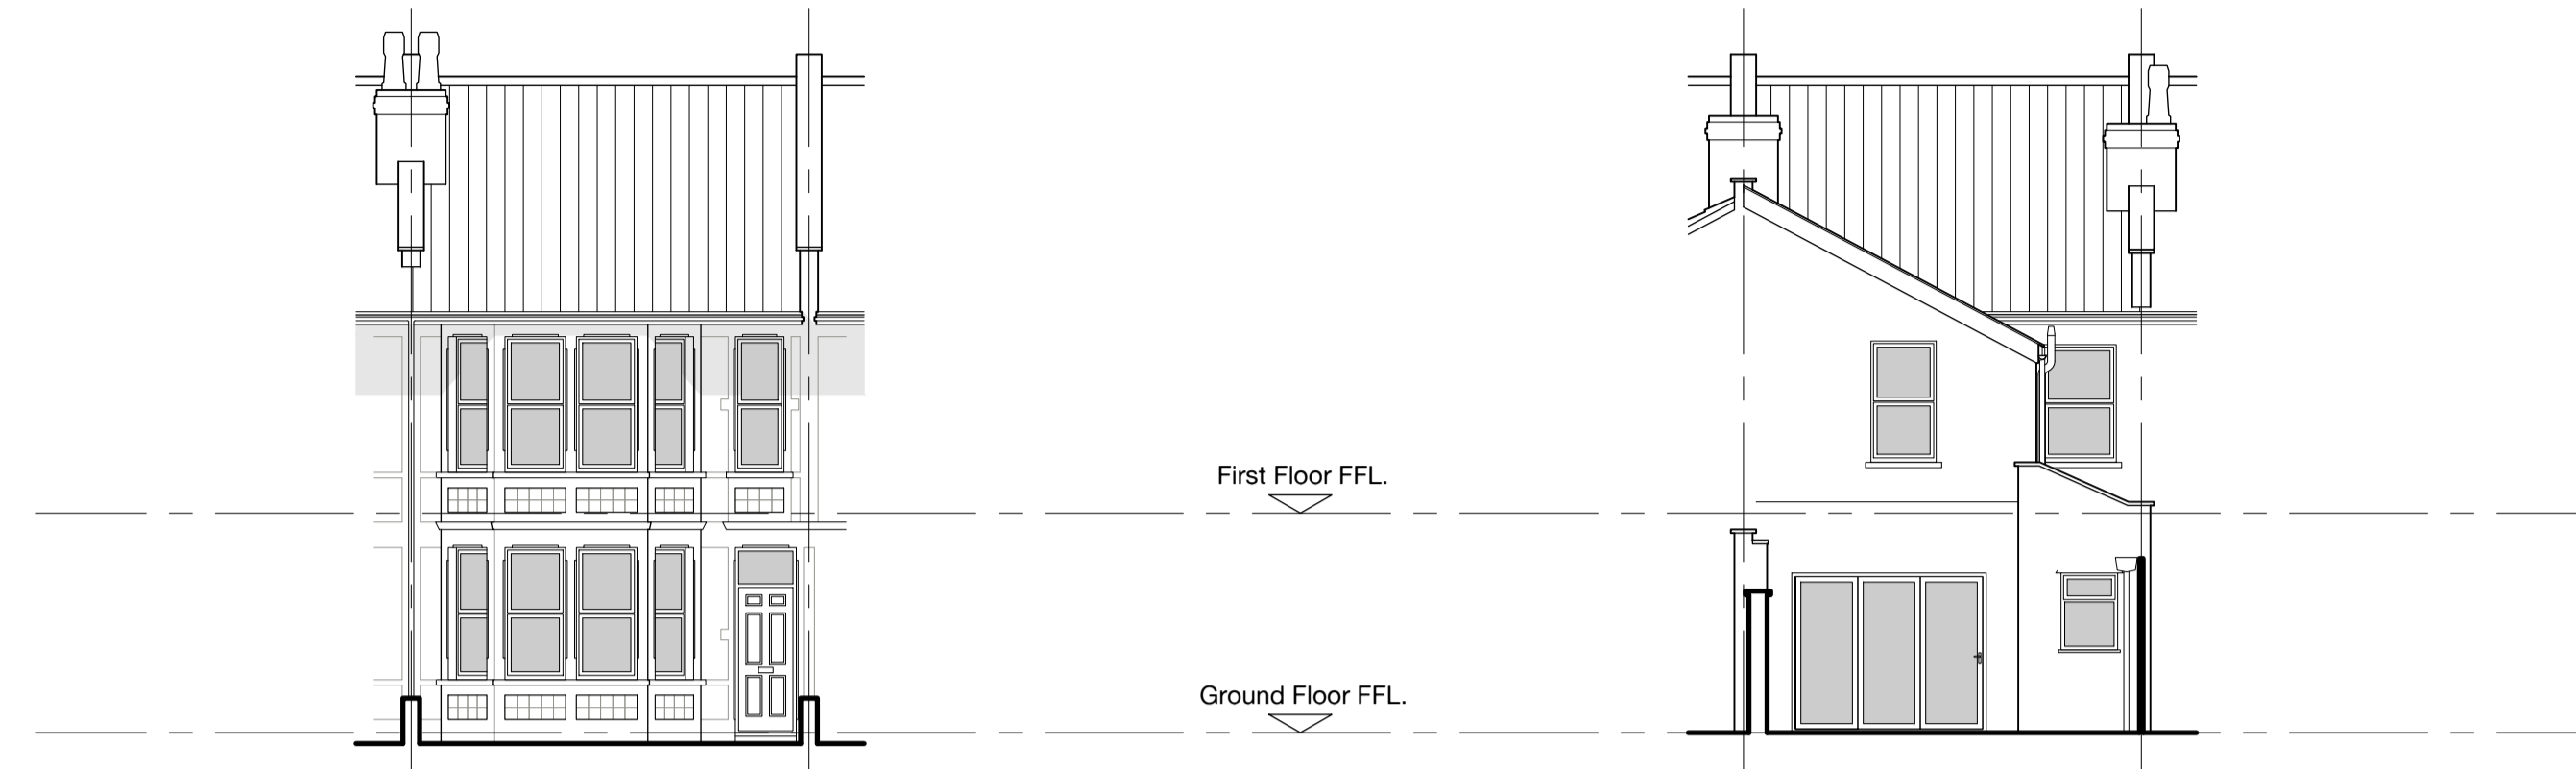


FRONT ELEVATION 1:100
EAST

REAR ELEVATION 1:100
WEST

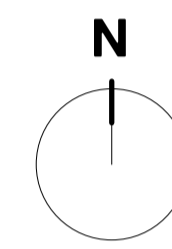


LOCATION PLAN 1:1250

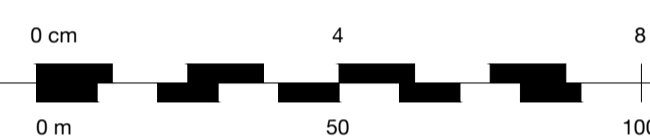

Scale 1:1250



Scale 1:100

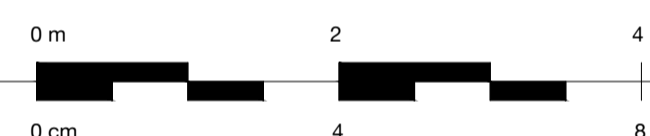

Scale 1:50

rev	date	by	description

drg status **LAWFUL USE**

client

project

Loft conversion:
Westbury Park, Bristol.

drg title

**Existing Plans,
Section & Elevations**




www.philipclifforddesign.co.uk


date **March 2024** scales @ A1

drawn by **M N** checked **P C** approved **AS SHOWN**


project no. **A3155** drg no. **01** rev

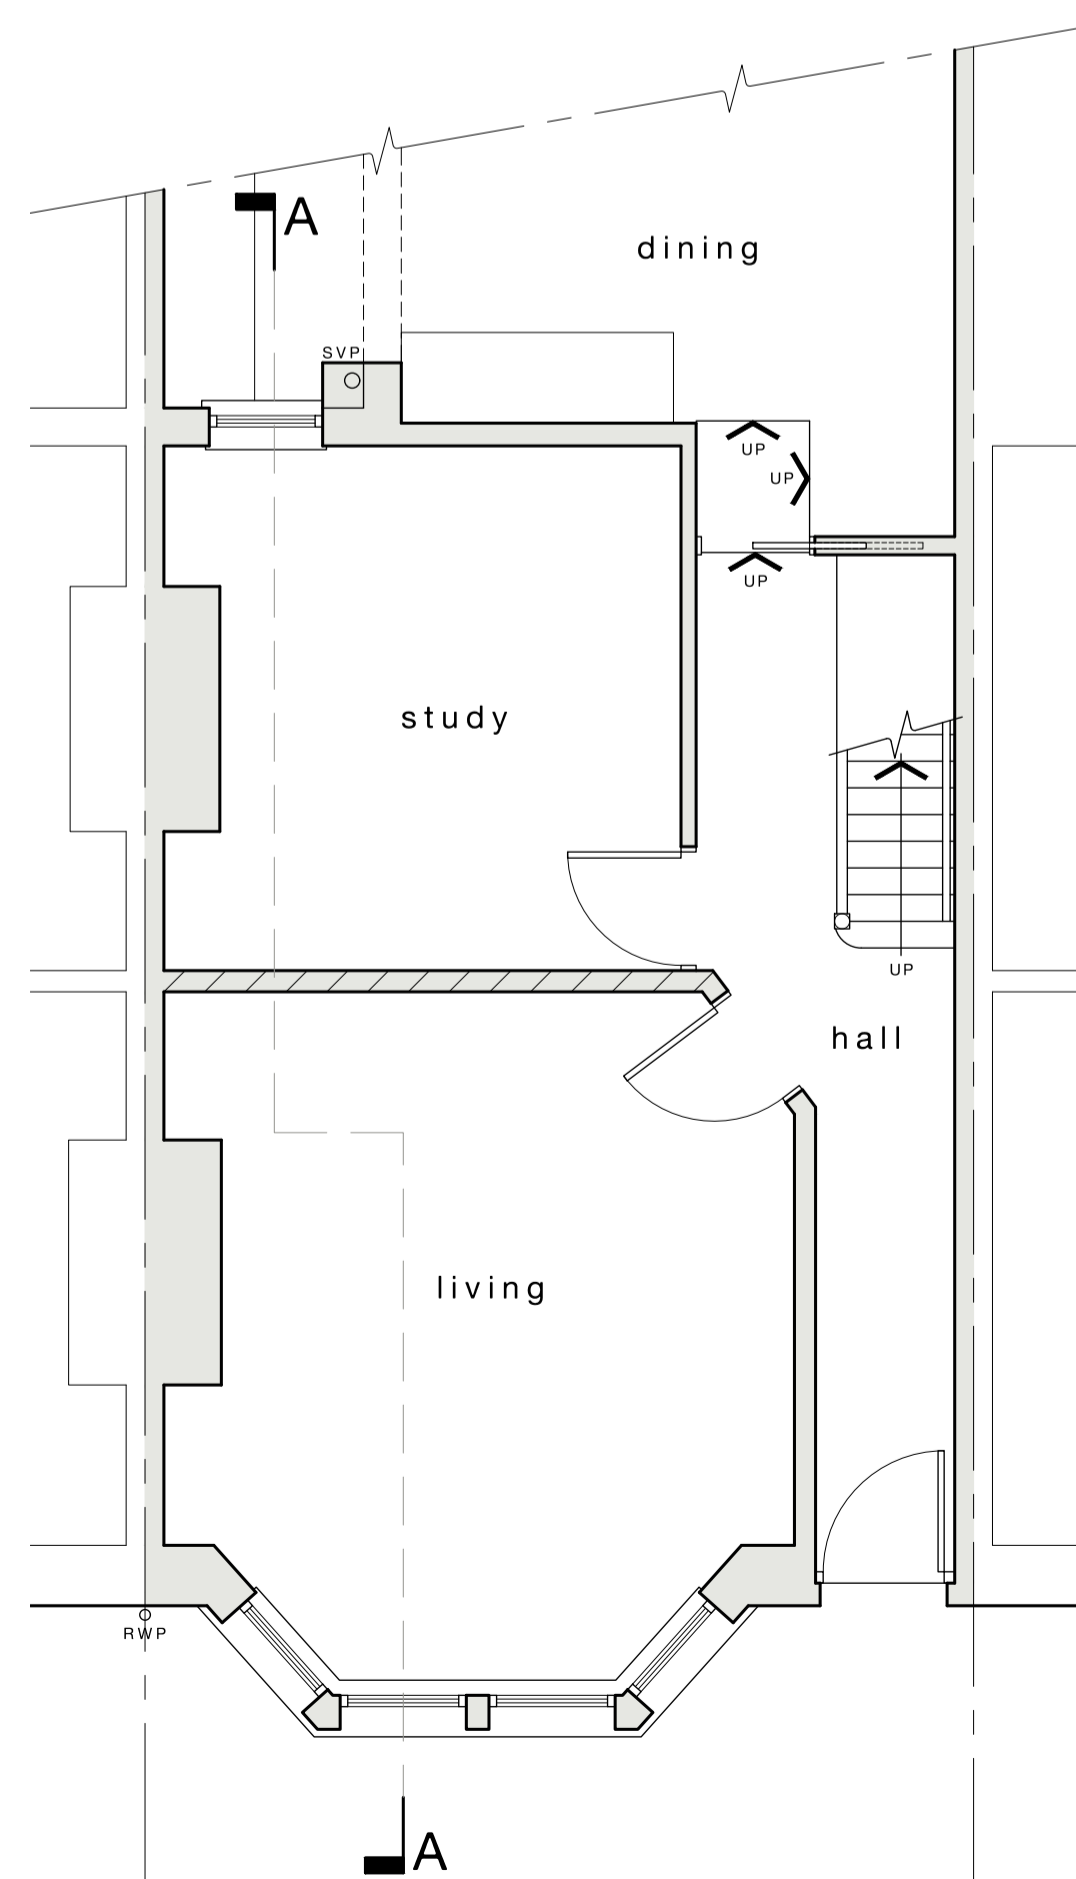

GROUND FLOOR PLAN 1:50

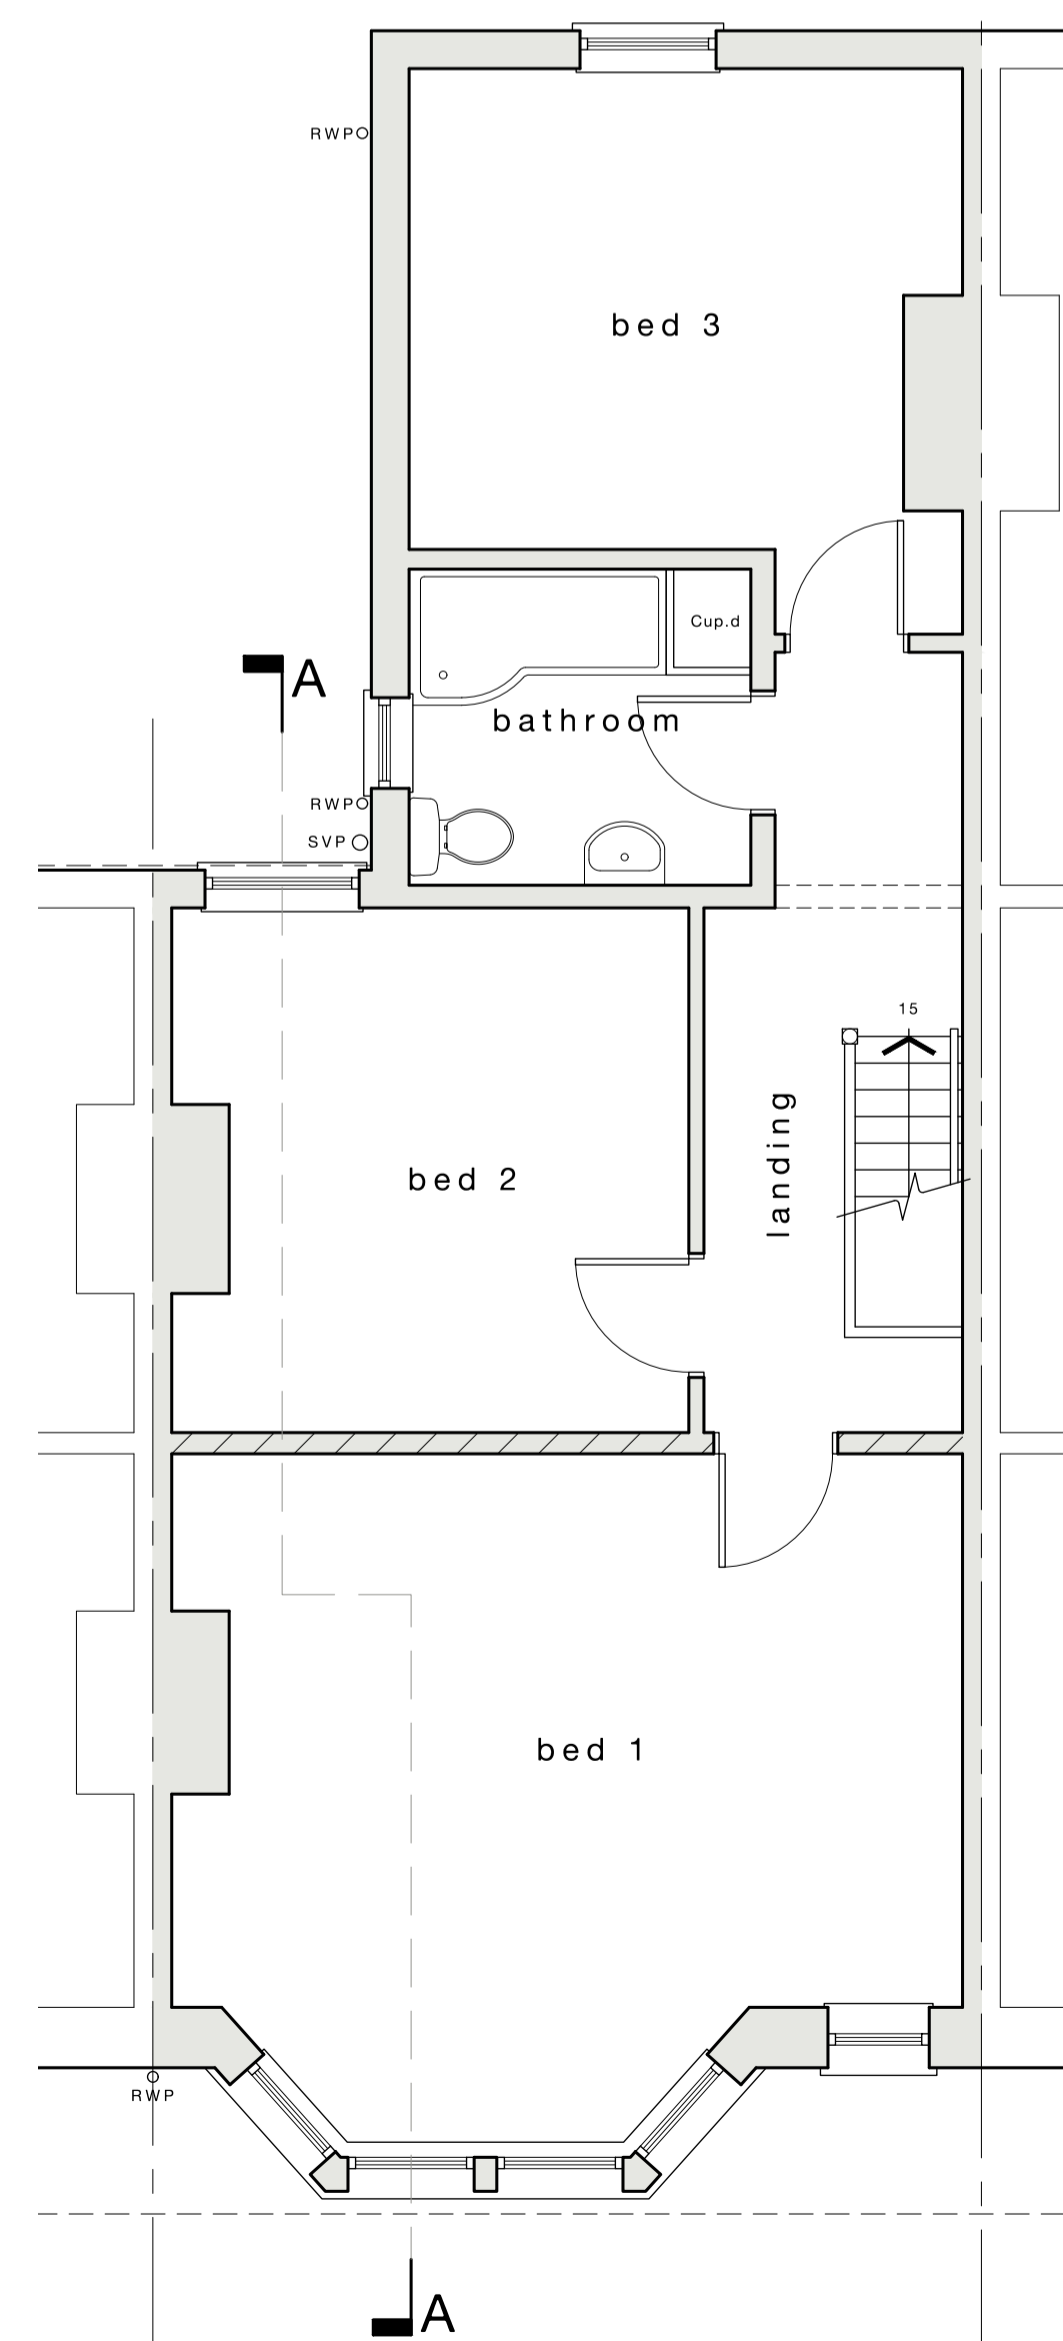

FIRST FLOOR PLAN 1:50

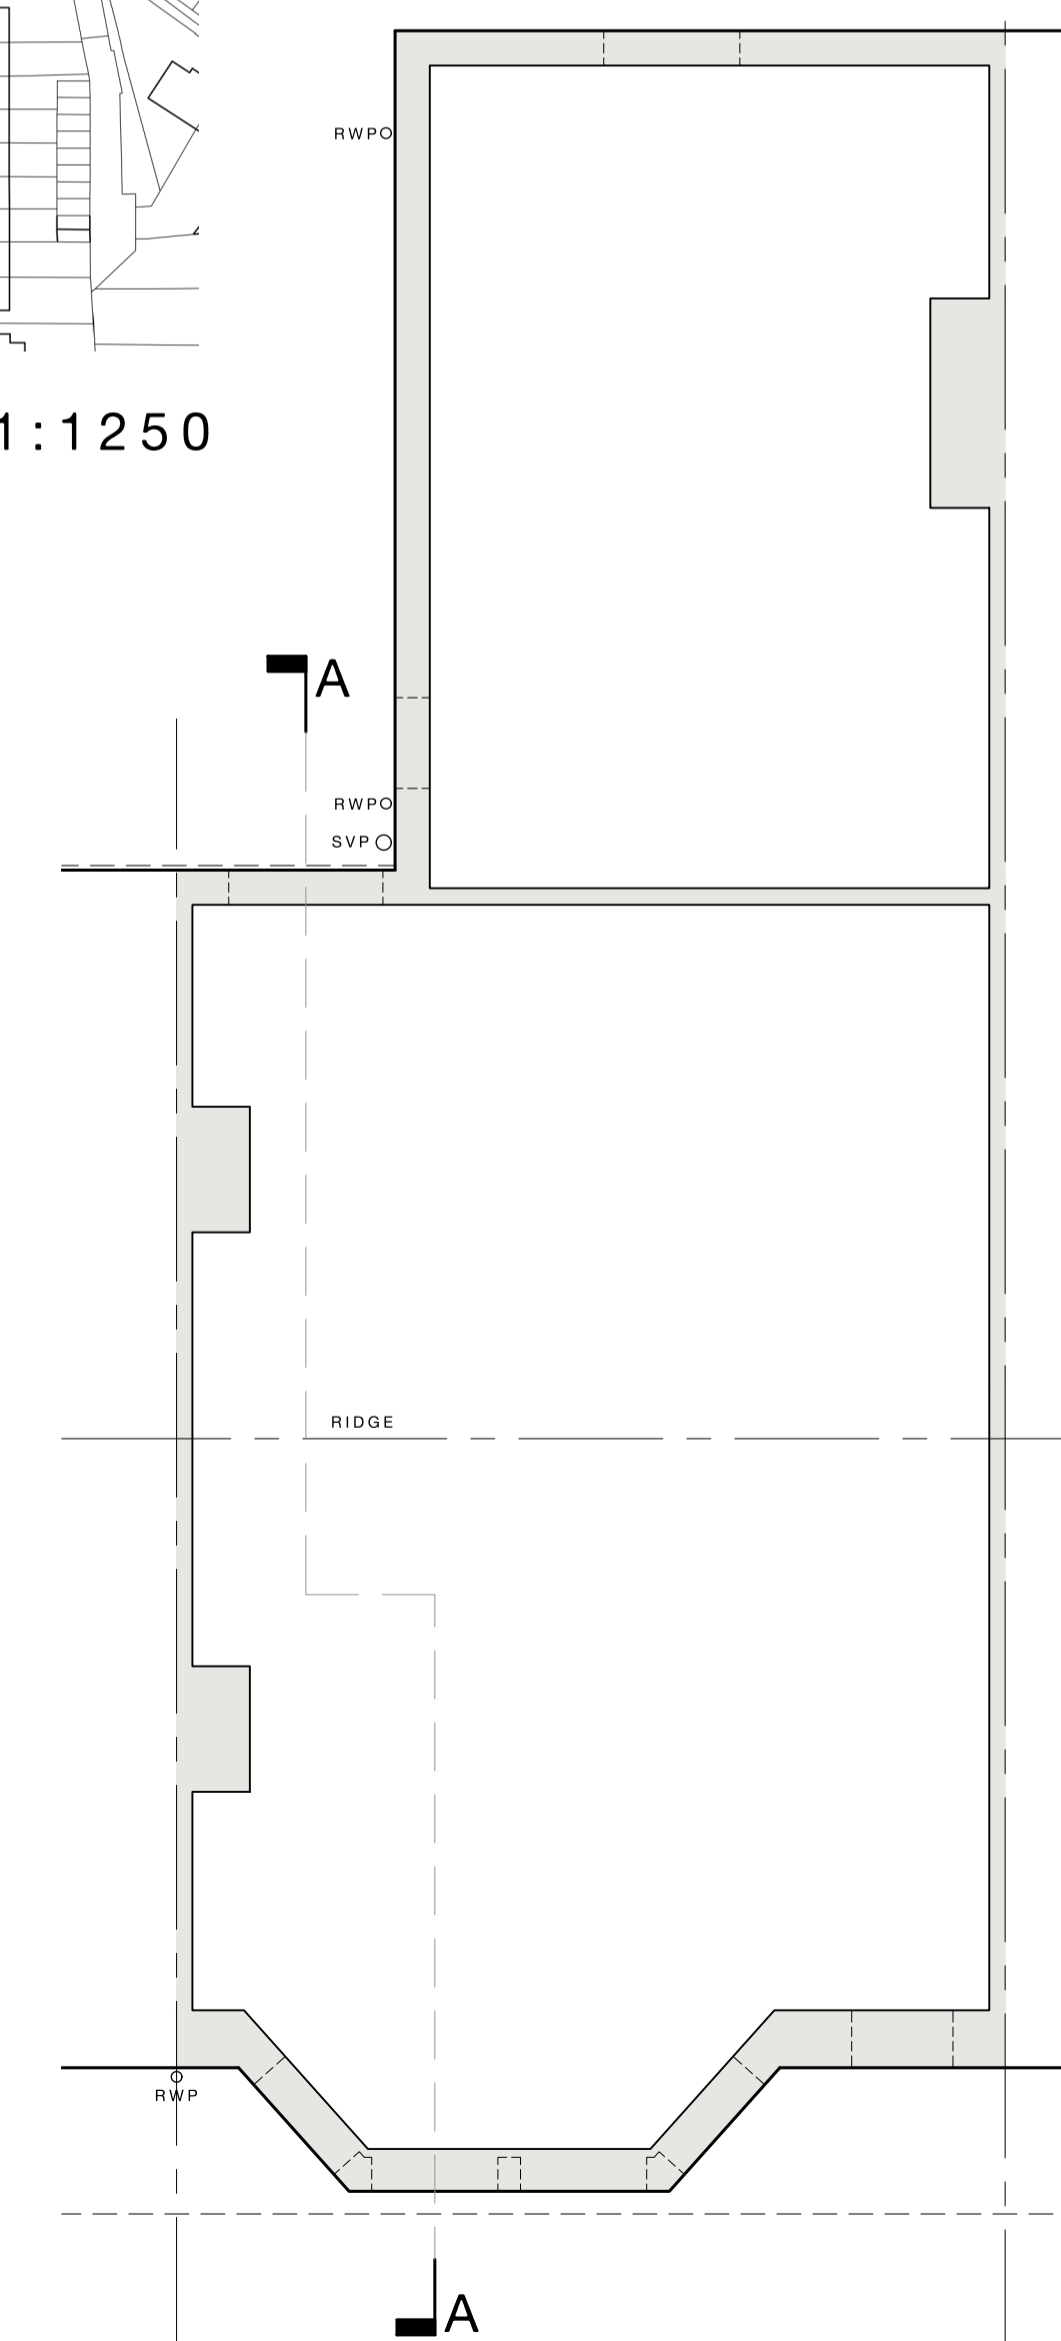

LOFT PLAN 1:50