

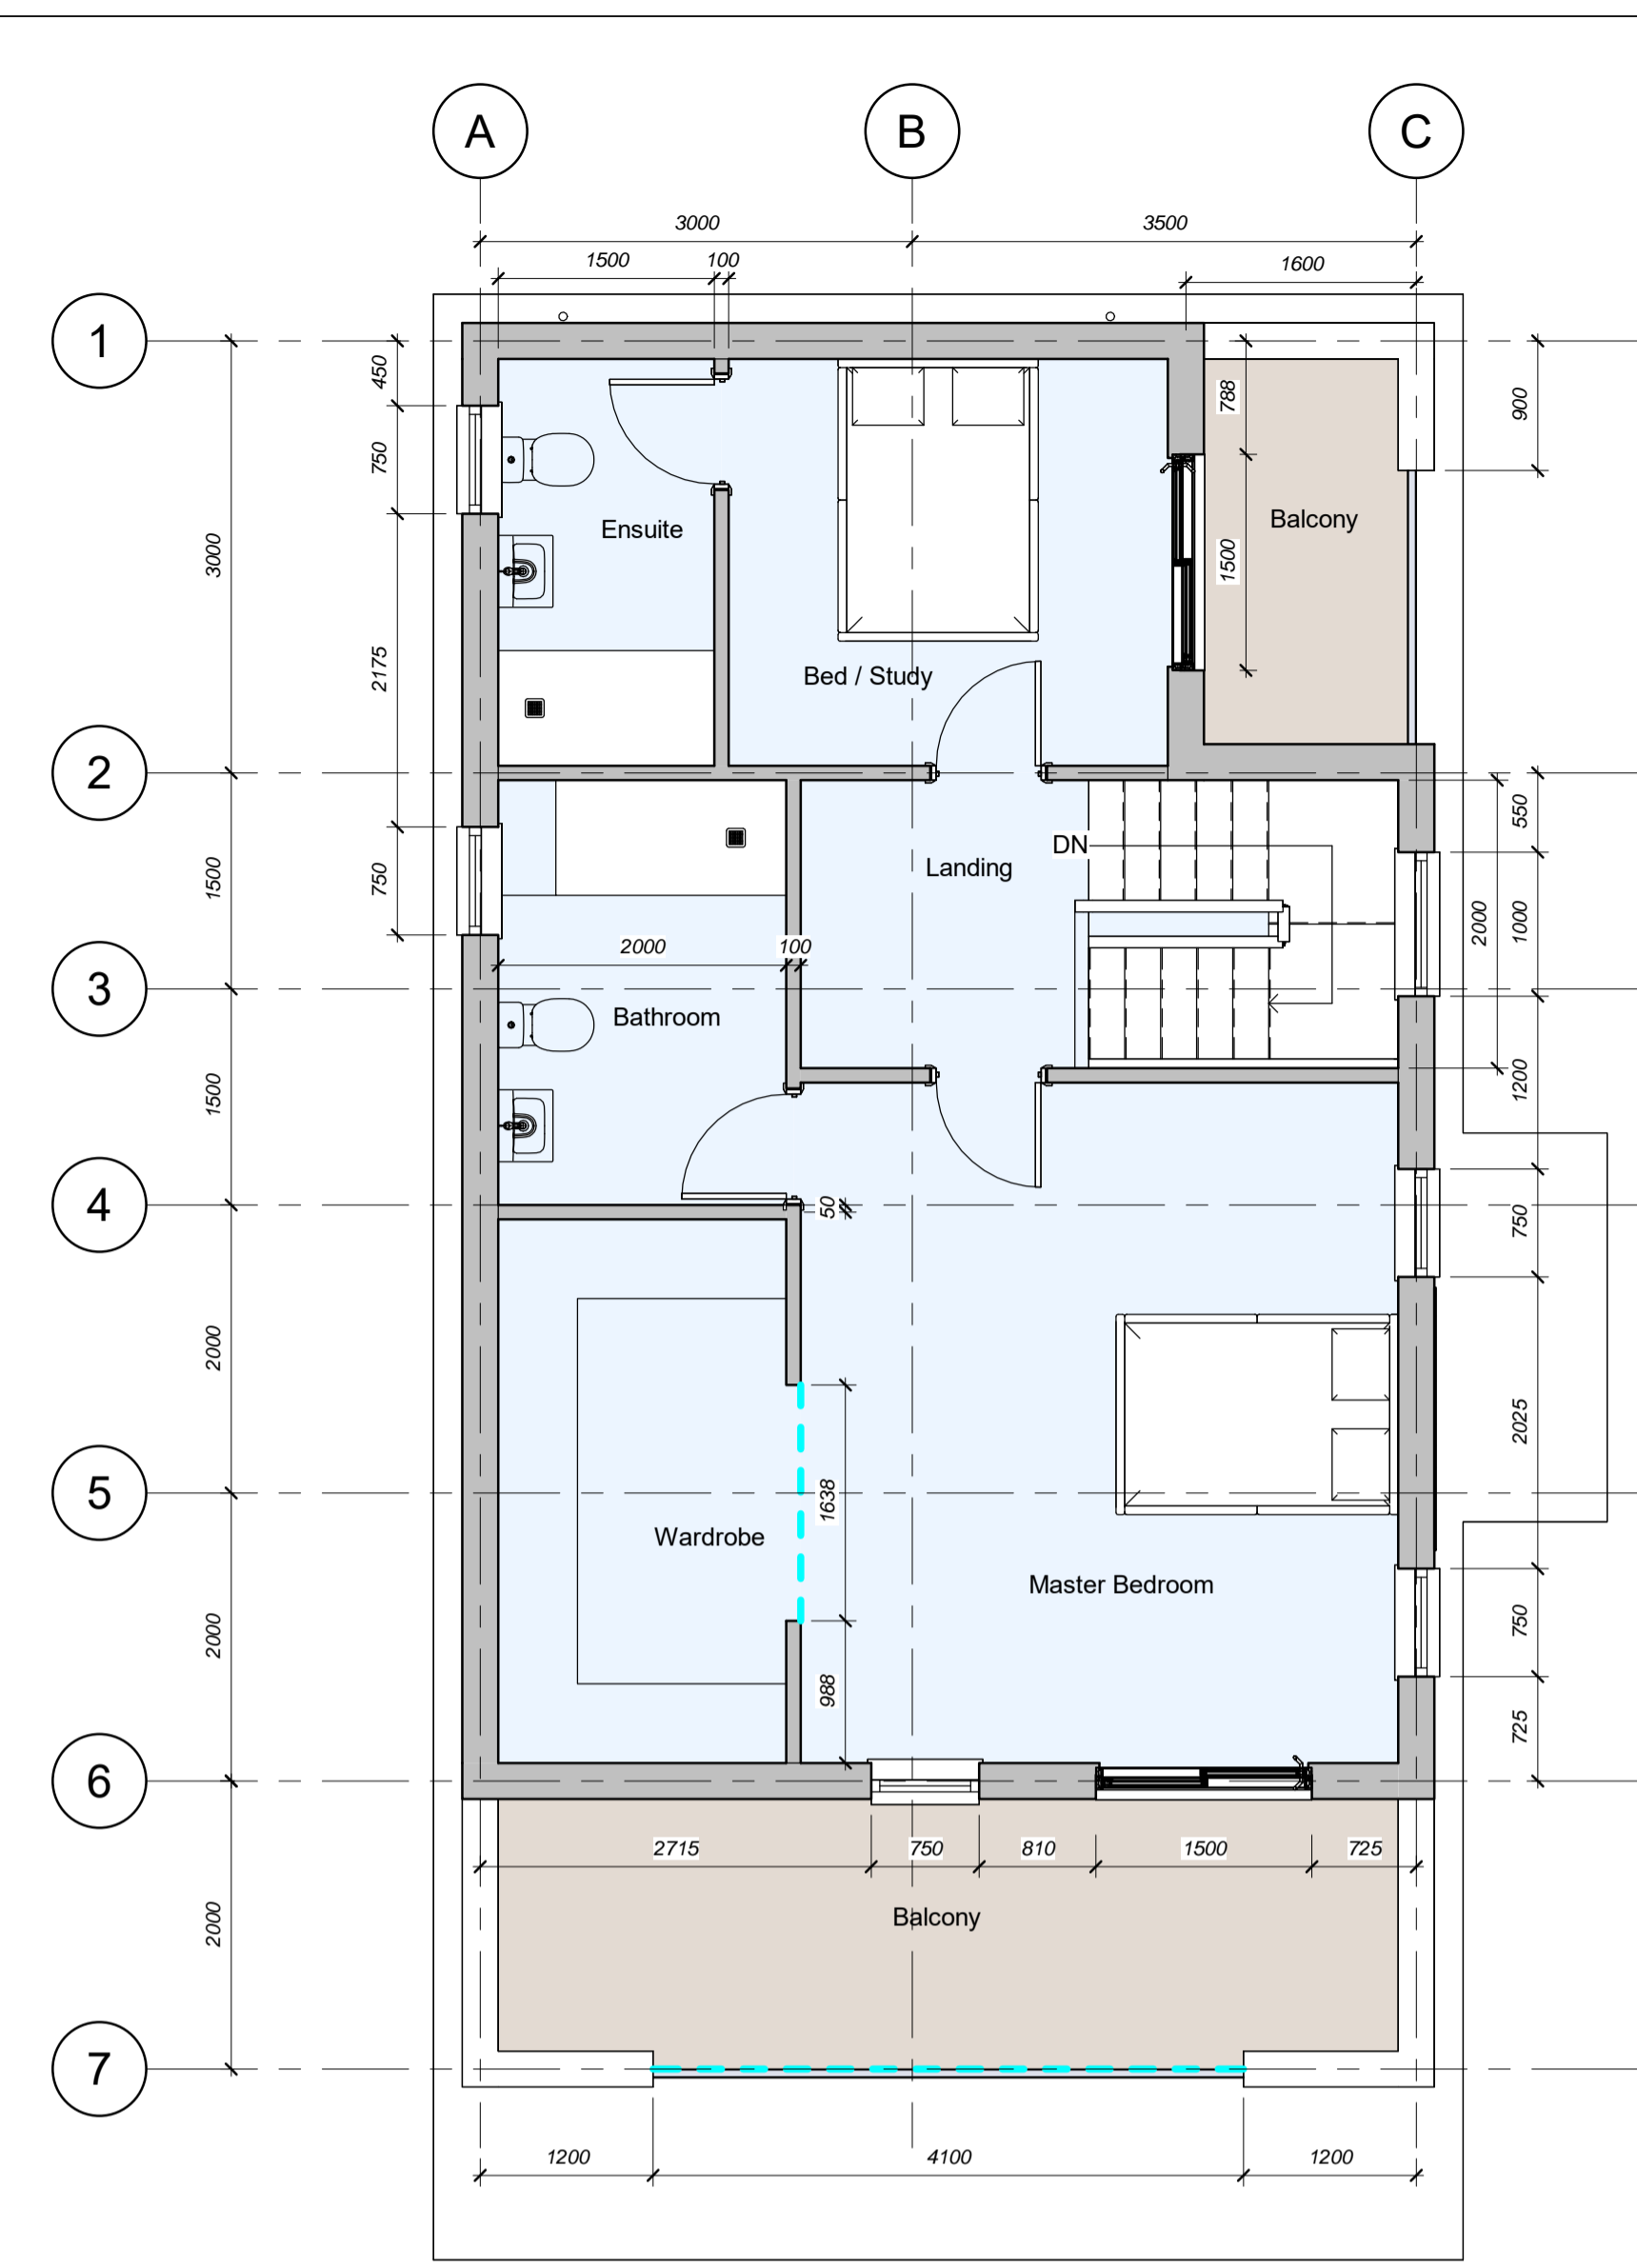



1 GROUND FLOOR PLAN
1 : 50

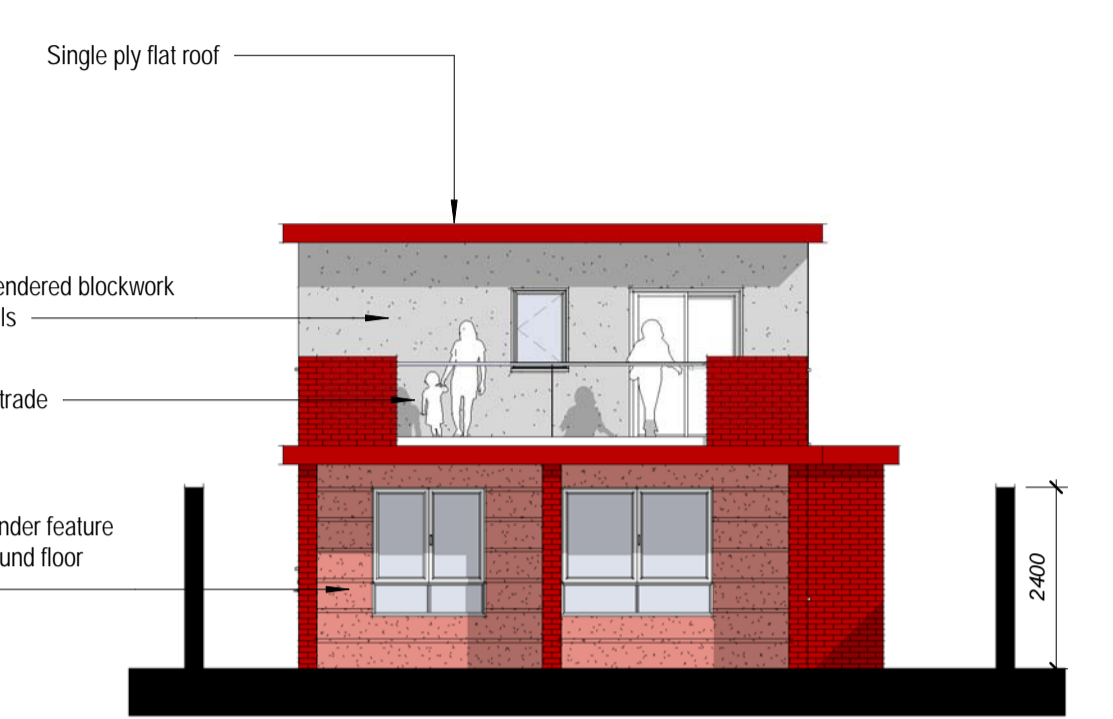


2 FIRST FLOOR PLAN
1 : 50

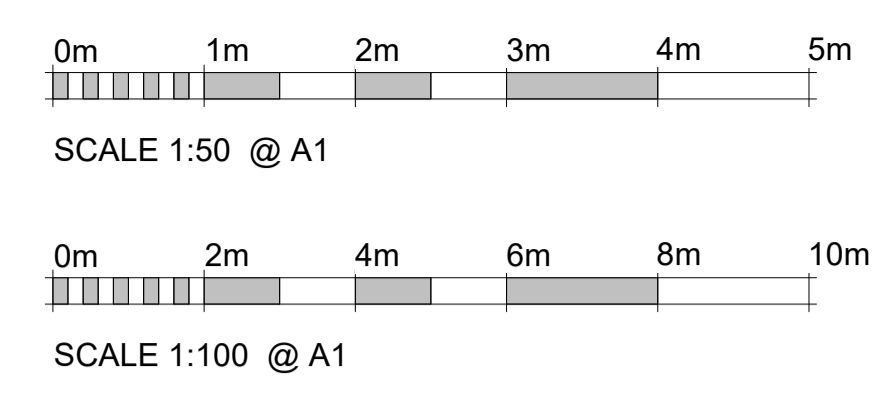


3 PROPOSED FRONT ELEVATION
1 : 100

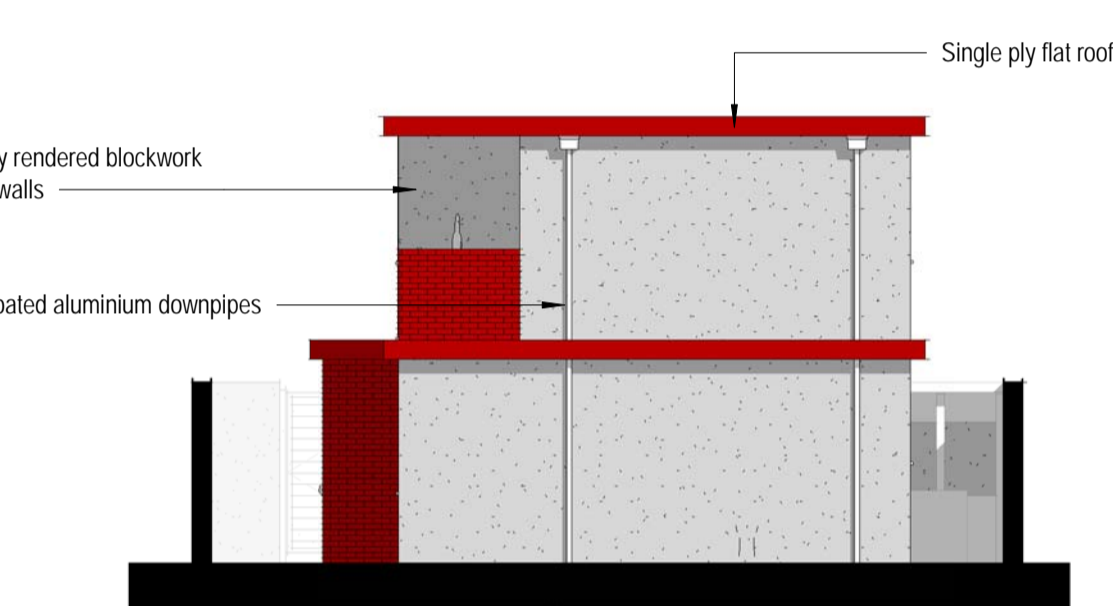

4 PROPOSED REAR ELEVATION
1 : 100

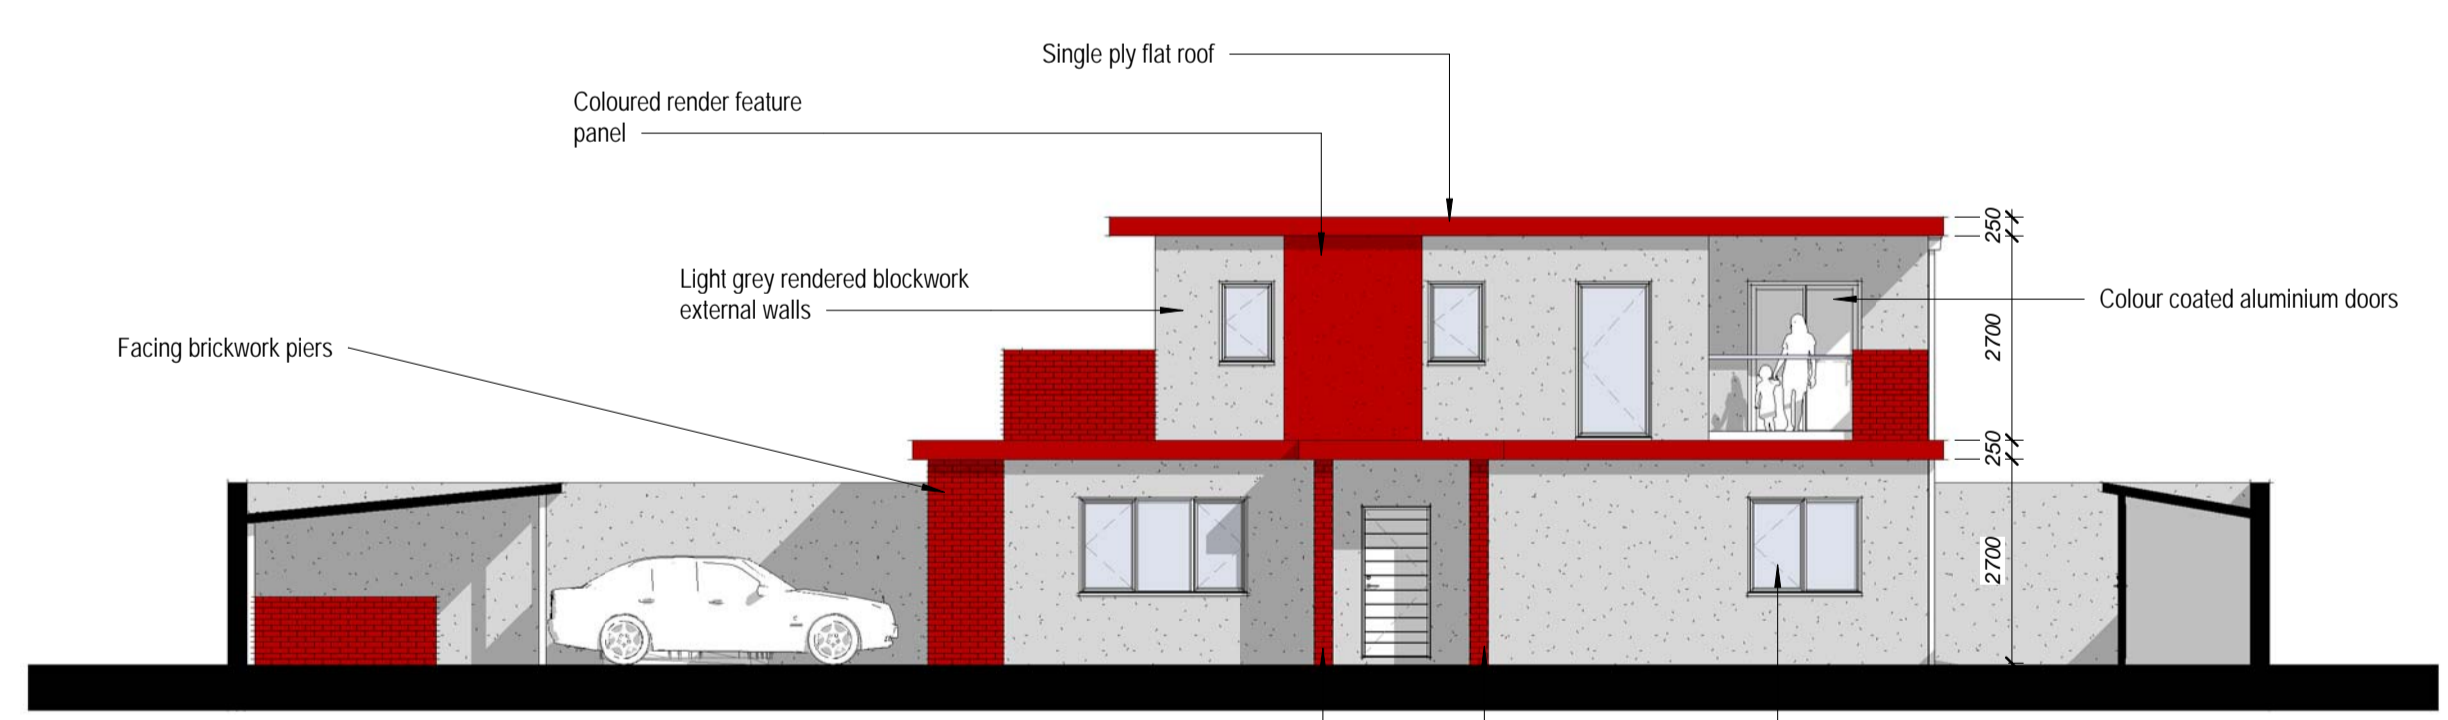

5 PROPOSED SIDE ELEVATION
1 : 100

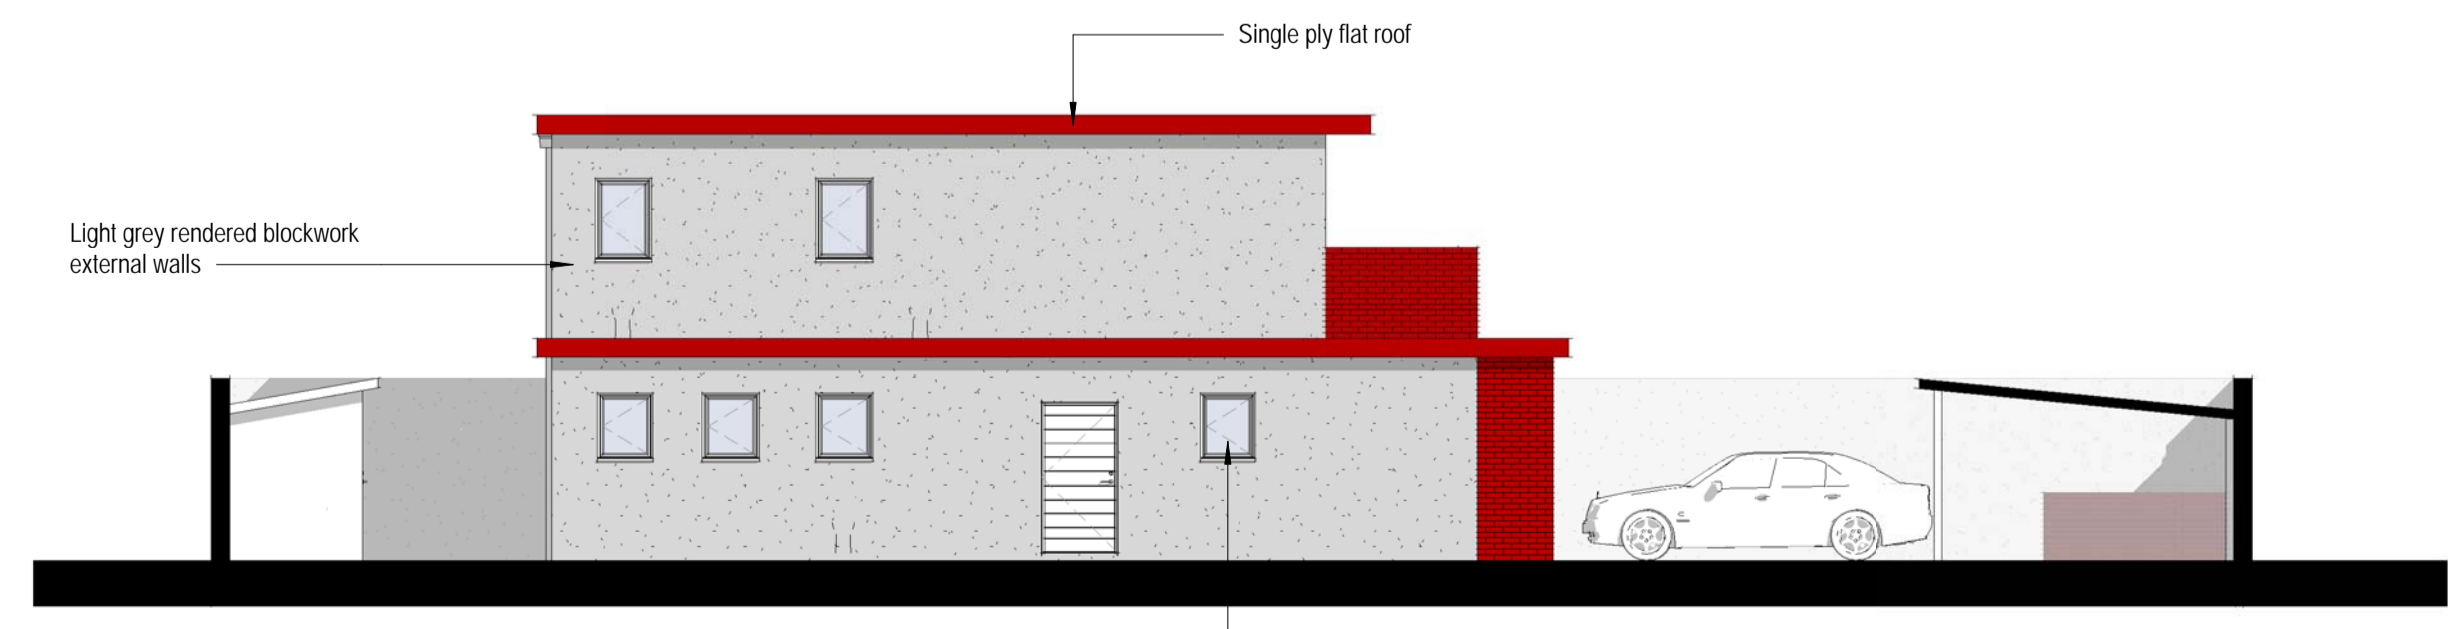

6 PROPOSED SIDE ELEVATION
1 : 100

- NOTES**
- Responsibility is not accepted for errors made by others in scaling from this drawing.
 - All construction information should be taken from figured dimensions only.
 - This drawing is the sole copyright of Philip Clifford Design and no part may be reproduced without the written consent of the above.
 - Site Location Plans are prepared from the Ordnance Survey Map with the sanction of the Controller of H.M. Stationery Office. Crown Copyright Reserved.

Rev No	Description	Date

PCD
Philip Clifford Design
Architectural and Engineering Consultants
10 North View Westbury Park
Bristol BS6 7QB
www.philipclifforddesign.co.uk

PROJECT
NEW BUILD PROPOSALS FOR 3 BED HOUSE

TITLE
PROPOSED PLANS AND ELEVATIONS

CLIENT

DRAWN BY MB	CHECKED BY PD	DATE 15/08/2023
SCALE (@ A1) As indicated	PROJECT NUMBER A/4000	
DRAWING NUMBER 01		