


**NOTES.**

1. ALL DIMENSIONS ARE IN MILLIMETRES AND LEVELS ARE IN METRES.
2. ALL DIMENSIONS AND DETAILS SHOWN ARE TO BE CHECKED ON SITE BY THE BUILDING CONTRACTOR AND ALL RELEVANT CONTRACTORS PRIOR TO COMMENCEMENT OF BUILDING WORKS.
3. WHERE WORK INVOLVES ALTERATIONS TO A PARTY WALL OR CONSTRUCTION CLOSE TO A BOUNDARY IT IS THE CLIENTS RESPONSIBILITY TO COMPLY WITH THE NECESSARY NOTICES ETC. REQUIRED BY 'THE PARTY WALL ETC. ACT 1996'.

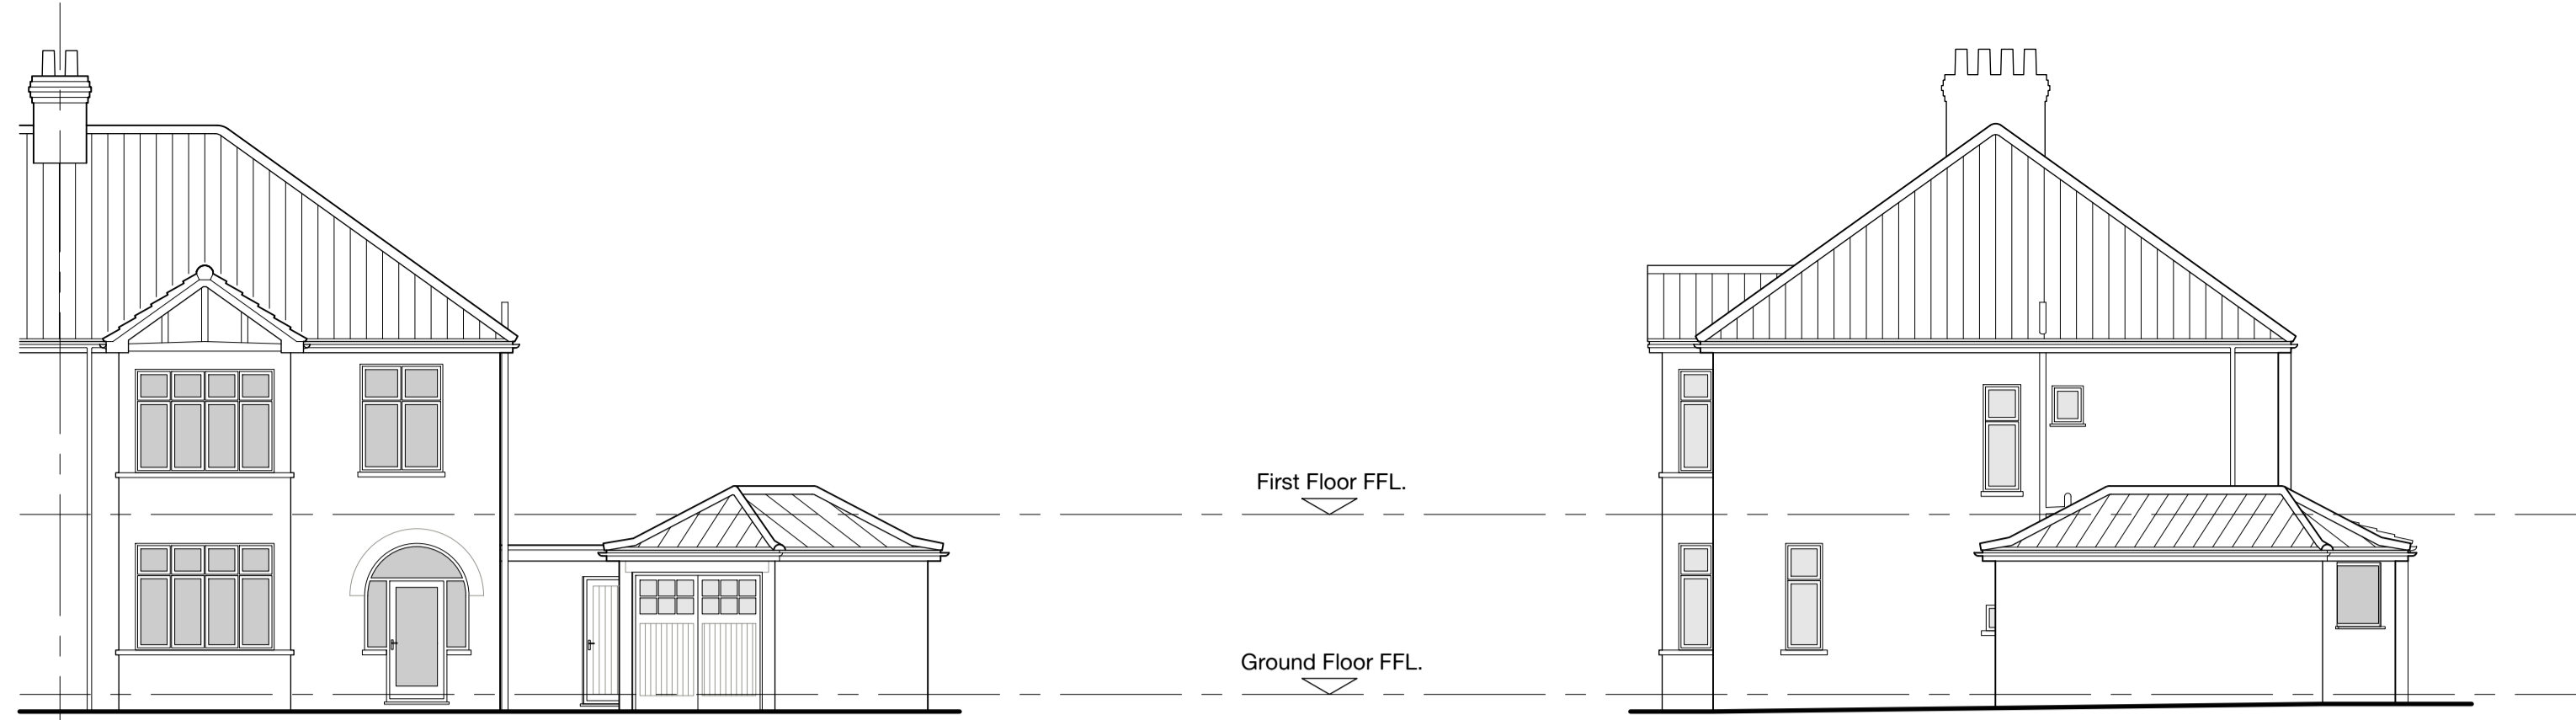


**FRONT ELEVATION 1:100**  
NORTH WEST


**SIDE ELEVATION 1:100**  
SOUTH WEST




**REAR ELEVATION 1:100**  
SOUTH EAST

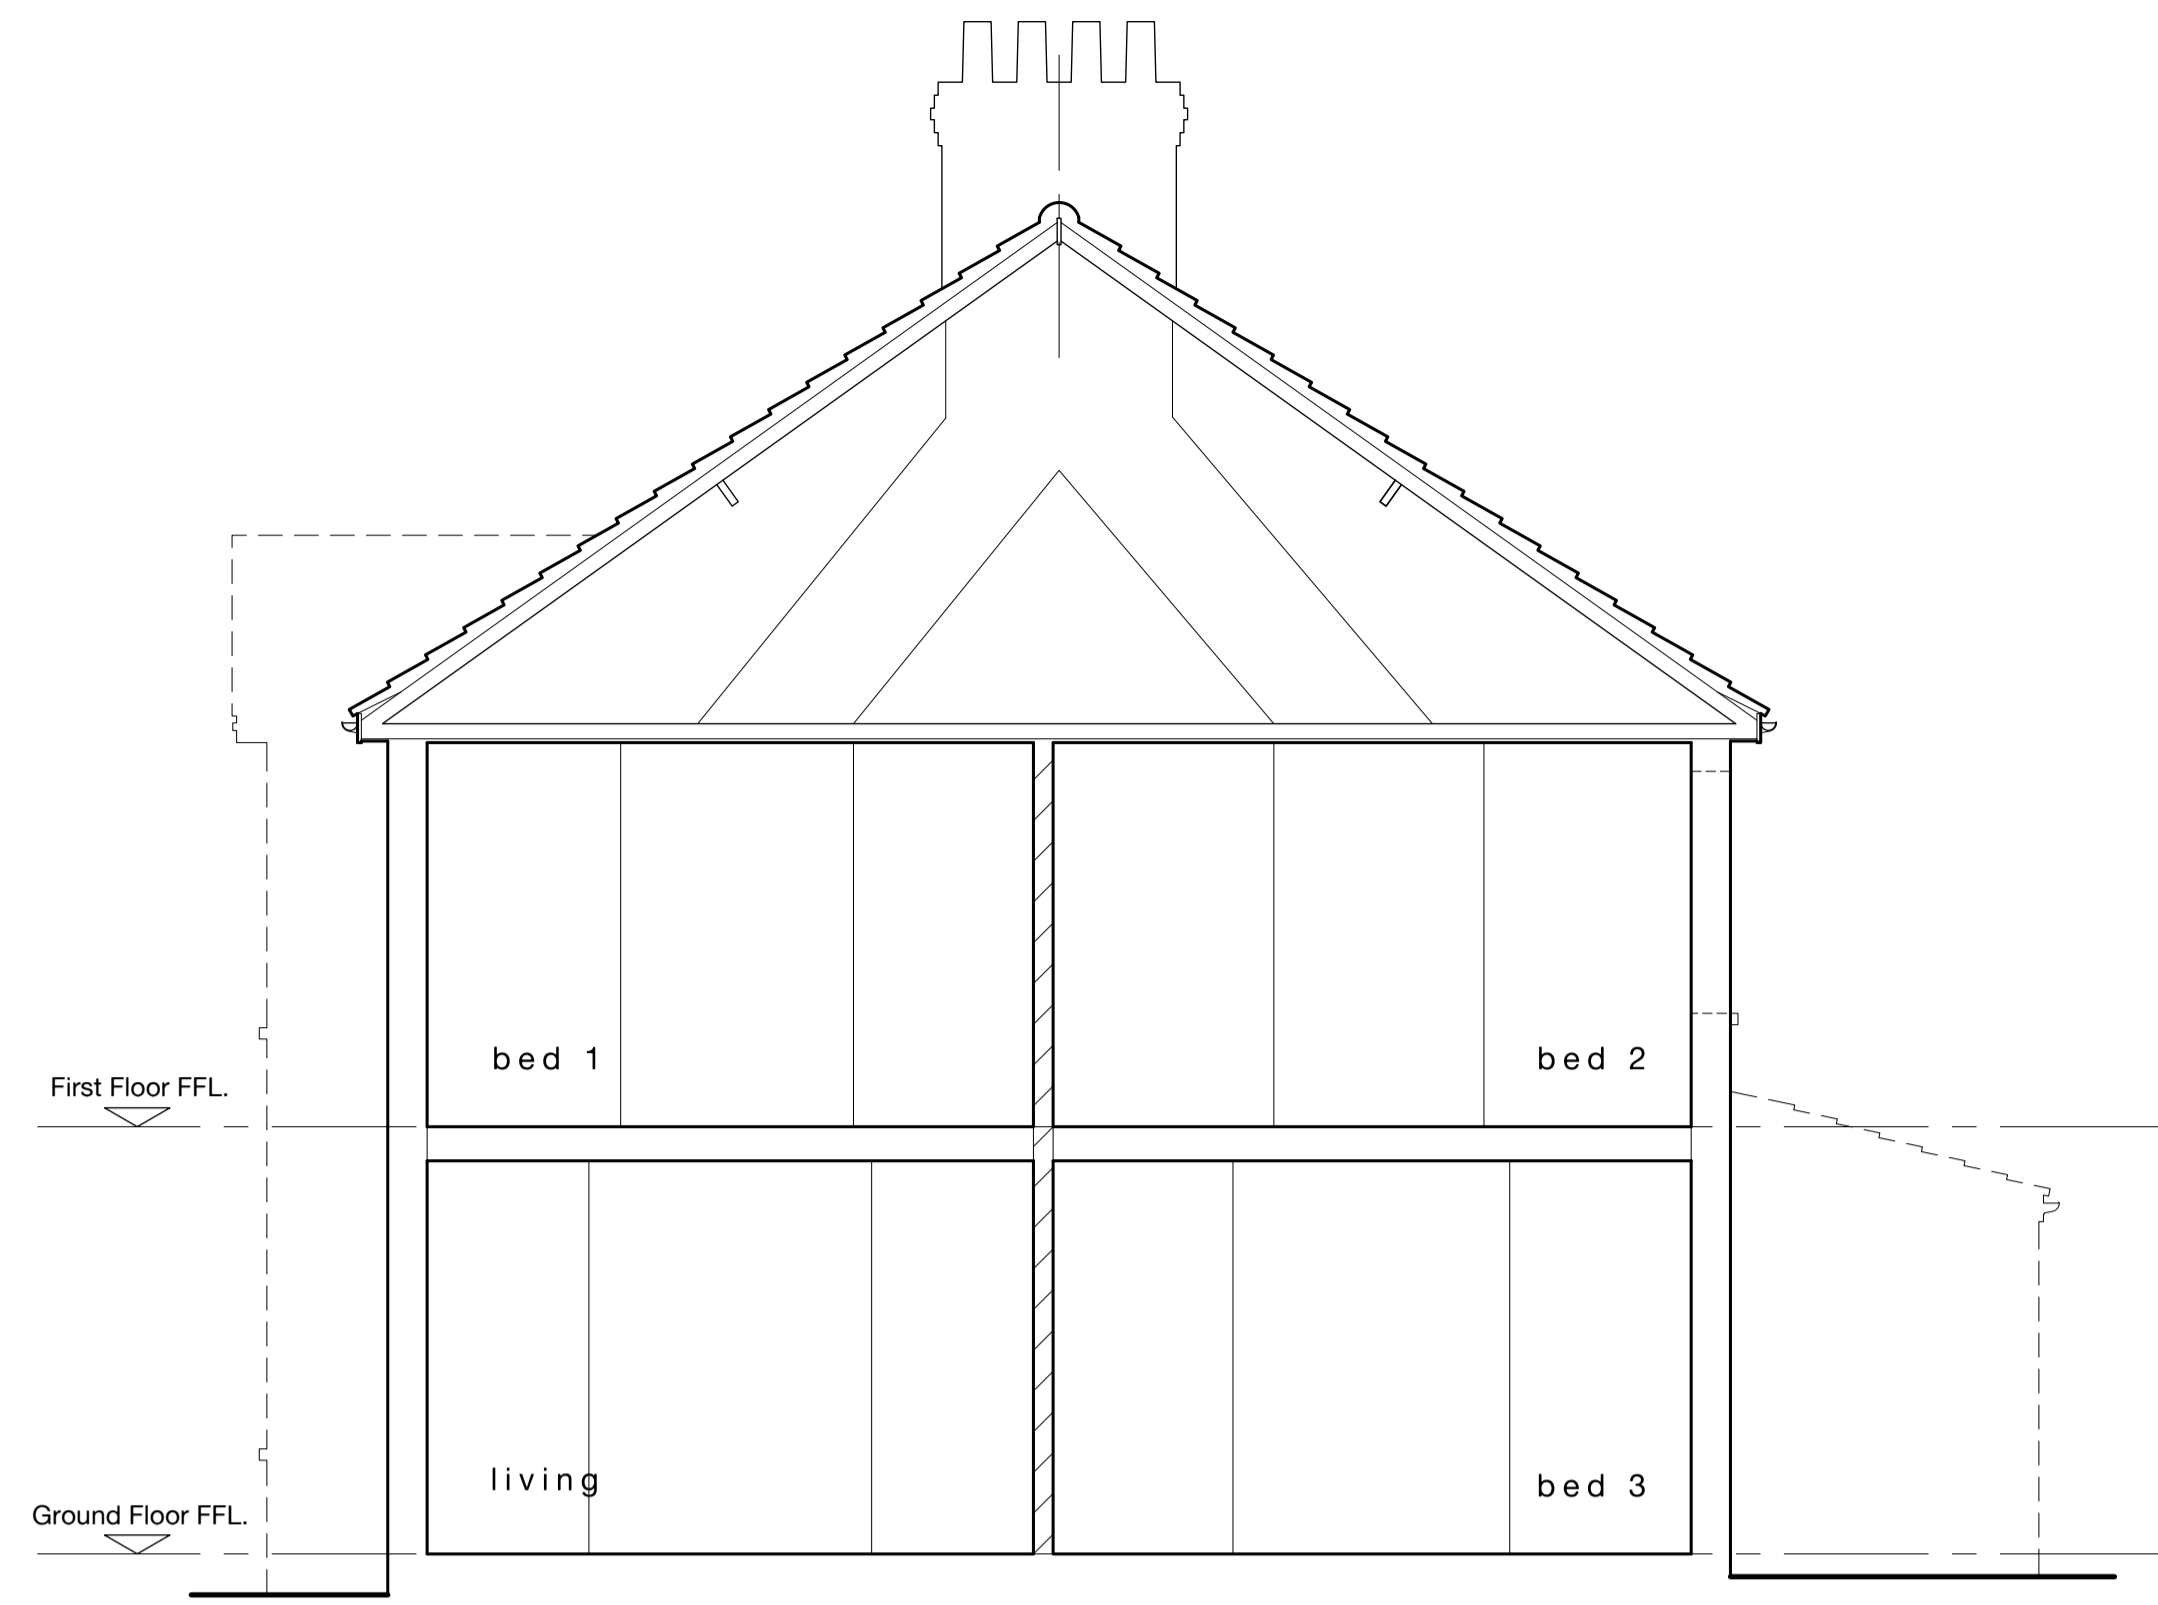


**SECTION A-A 1:50**

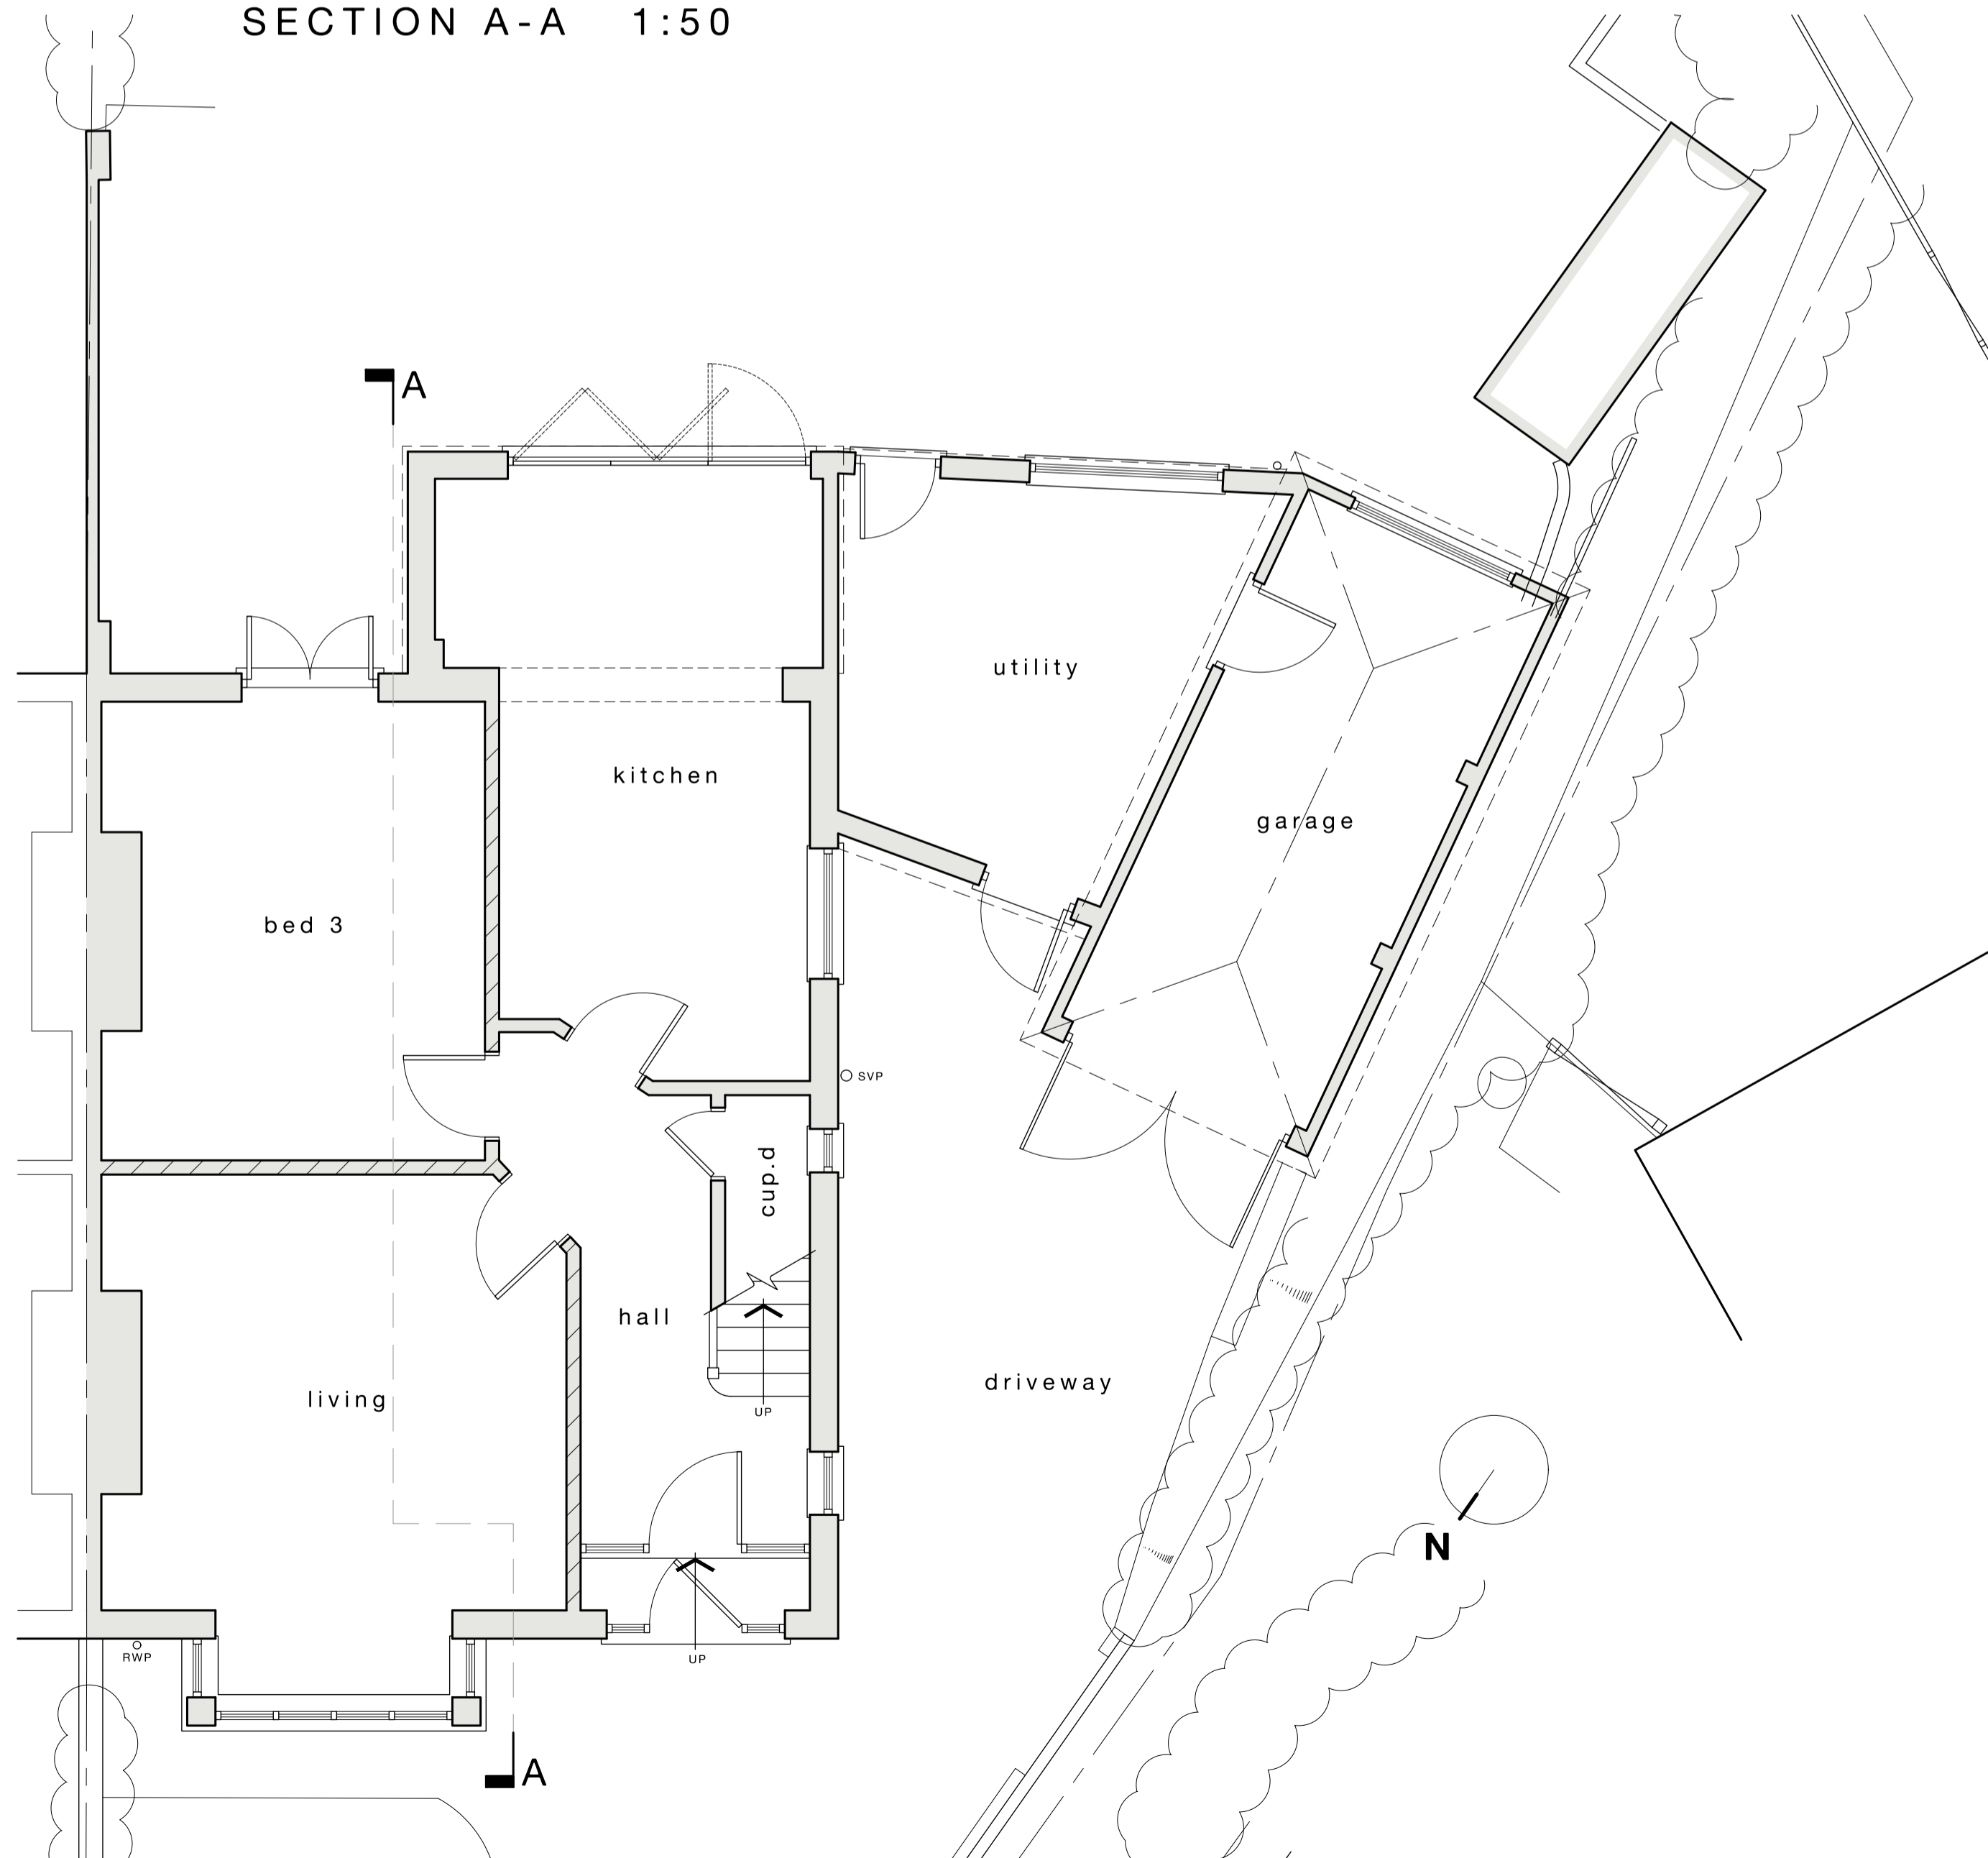

**GROUND FLOOR PLAN 1:50**

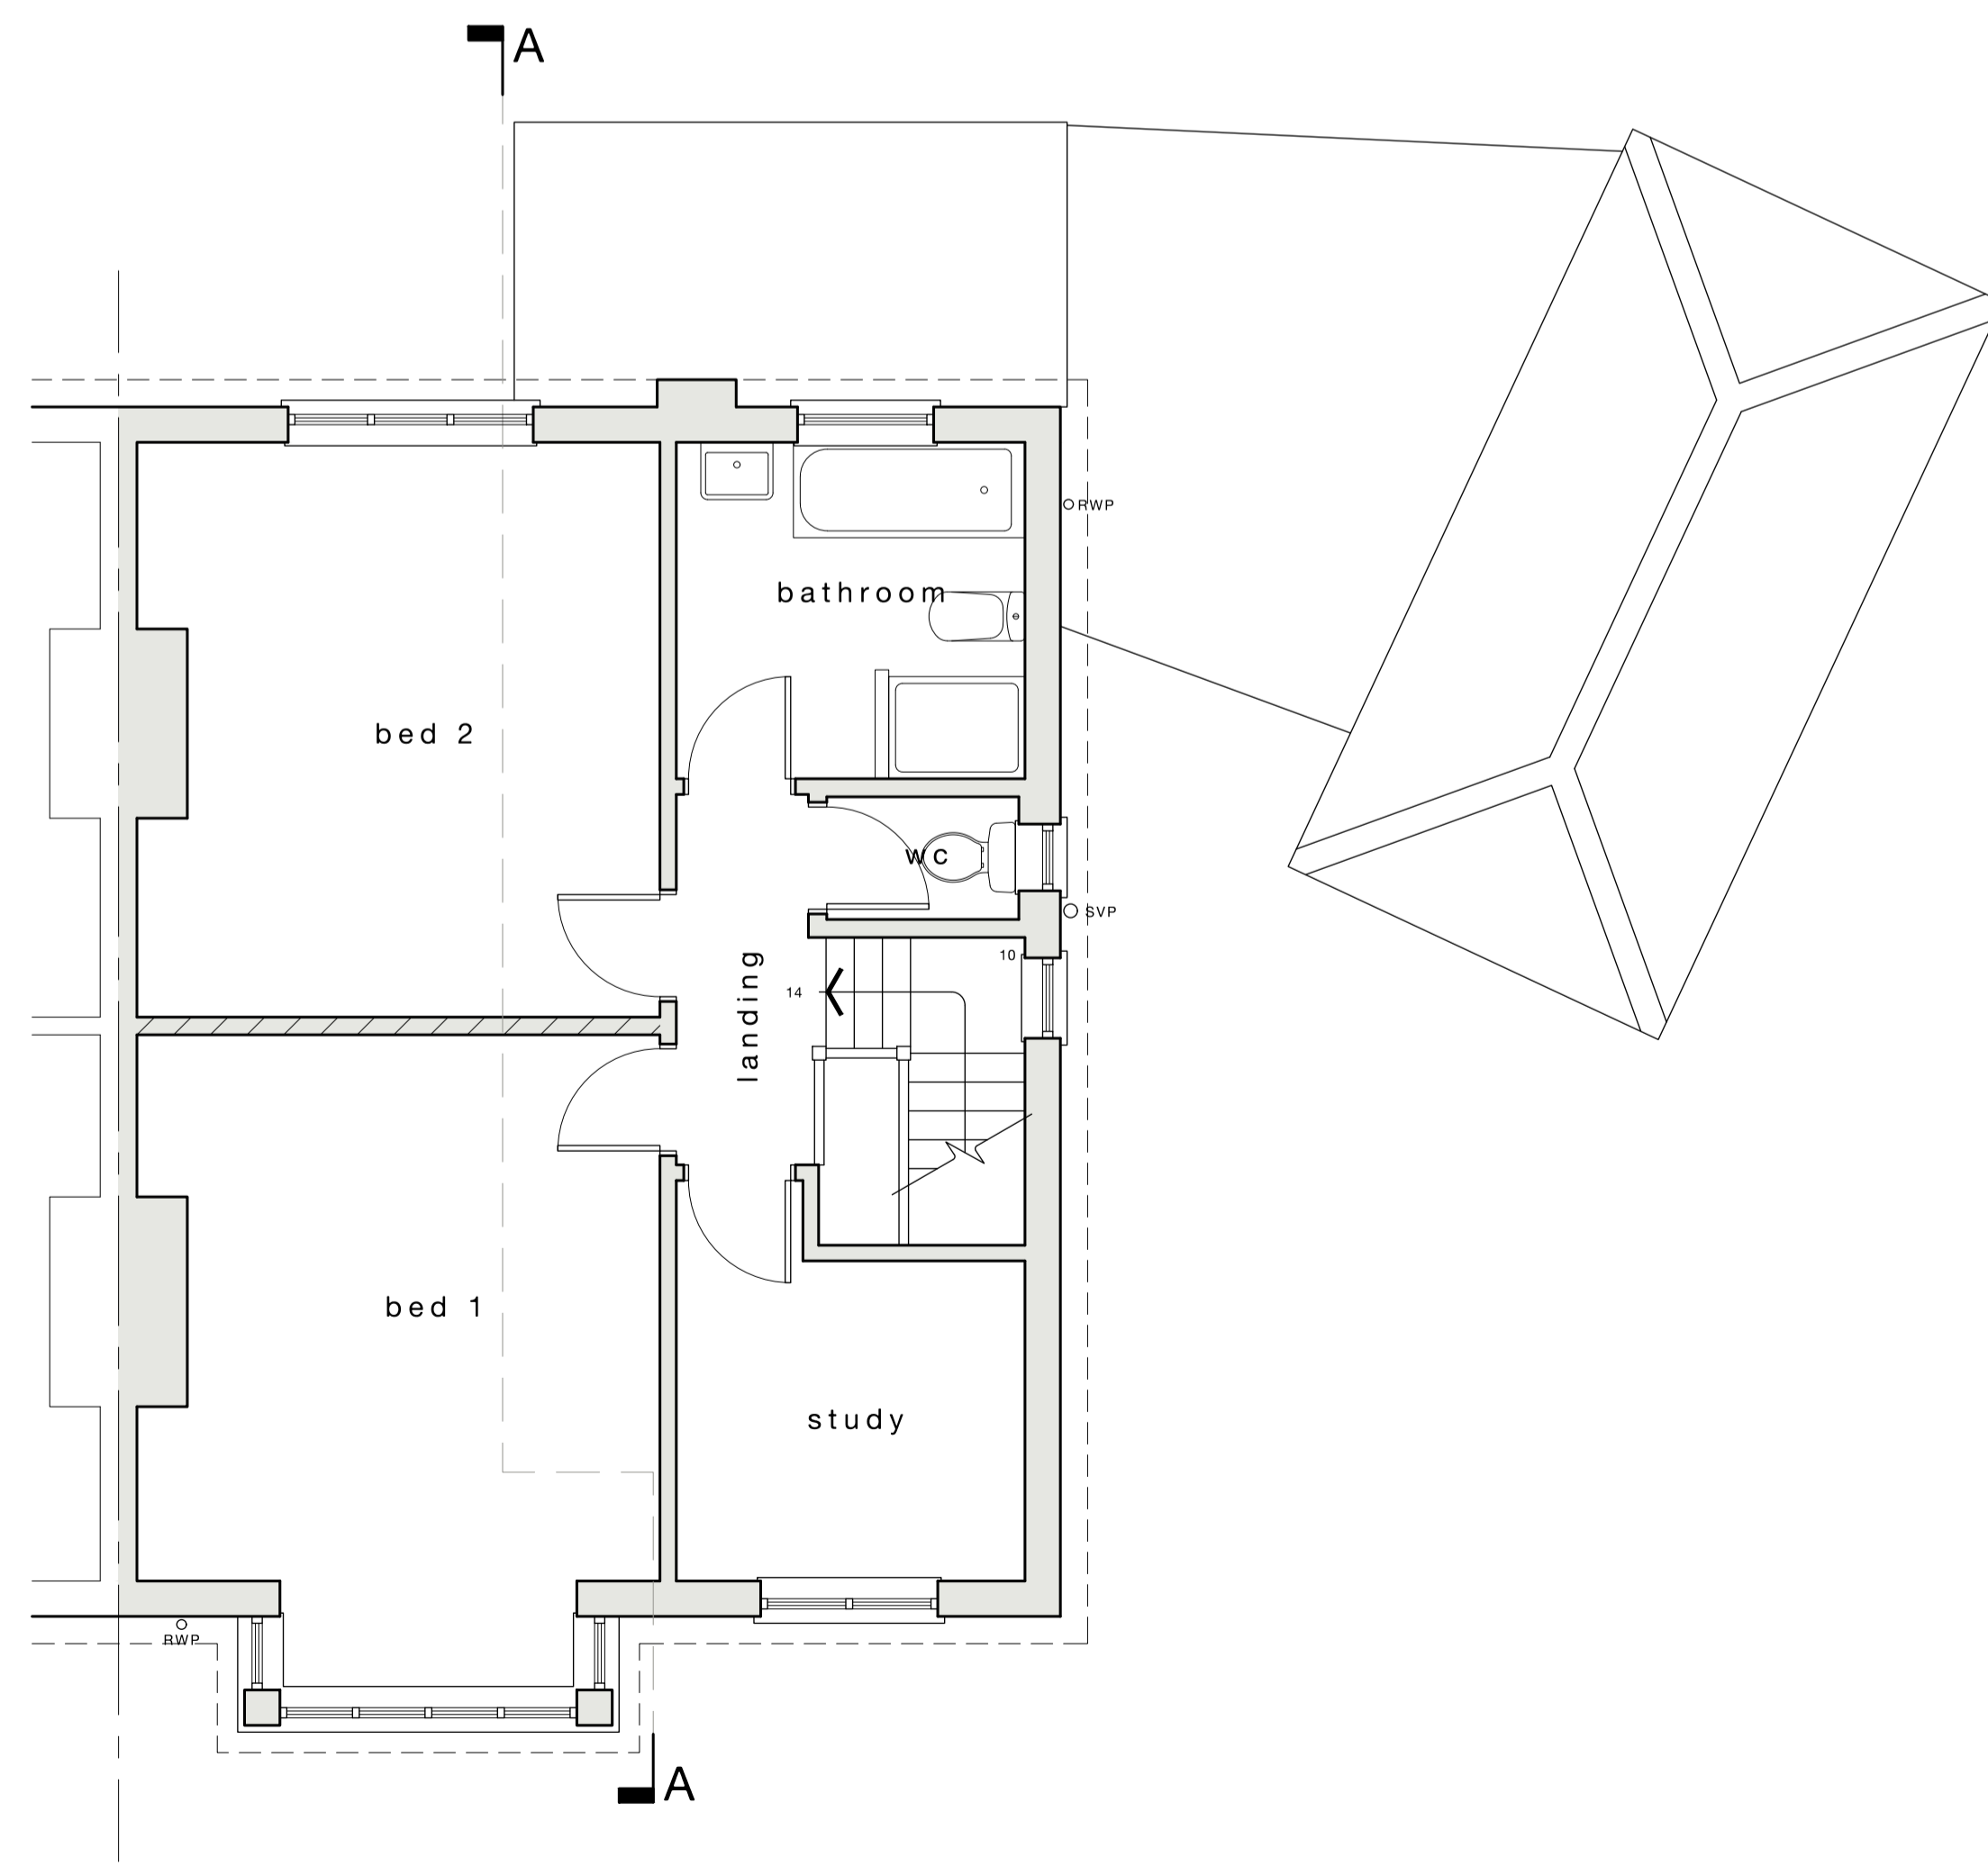

**FIRST FLOOR PLAN 1:50**

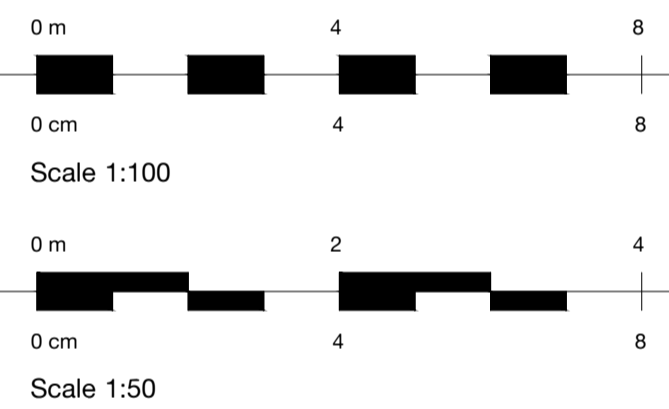

rev	date	by	description

drg status **PLANNING**

client

project

Two storey & single storey extension to:  
Henleaze, Bristol.

drg title

**Existing Plans,  
Section & Elevations**

**PCD** Philip Clifford Design  
Architectural and Engineering  
Consultants  
10 North View  
Westbury Park  
Bristol  
BS6 7QB  
Tel: 0117 9706 716  
[www.philipclifforddesign.co.uk](http://www.philipclifforddesign.co.uk)

date August 2023 scales @ A1  
1:50 & 1:100

drawn by M N checked P C approved

project no. A3121 drg no. 02 rev