



- NOTES.**
1. ALL DIMENSIONS ARE IN MILLIMETRES AND LEVELS ARE IN METRES.
 2. ALL DIMENSIONS AND DETAILS SHOWN ARE TO BE CHECKED ON SITE BY THE BUILDING CONTRACTOR AND ALL RELEVANT CONTRACTORS PRIOR TO COMMENCEMENT OF BUILDING WORKS.
 3. WHERE WORK INVOLVES ALTERATIONS TO A PARTY WALL OR CONSTRUCTION CLOSE TO A BOUNDARY IT IS THE CLIENTS RESPONSIBILITY TO COMPLY WITH THE NECESSARY NOTICES ETC. REQUIRED BY 'THE PARTY WALL ETC. ACT 1996'.




LOCATION PLAN 1:1250

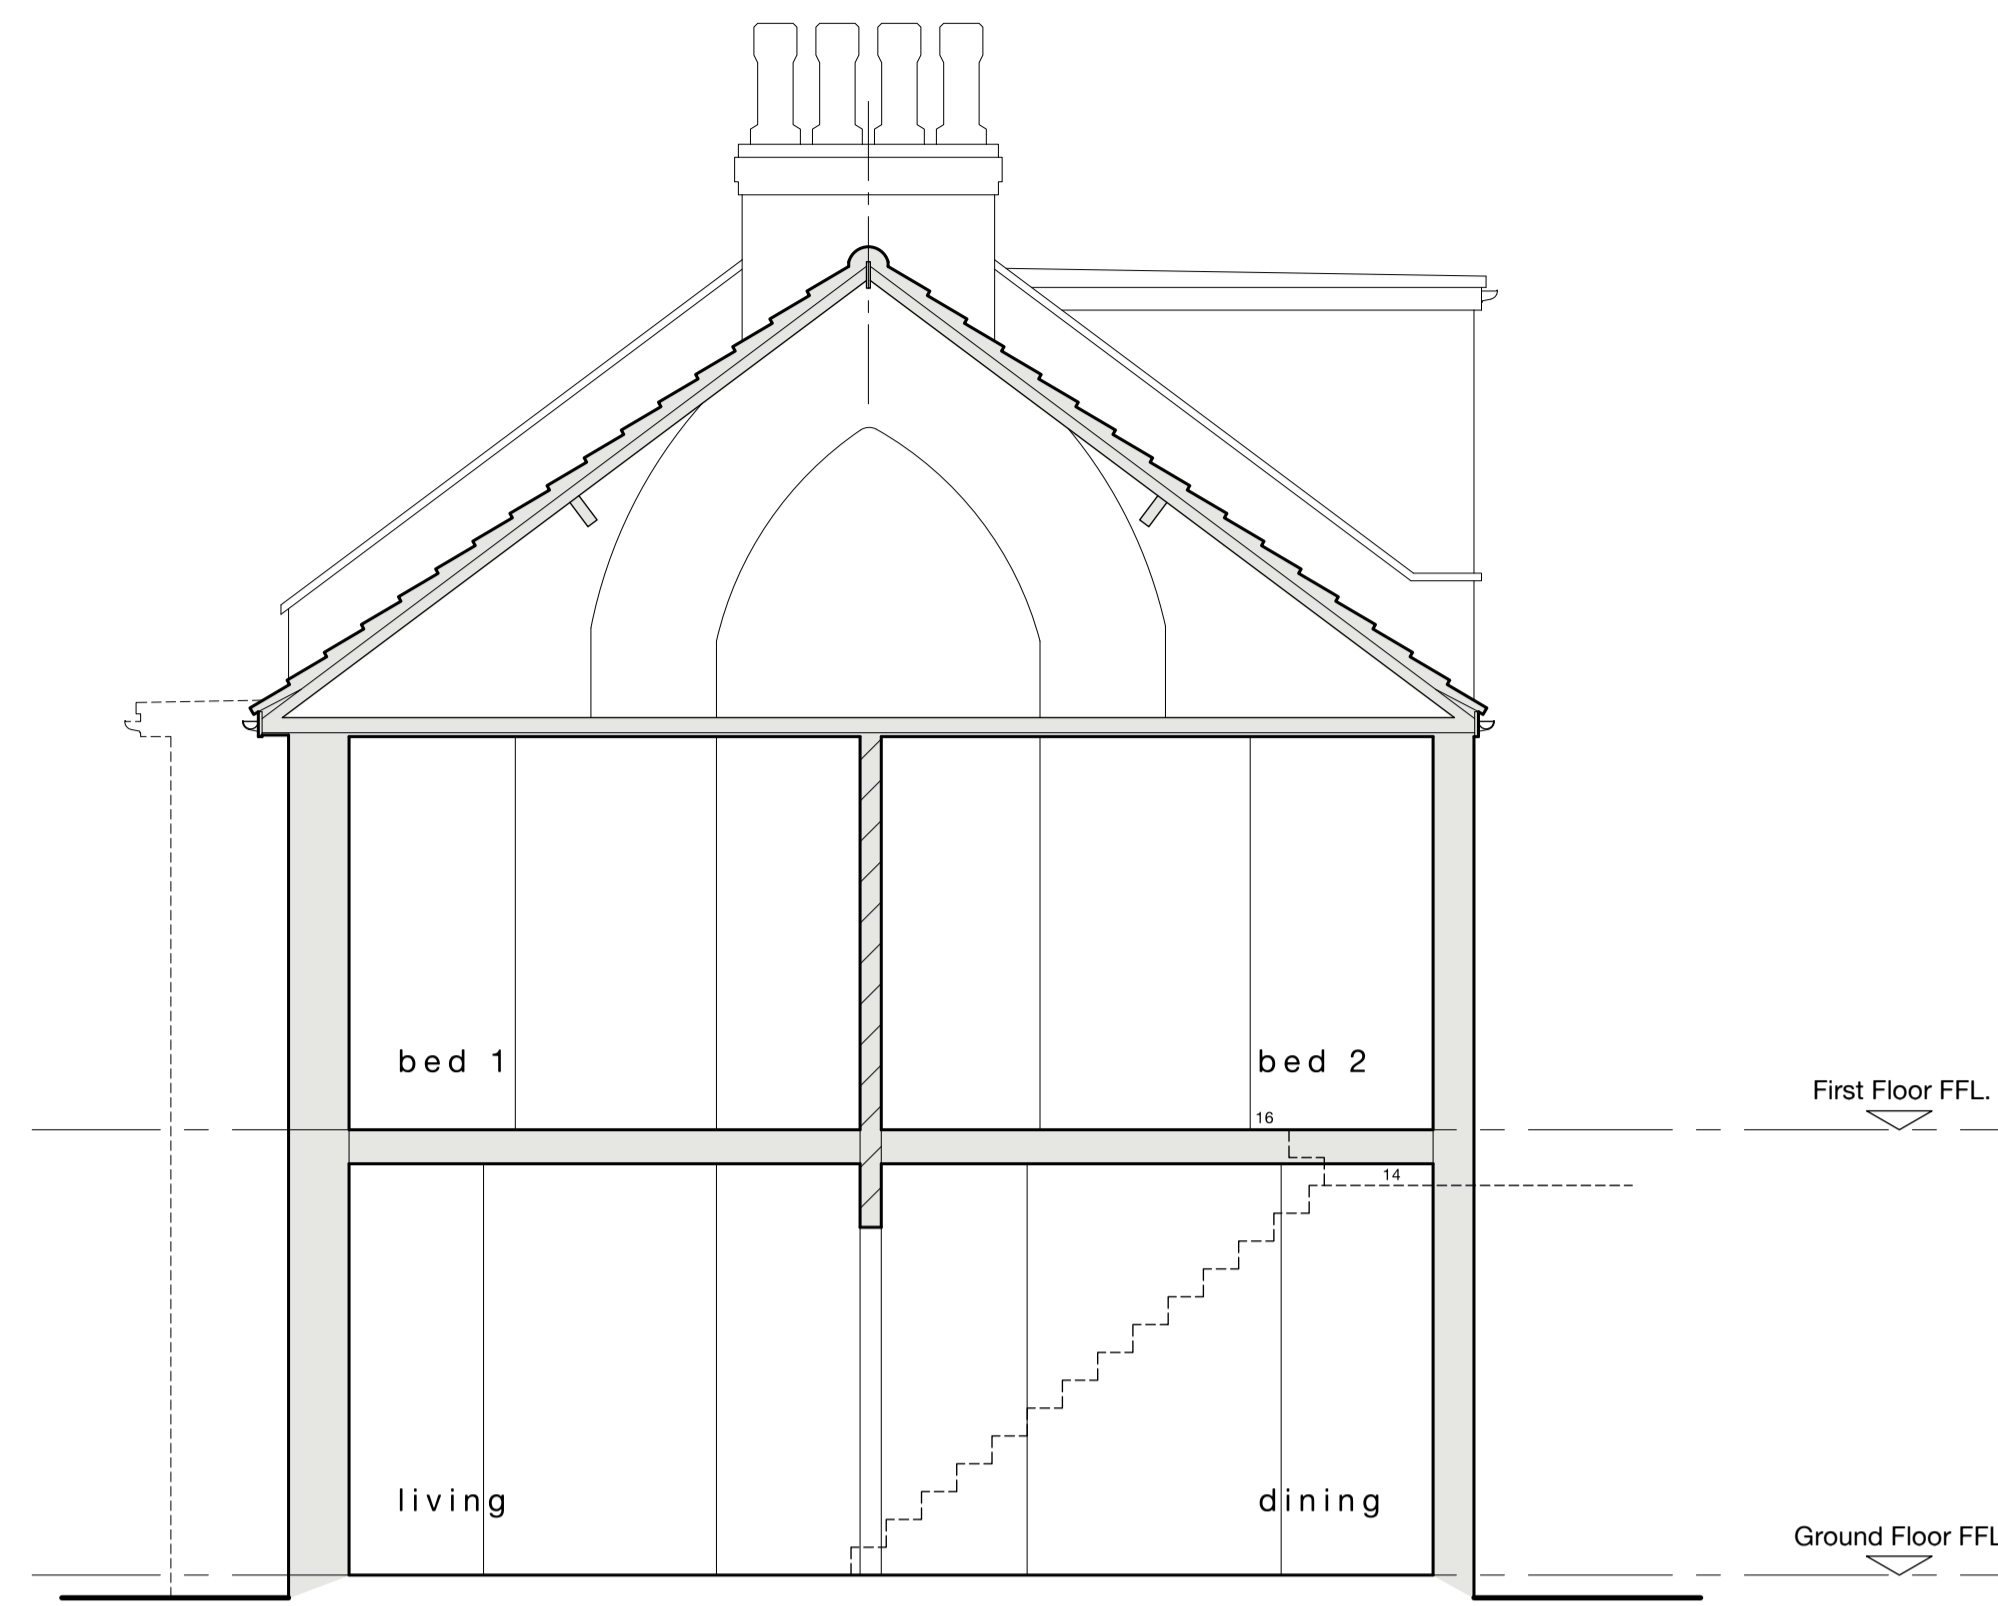


SECTION A-A 1:50

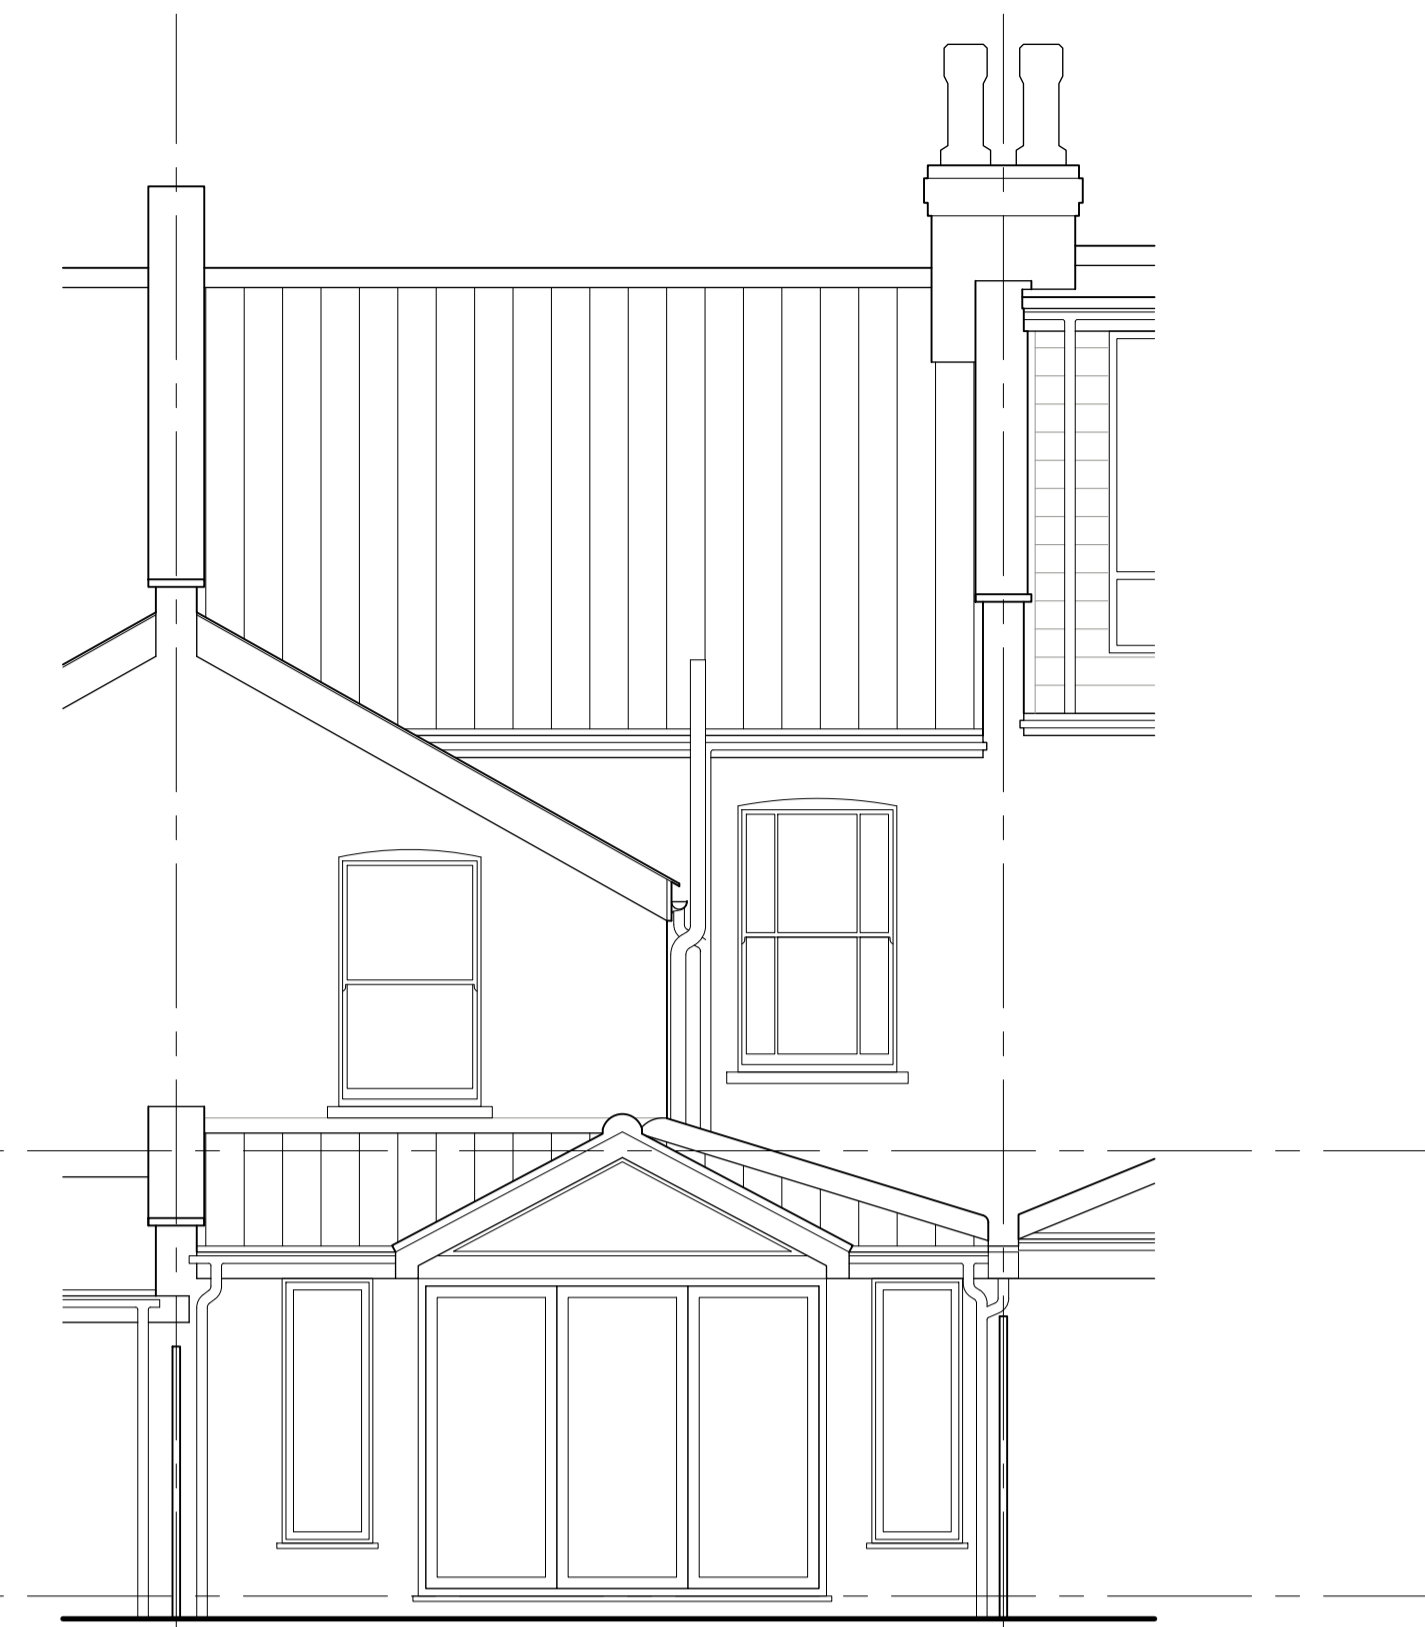


REAR ELEVATION 1:50

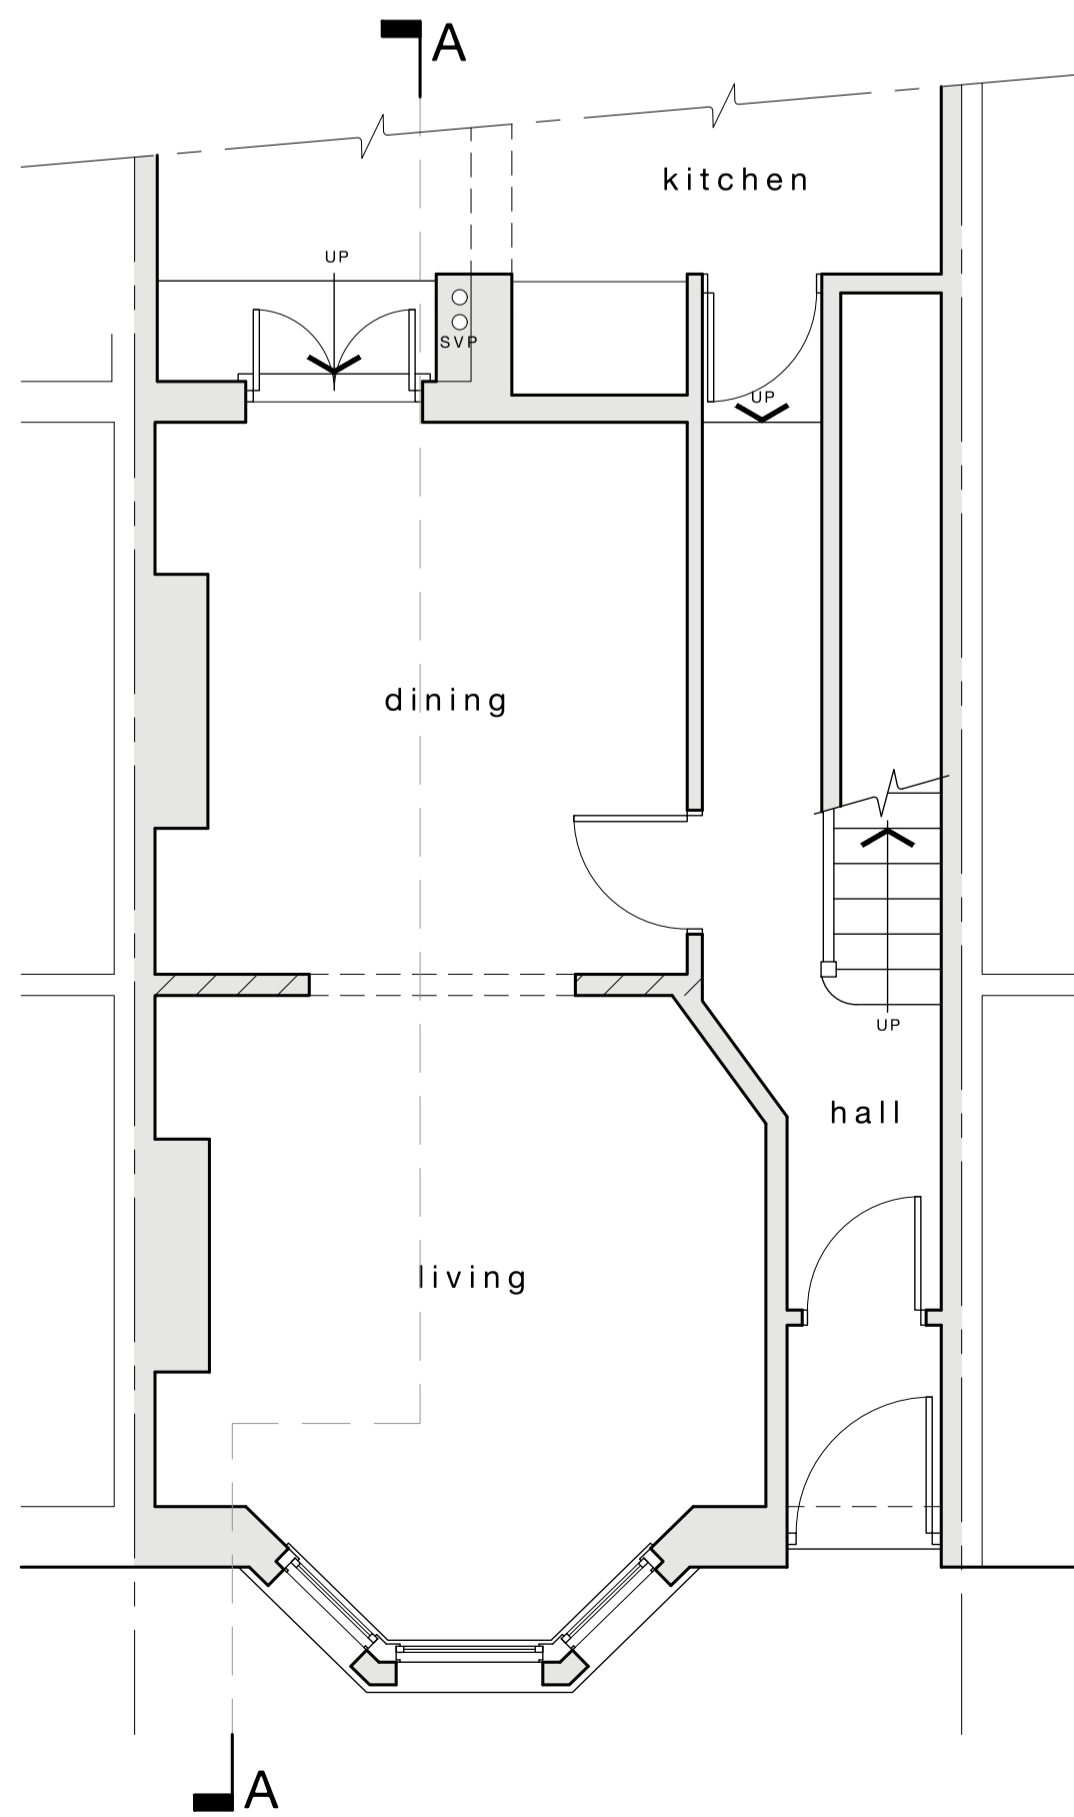


GROUND FLOOR PLAN 1:50

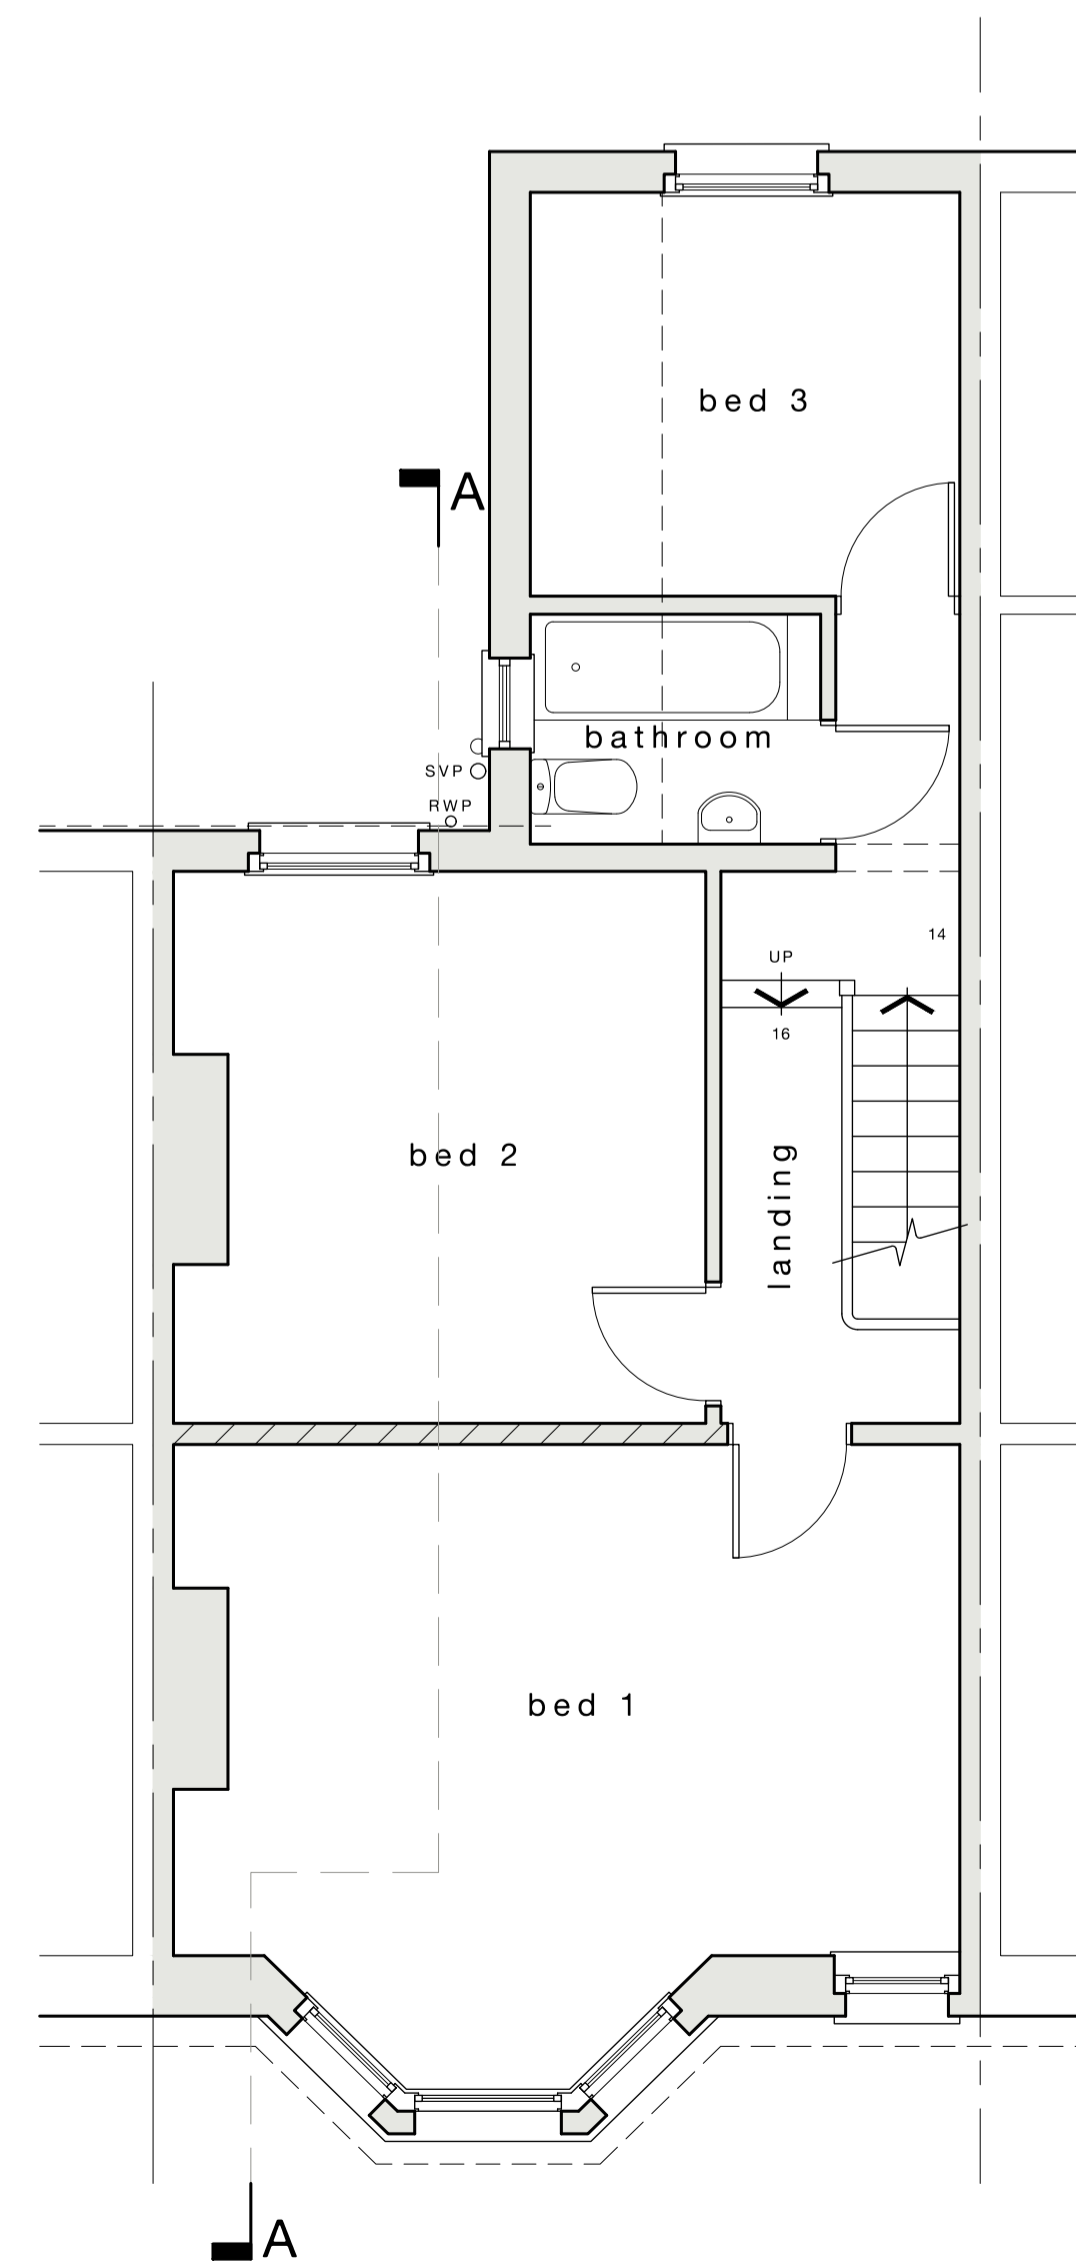

FIRST FLOOR PLAN 1:50

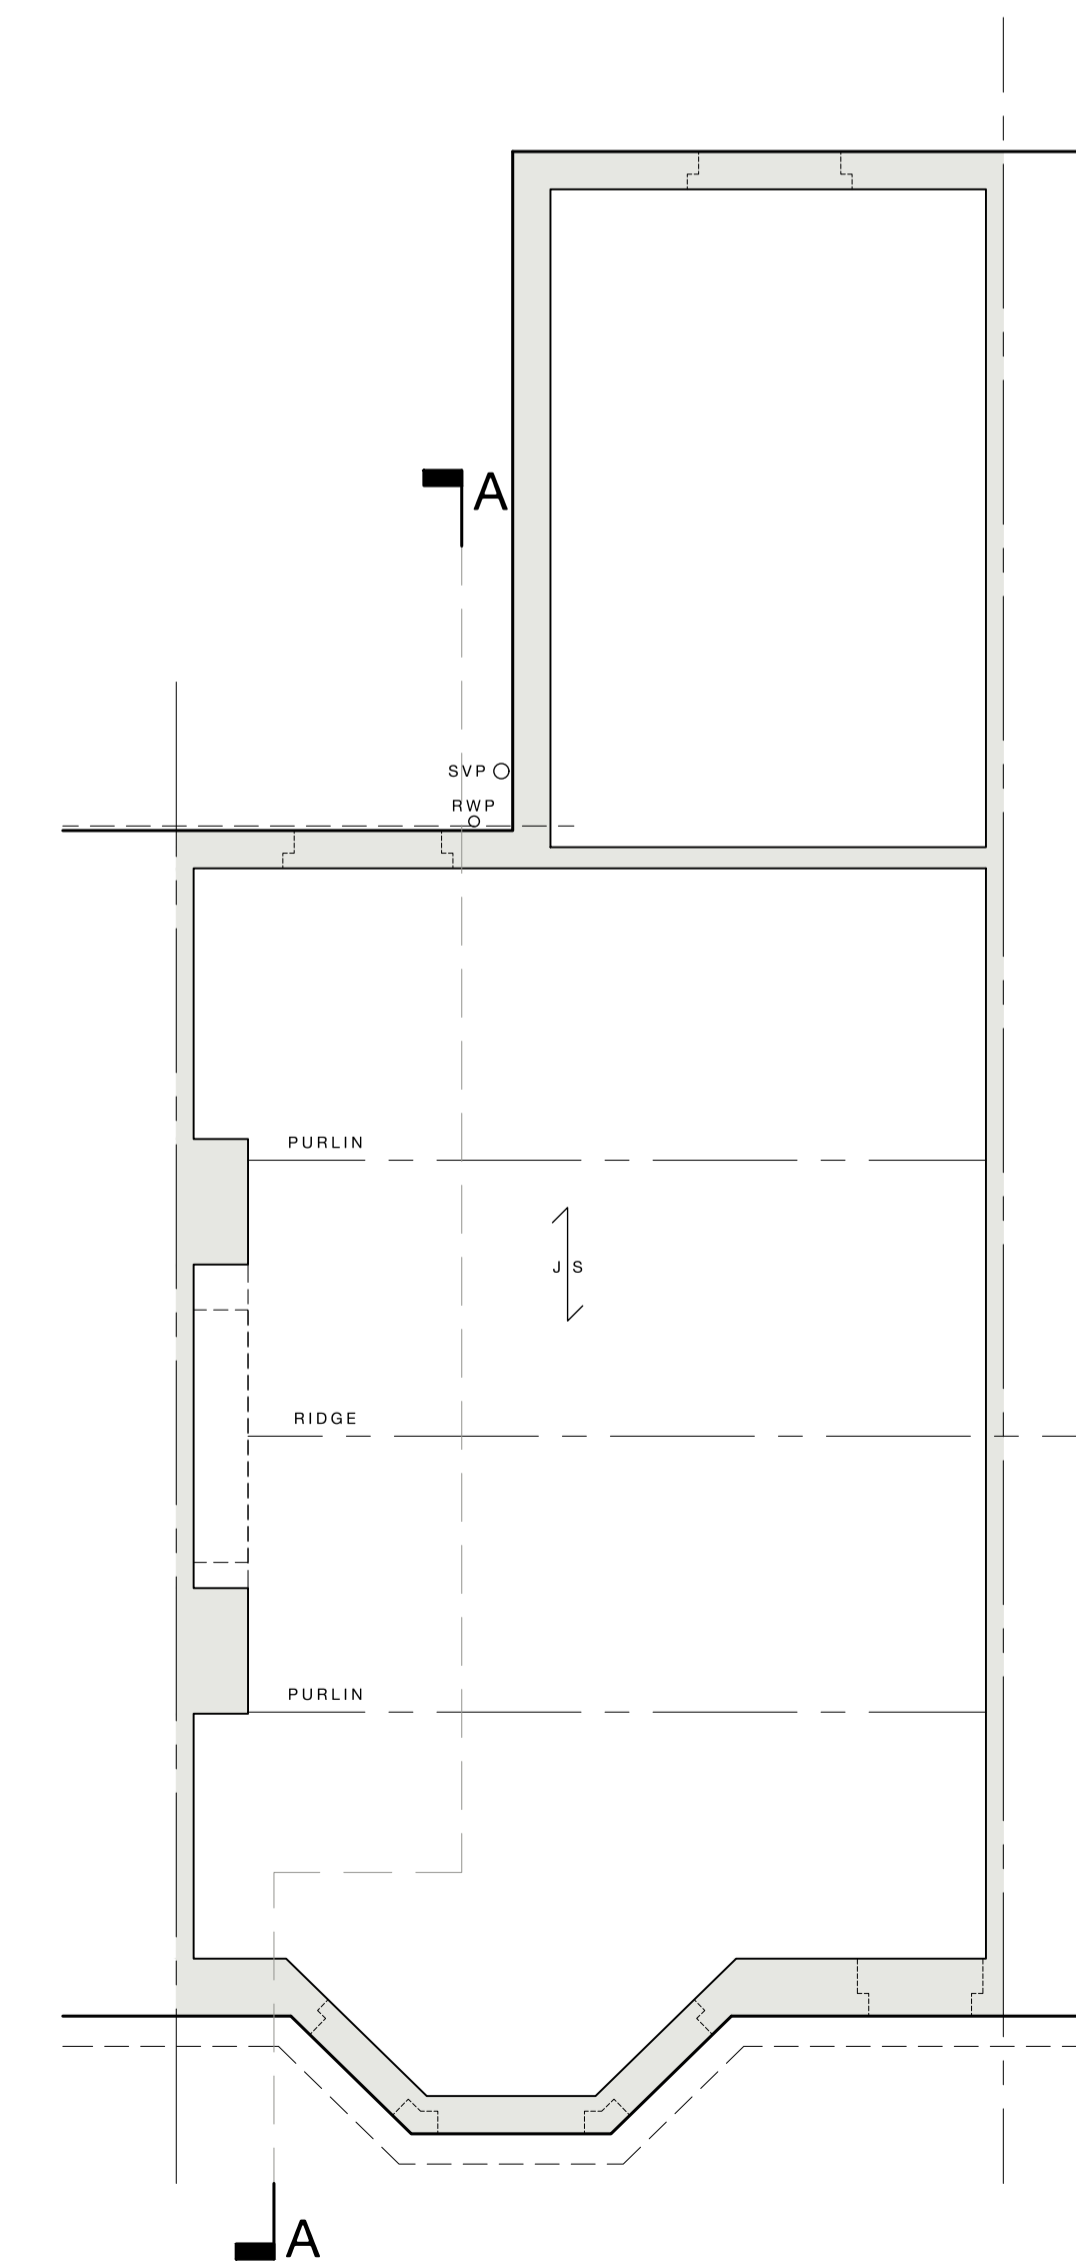

LOFT PLAN 1:50

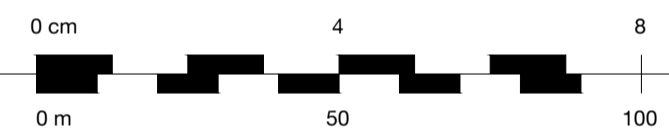

Scale 1:1250



Scale 1:50

rev	date	by	description

drg status LAWFUL USE

client

project

Loft conversion to:
Westbury Park, Bristol.

drg title

Existing Plans,
Section & Elevation

Philip Clifford Design
Architectural and Engineering
Consultants
10 North View
Westbury Park
Bristol
BS6 7GB
Tel: 0117 9706 716

www.philipclifforddesign.co.uk

date June 2023 scales @ A1 1:50

drawn by M N checked P C approved

project no. A3126 drg no. 01 rev