



NOTES.


1. ALL DIMENSIONS ARE IN MILLIMETRES AND LEVELS ARE IN METRES.
2. ALL DIMENSIONS AND DETAILS SHOWN ARE TO BE CHECKED ON SITE BY THE BUILDING CONTRACTOR AND ALL RELEVANT CONTRACTORS PRIOR TO COMMENCEMENT OF BUILDING WORKS.
3. WHERE WORK INVOLVES ALTERATIONS TO A PARTY WALL OR CONSTRUCTION CLOSE TO A BOUNDARY IT IS THE CLIENTS RESPONSIBILITY TO COMPLY WITH THE NECESSARY NOTICES ETC. REQUIRED BY 'THE PARTY WALL ETC. ACT 1996'.

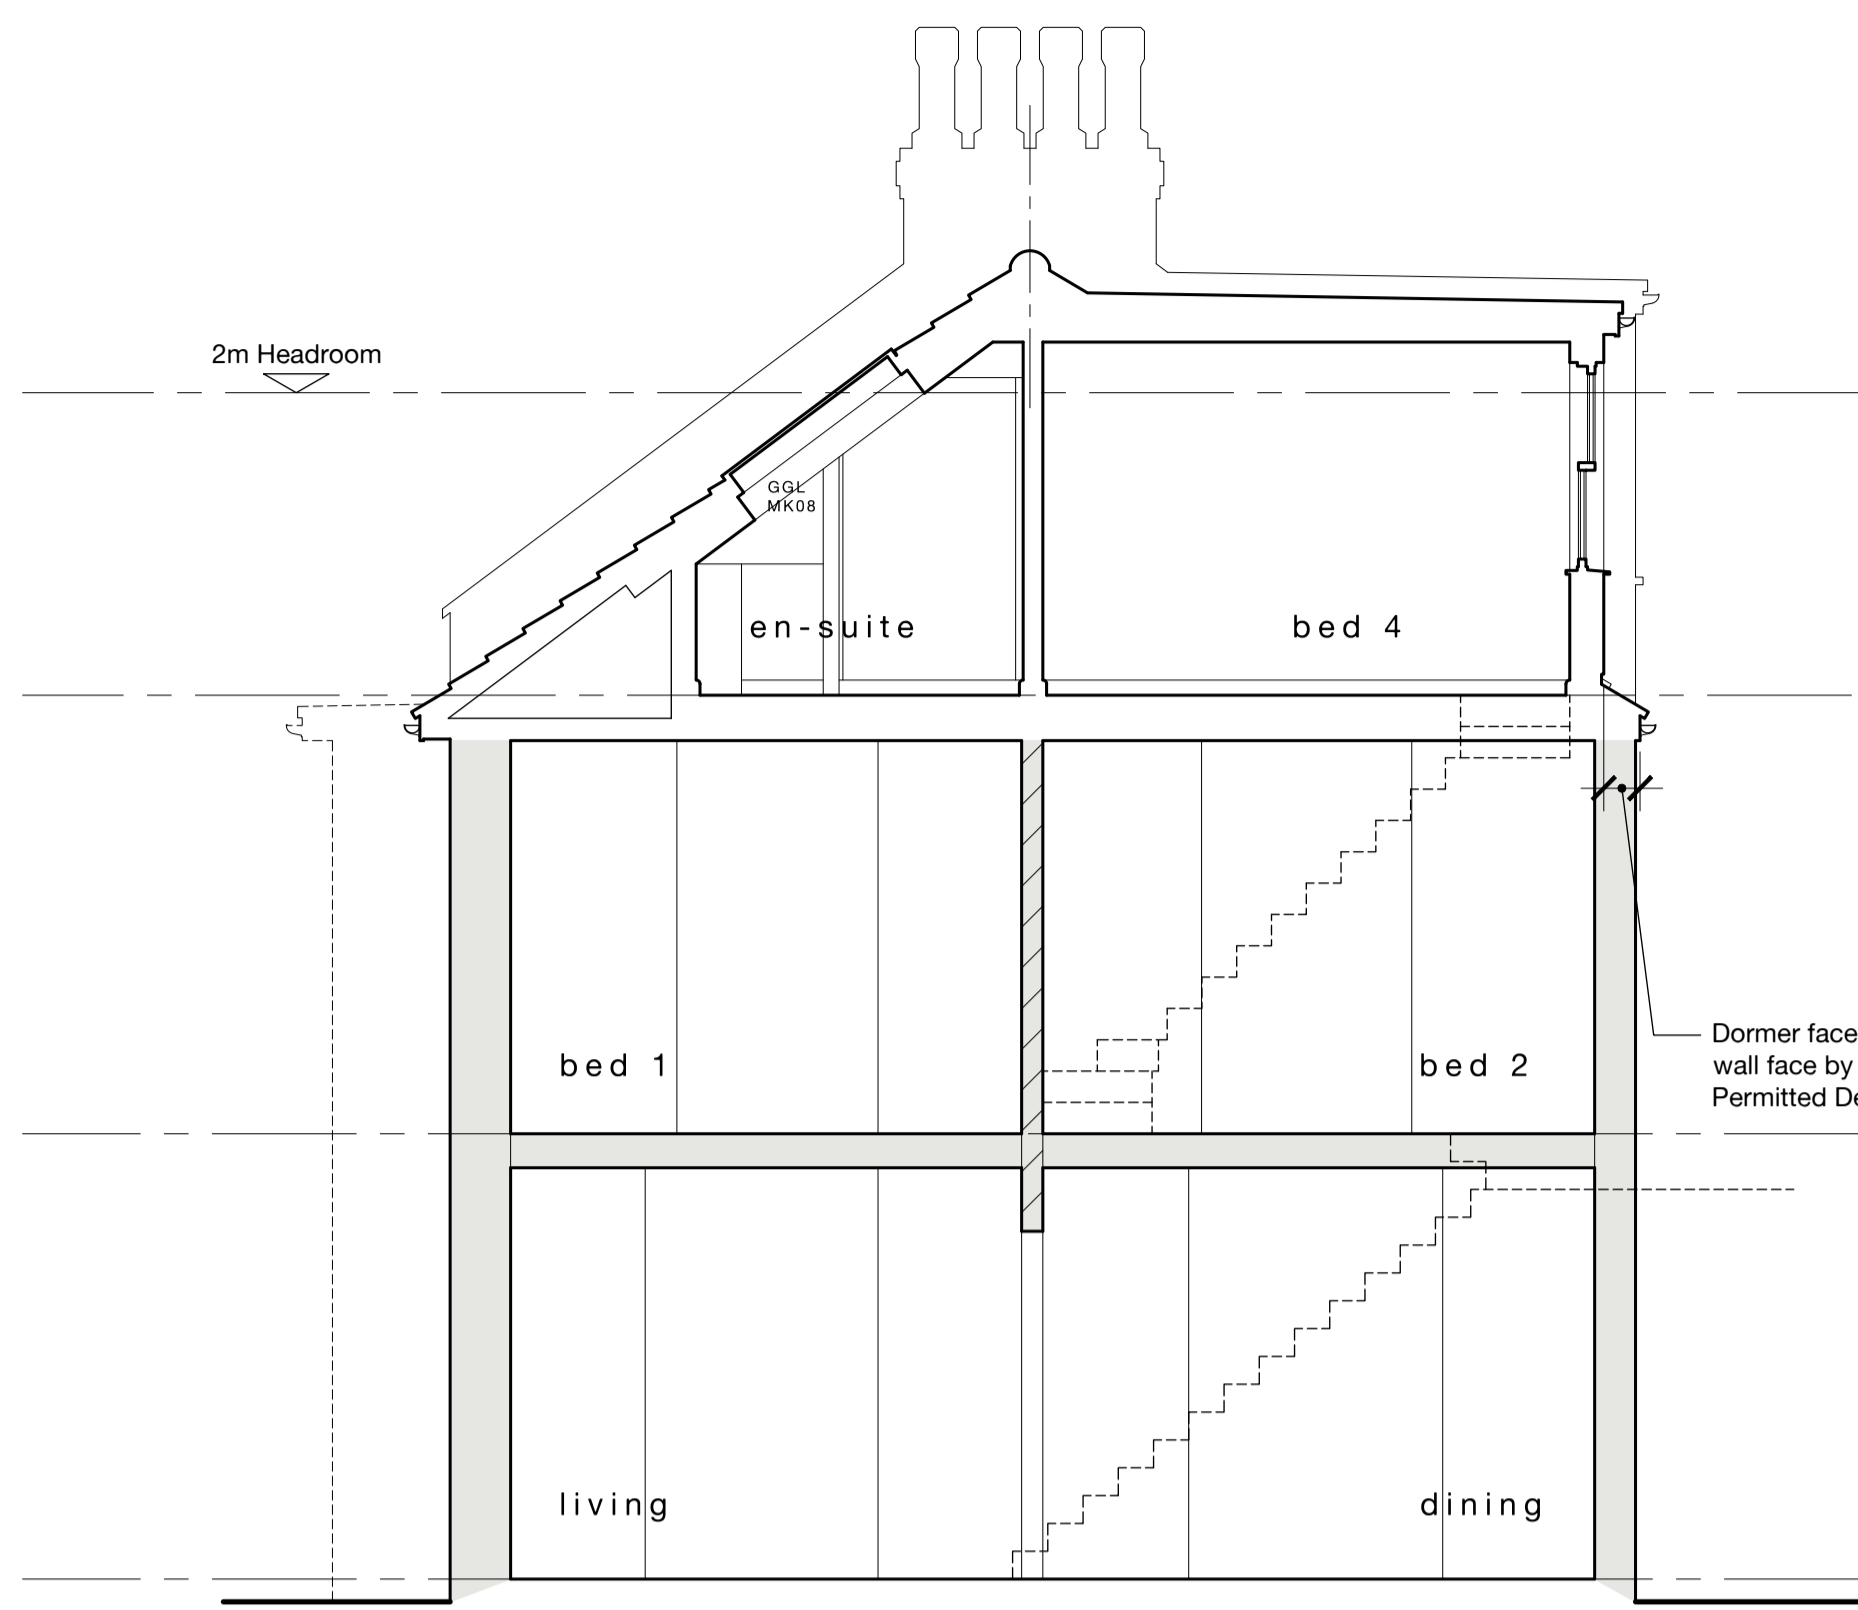


SECTION A-A 1:50

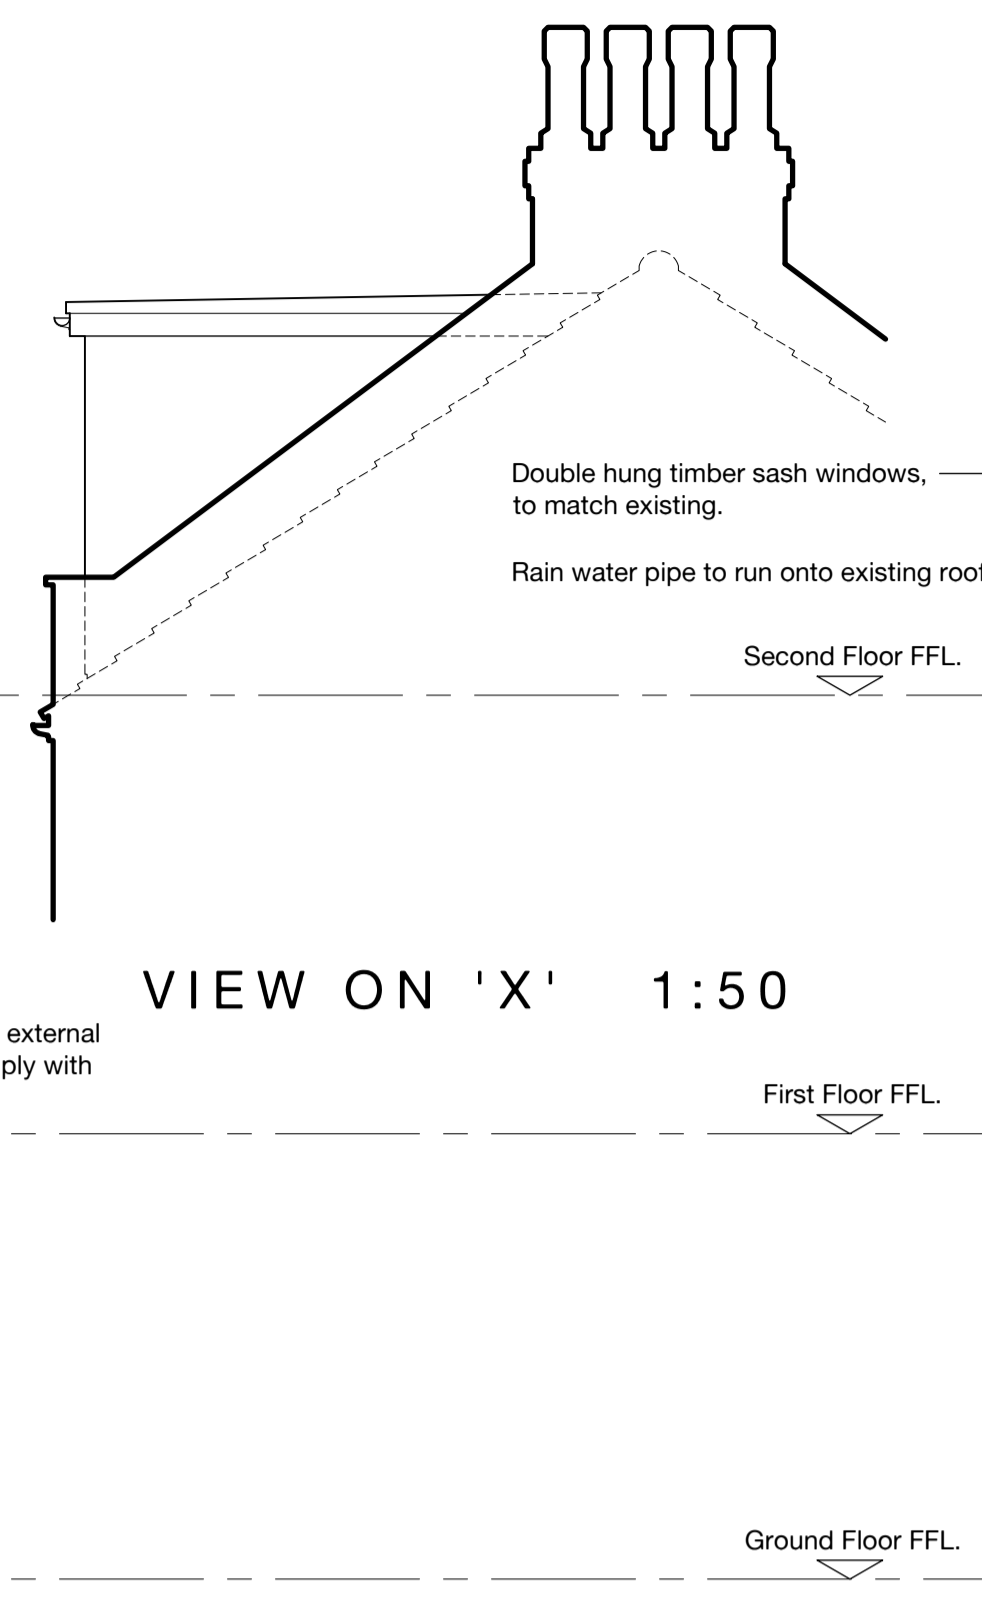


VIEW ON 'X' 1:50

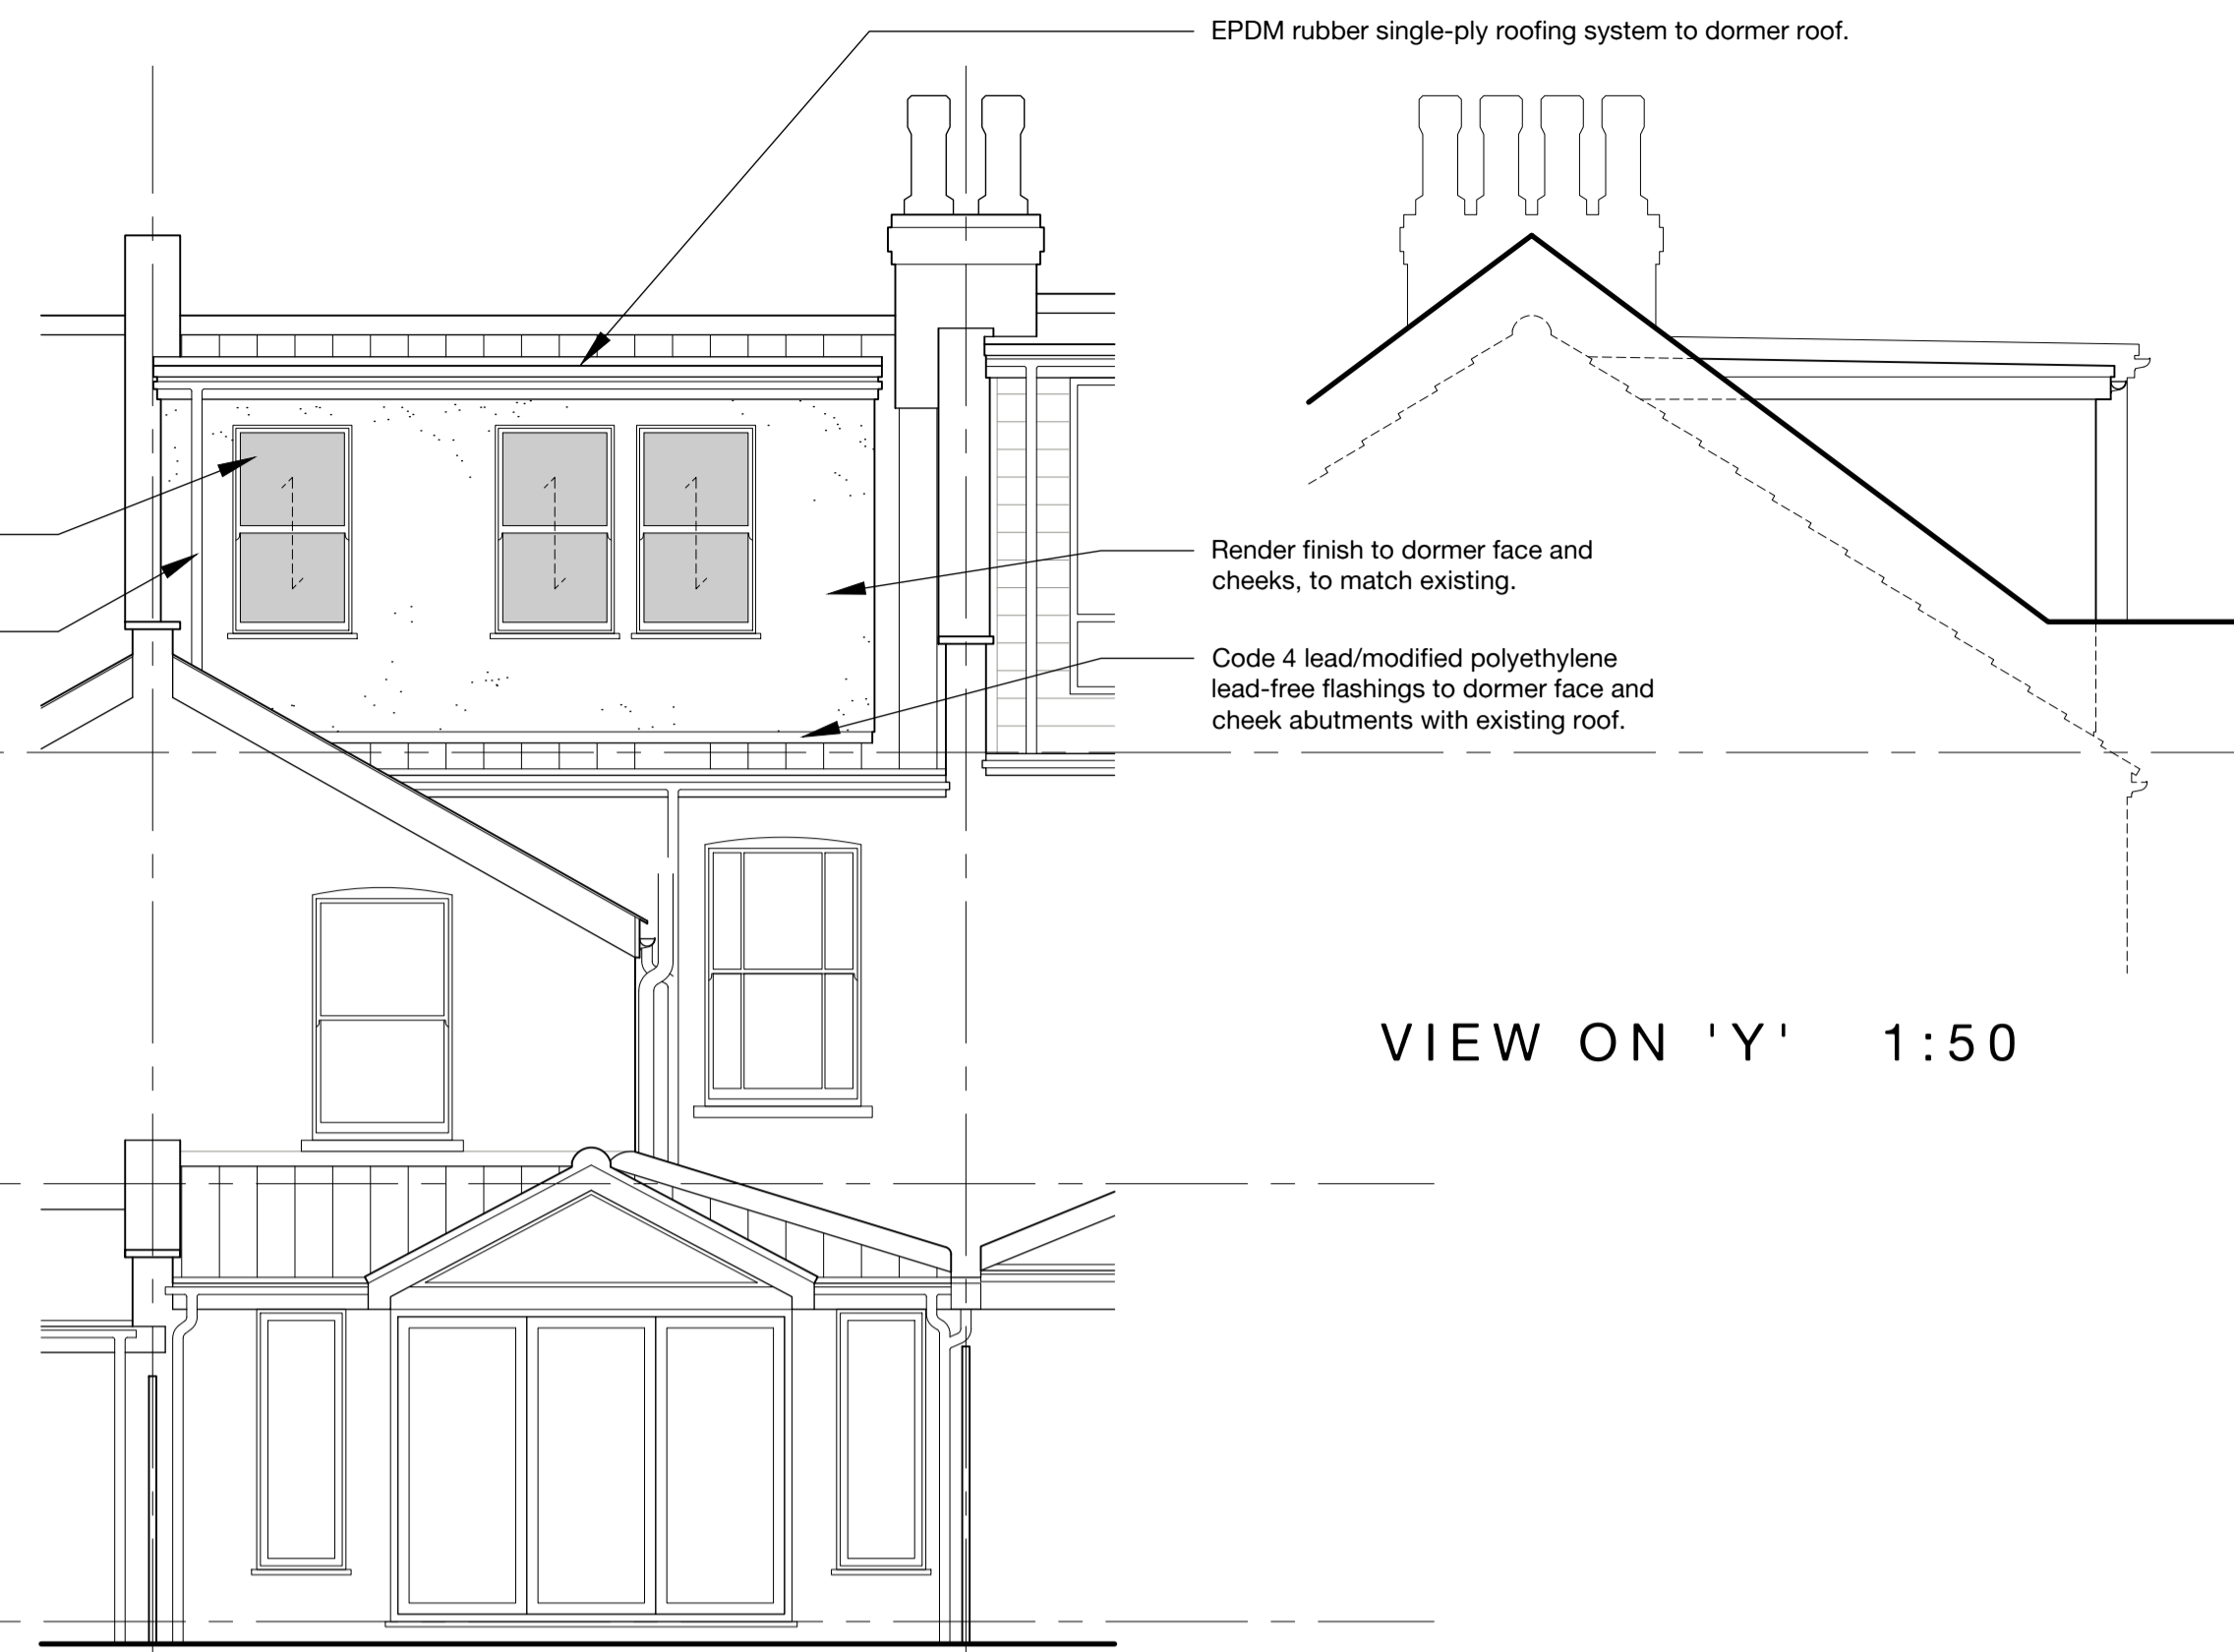


REAR ELEVATION 1:50

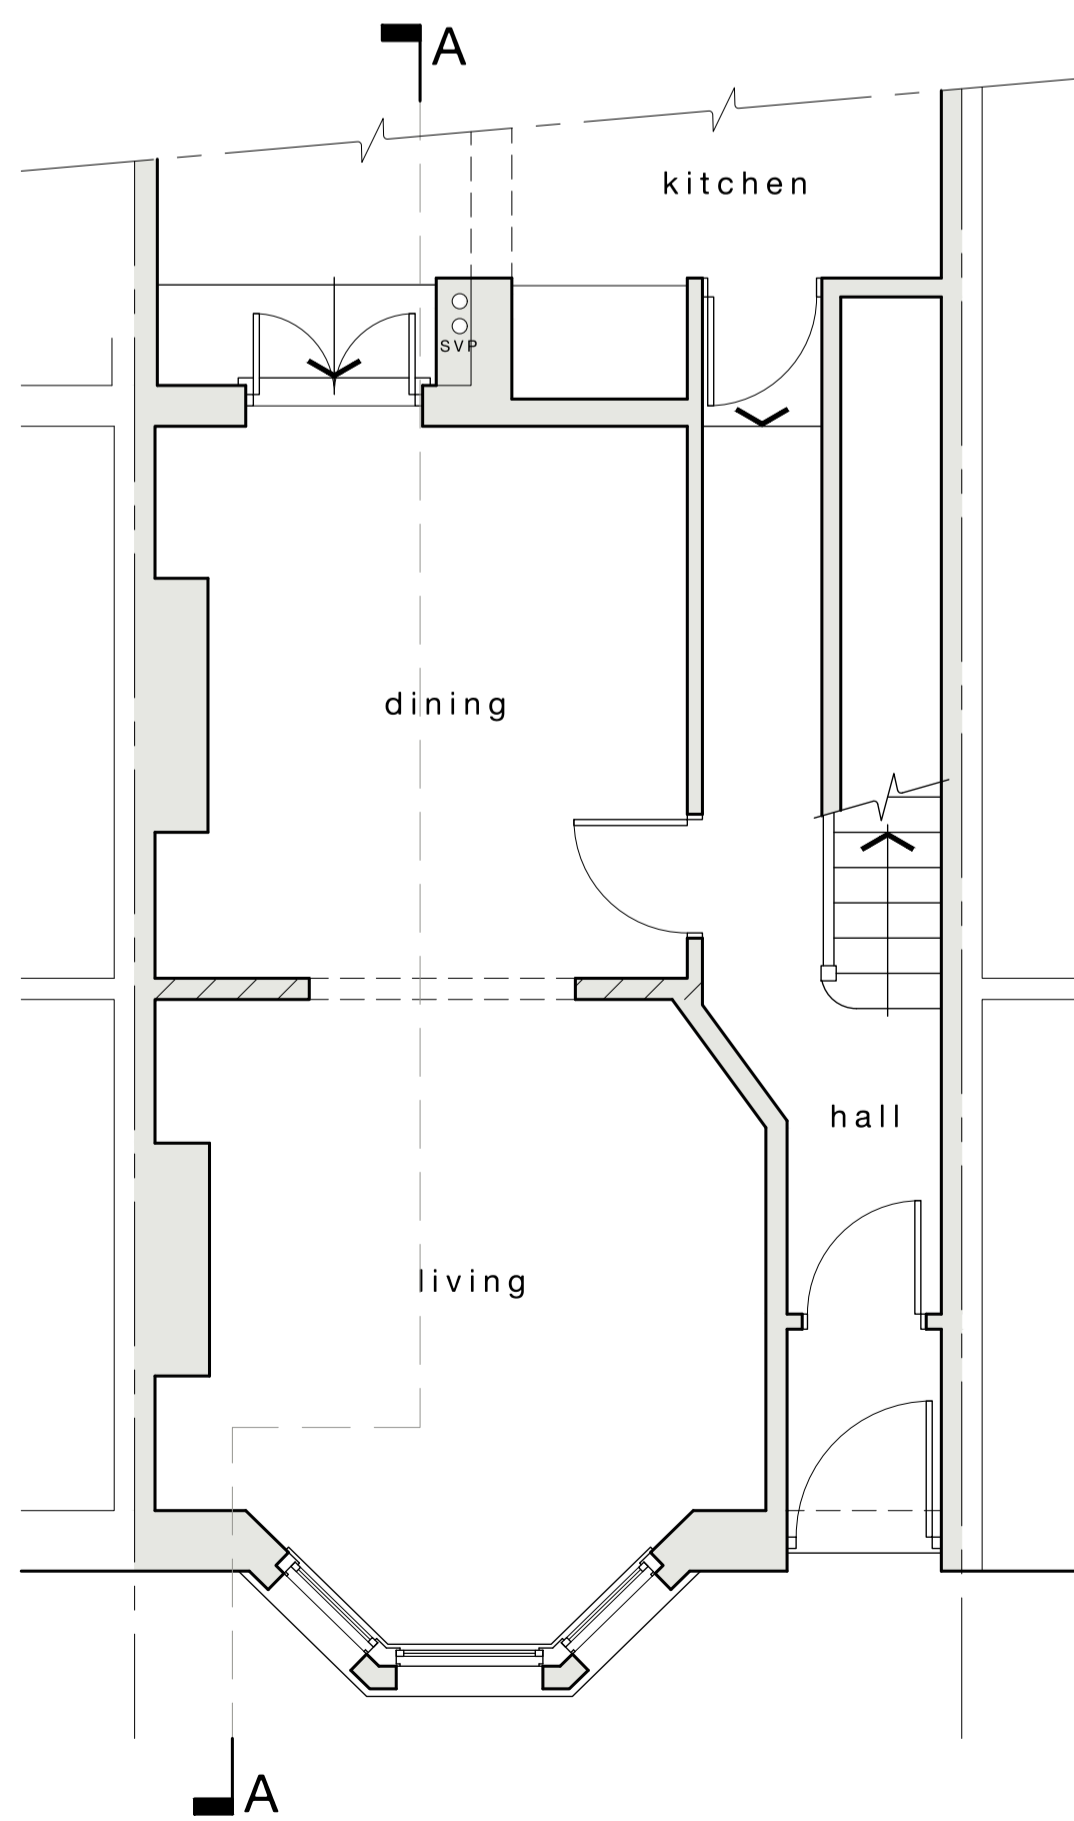


GROUND FLOOR PLAN 1:50

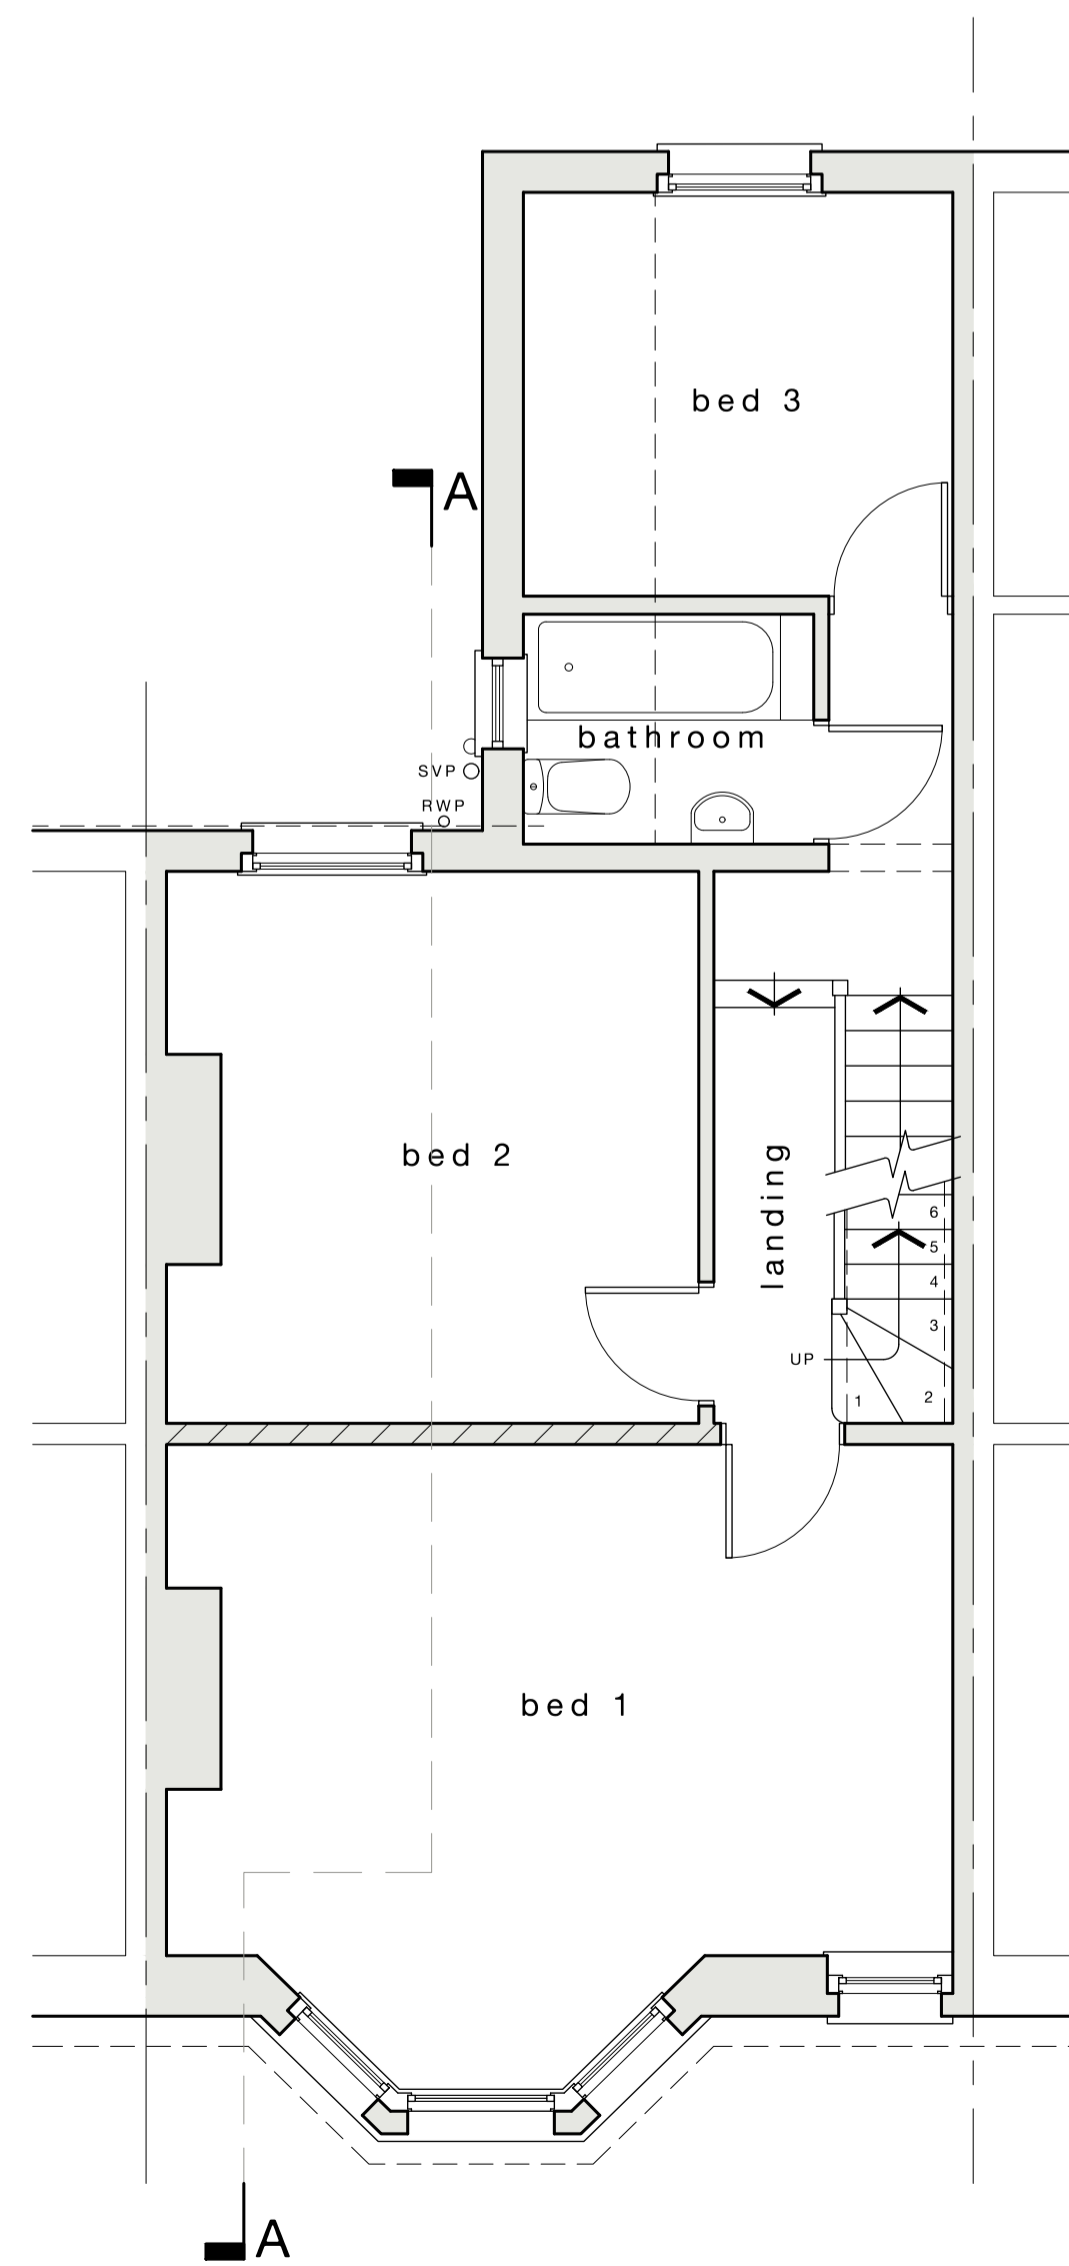


FIRST FLOOR PLAN 1:50

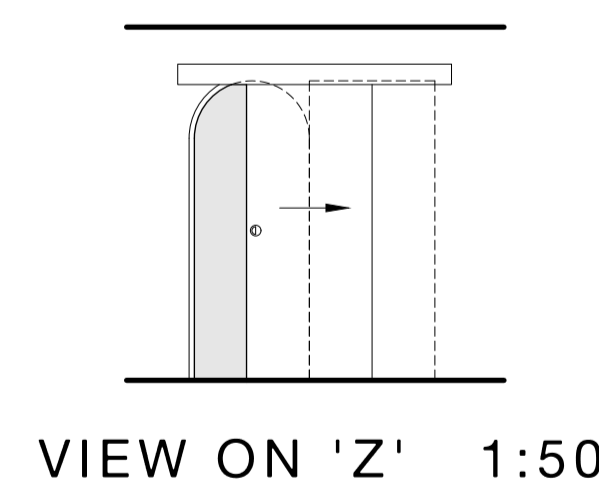

VIEW ON 'Z' 1:50

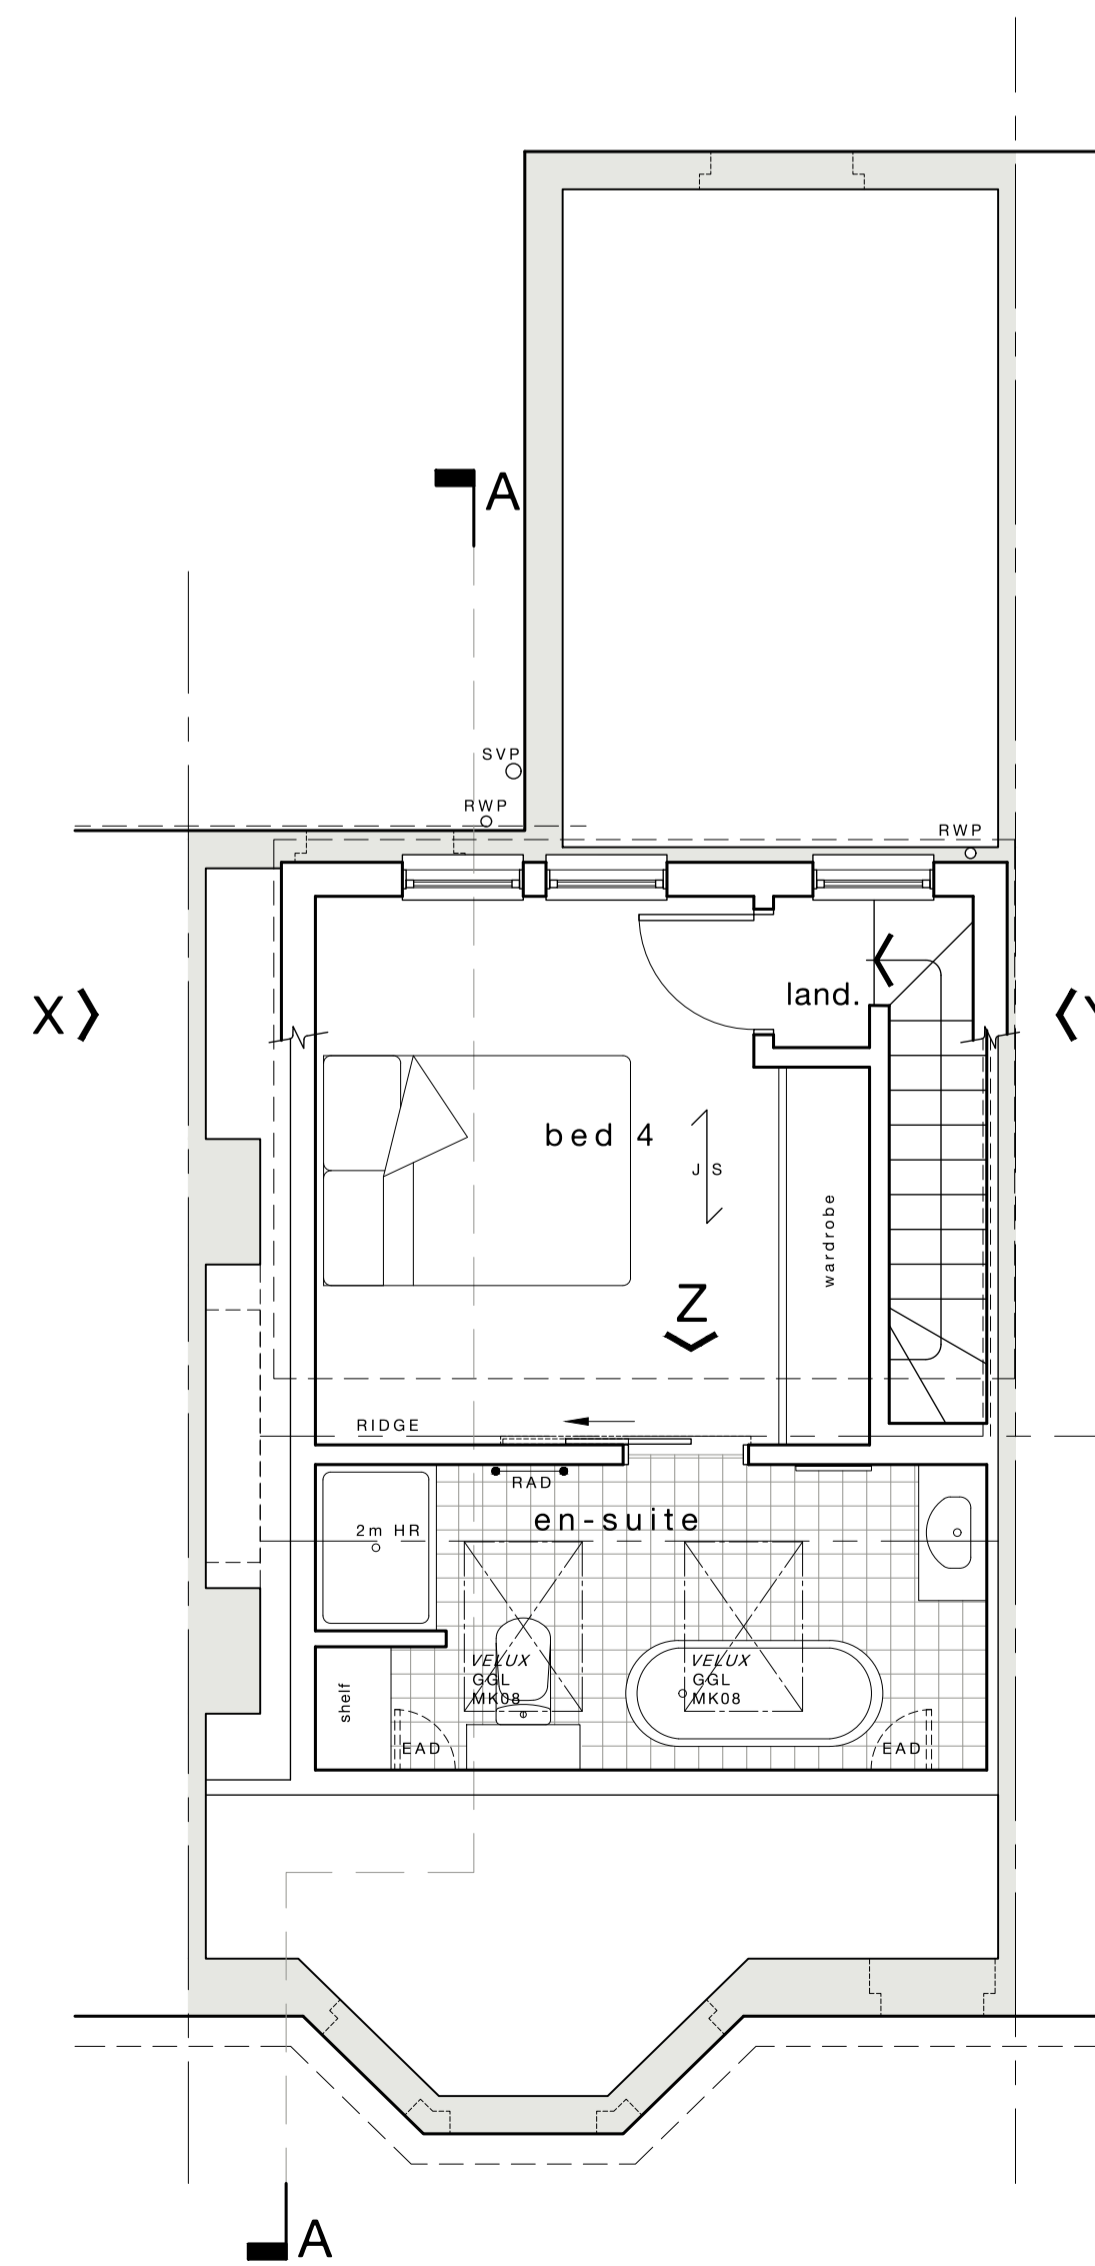

SECOND FLOOR PLAN 1:50

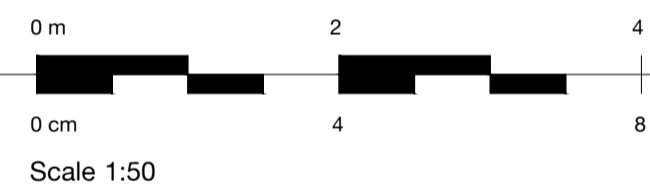

rev	date	by	description

drg status **LAWFUL USE**

client

project

Loft conversion to:
Westbury Park, Bristol.

drg title

**Proposed Plans,
Section & Elevation**

PCD Philip Clifford Design
Architectural and Engineering
Consultants
10 North View
Westbury Park
Bristol
BS6 7QB
Tel: 0117 9706 716
www.philipclifforddesign.co.uk

date **July 2023** scales @ A1 **1:50**

drawn by **MN** checked **PC** approved

project no. **A3126** drg no. **02** rev