



NOTES.


1. ALL DIMENSIONS ARE IN MILLIMETRES AND LEVELS ARE IN METRES.
2. ALL DIMENSIONS AND DETAILS SHOWN ARE TO BE CHECKED ON SITE BY THE BUILDING CONTRACTOR AND ALL RELEVANT CONTRACTORS PRIOR TO COMMENCEMENT OF BUILDING WORKS.
3. WHERE WORK INVOLVES ALTERATIONS TO A PARTY WALL OR CONSTRUCTION CLOSE TO A BOUNDARY IT IS THE CLIENTS RESPONSIBILITY TO COMPLY WITH THE NECESSARY NOTICES ETC. REQUIRED BY 'THE PARTY WALL ETC. ACT 1996'.

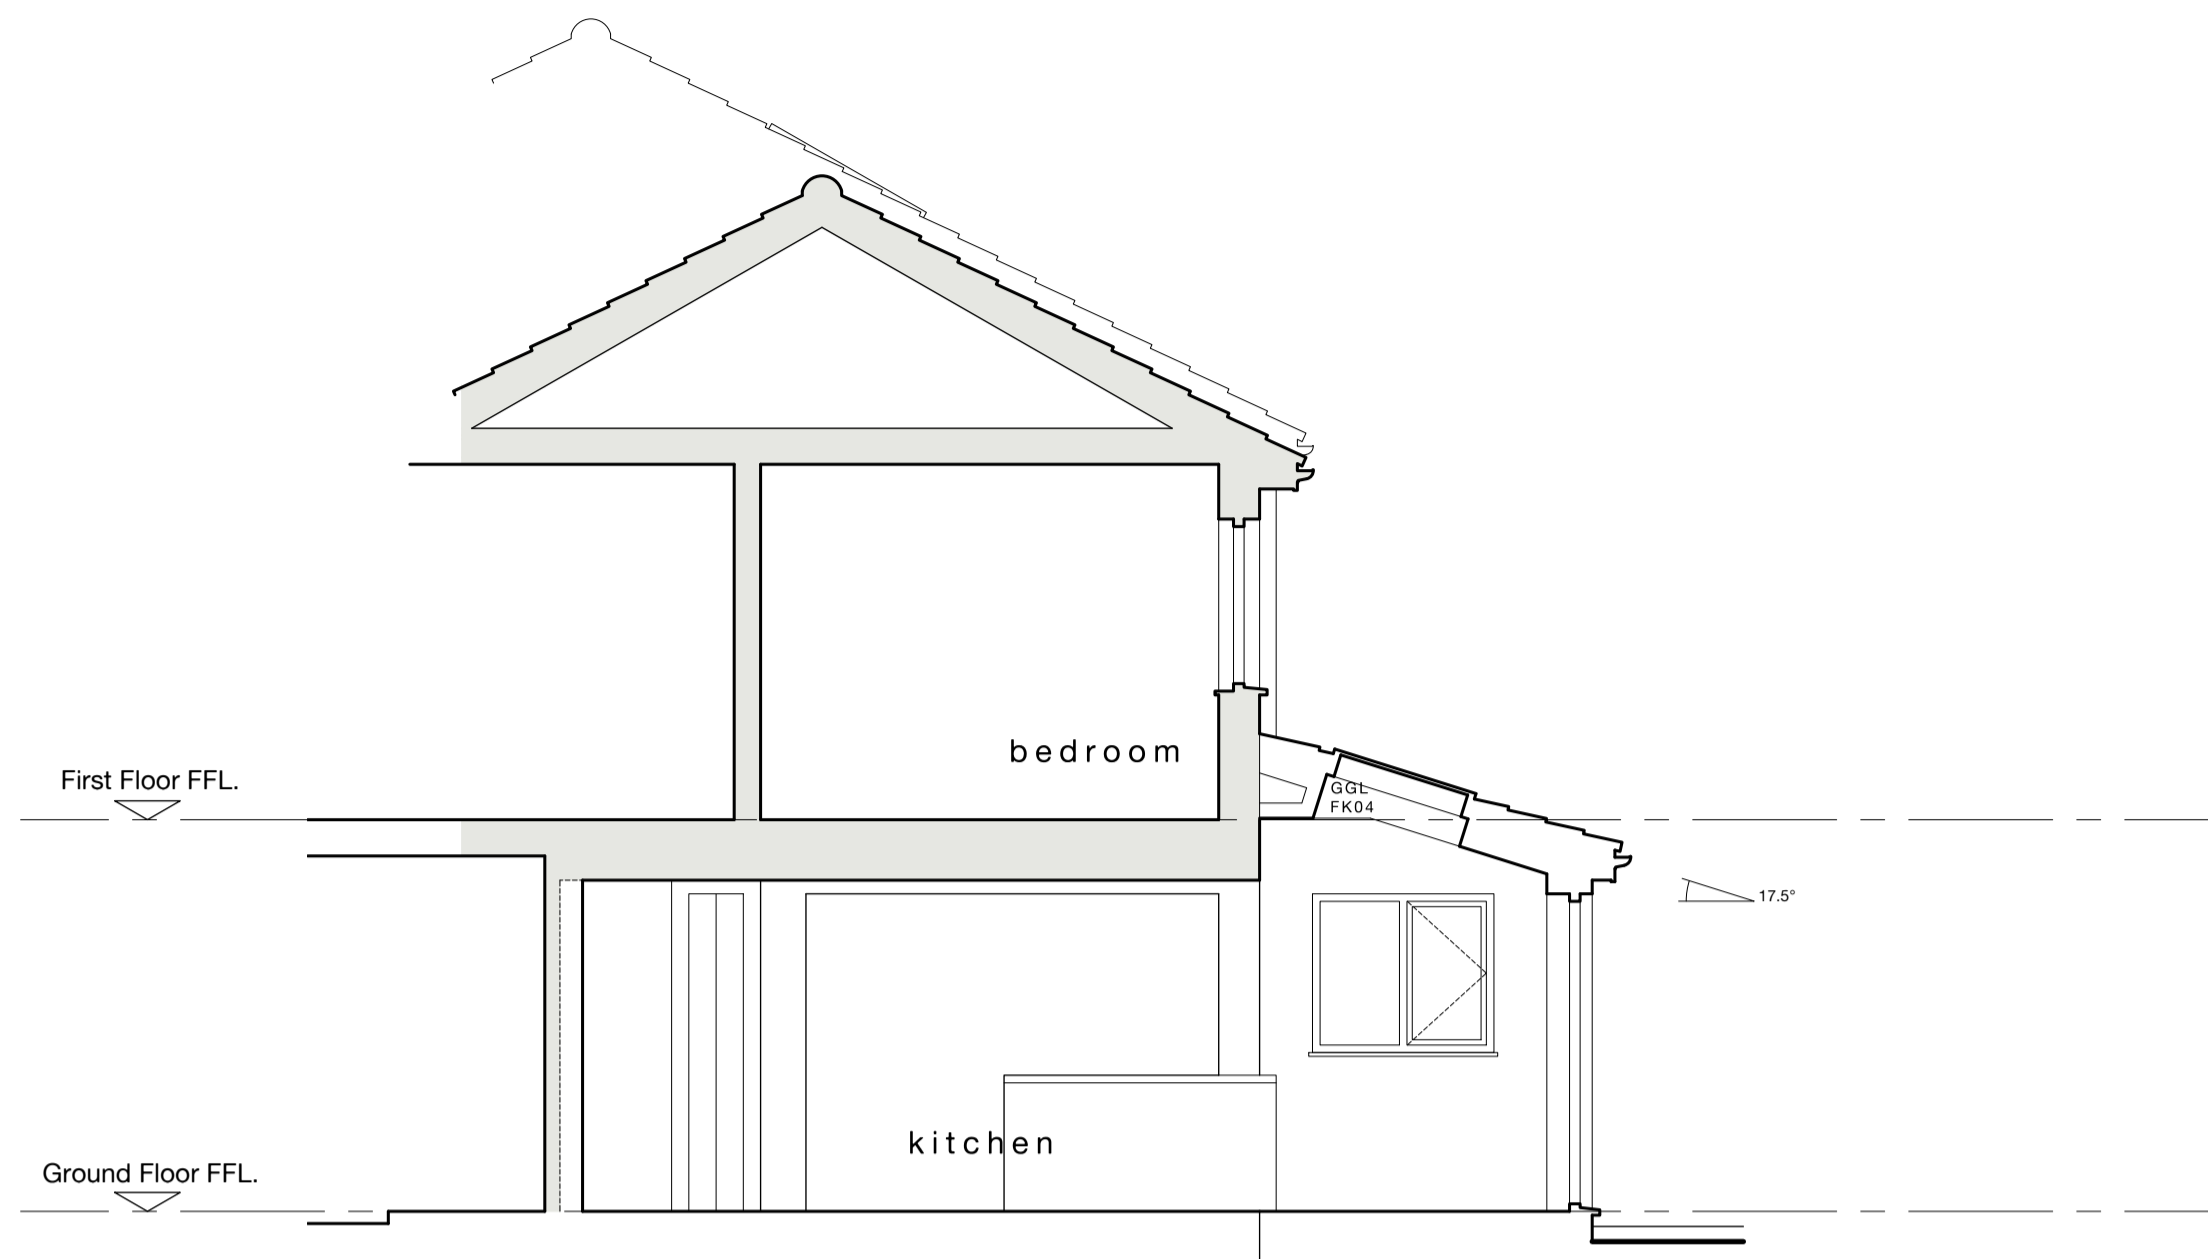


SECTION A-A 1:50

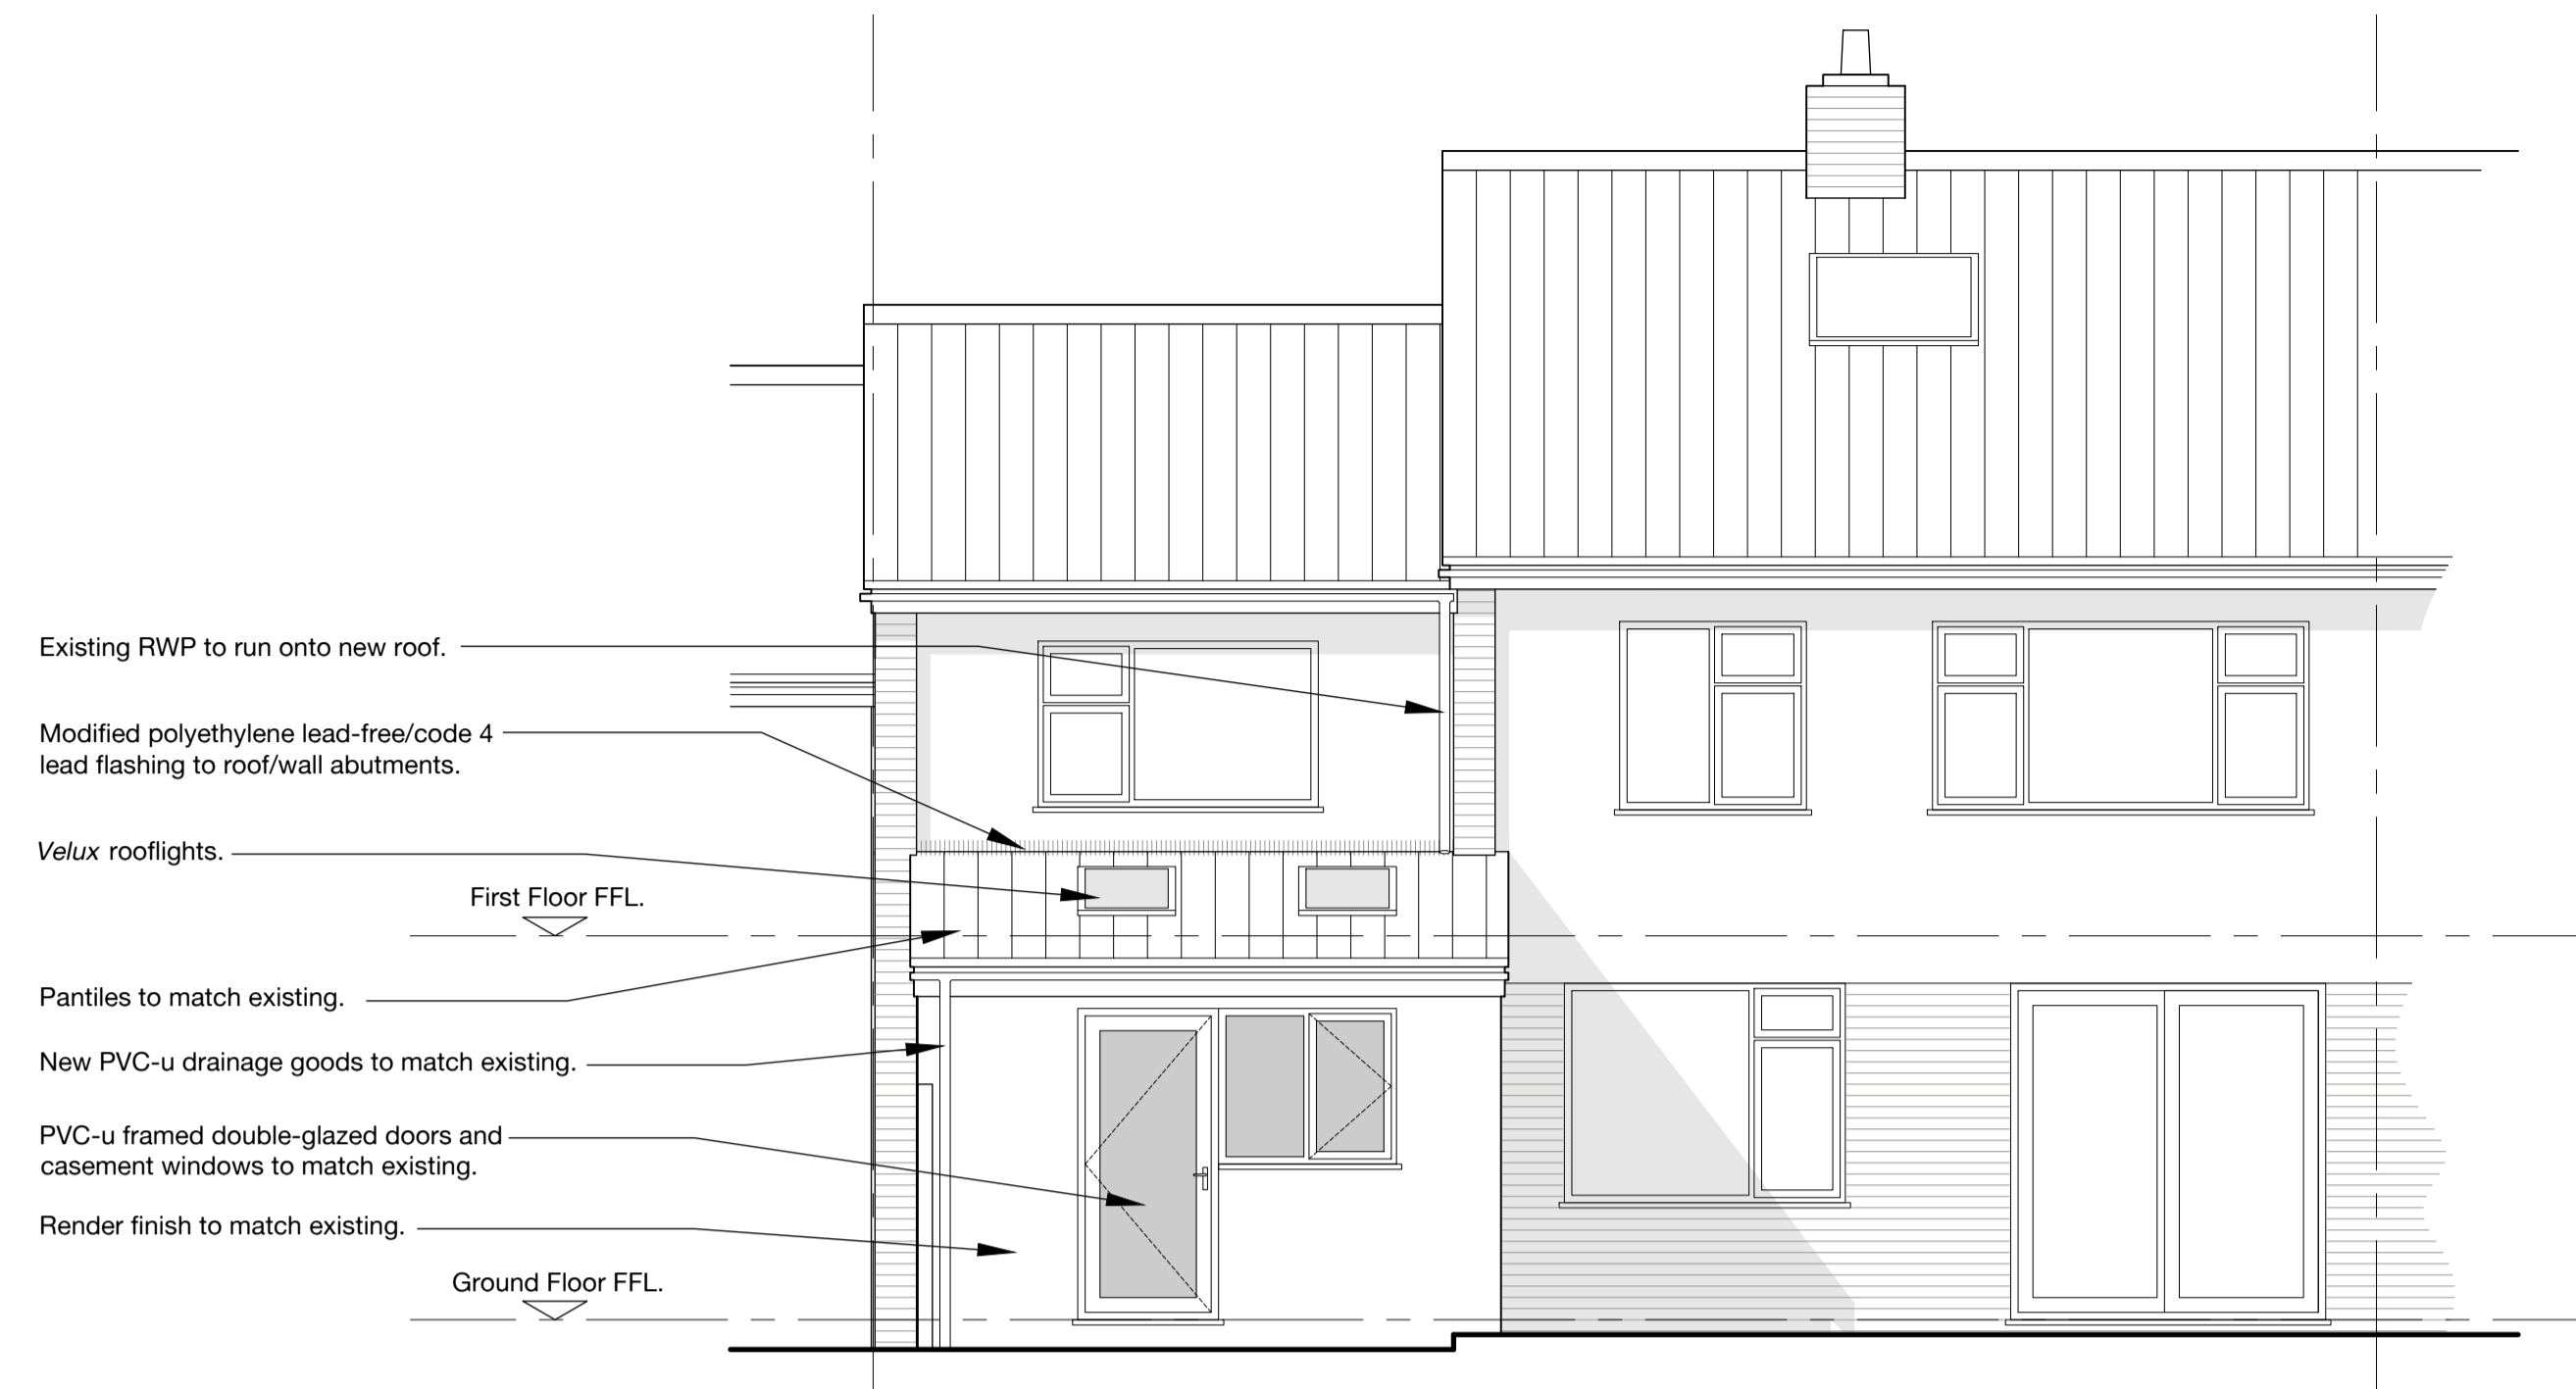

REAR ELEVATION 1:50
SOUTH

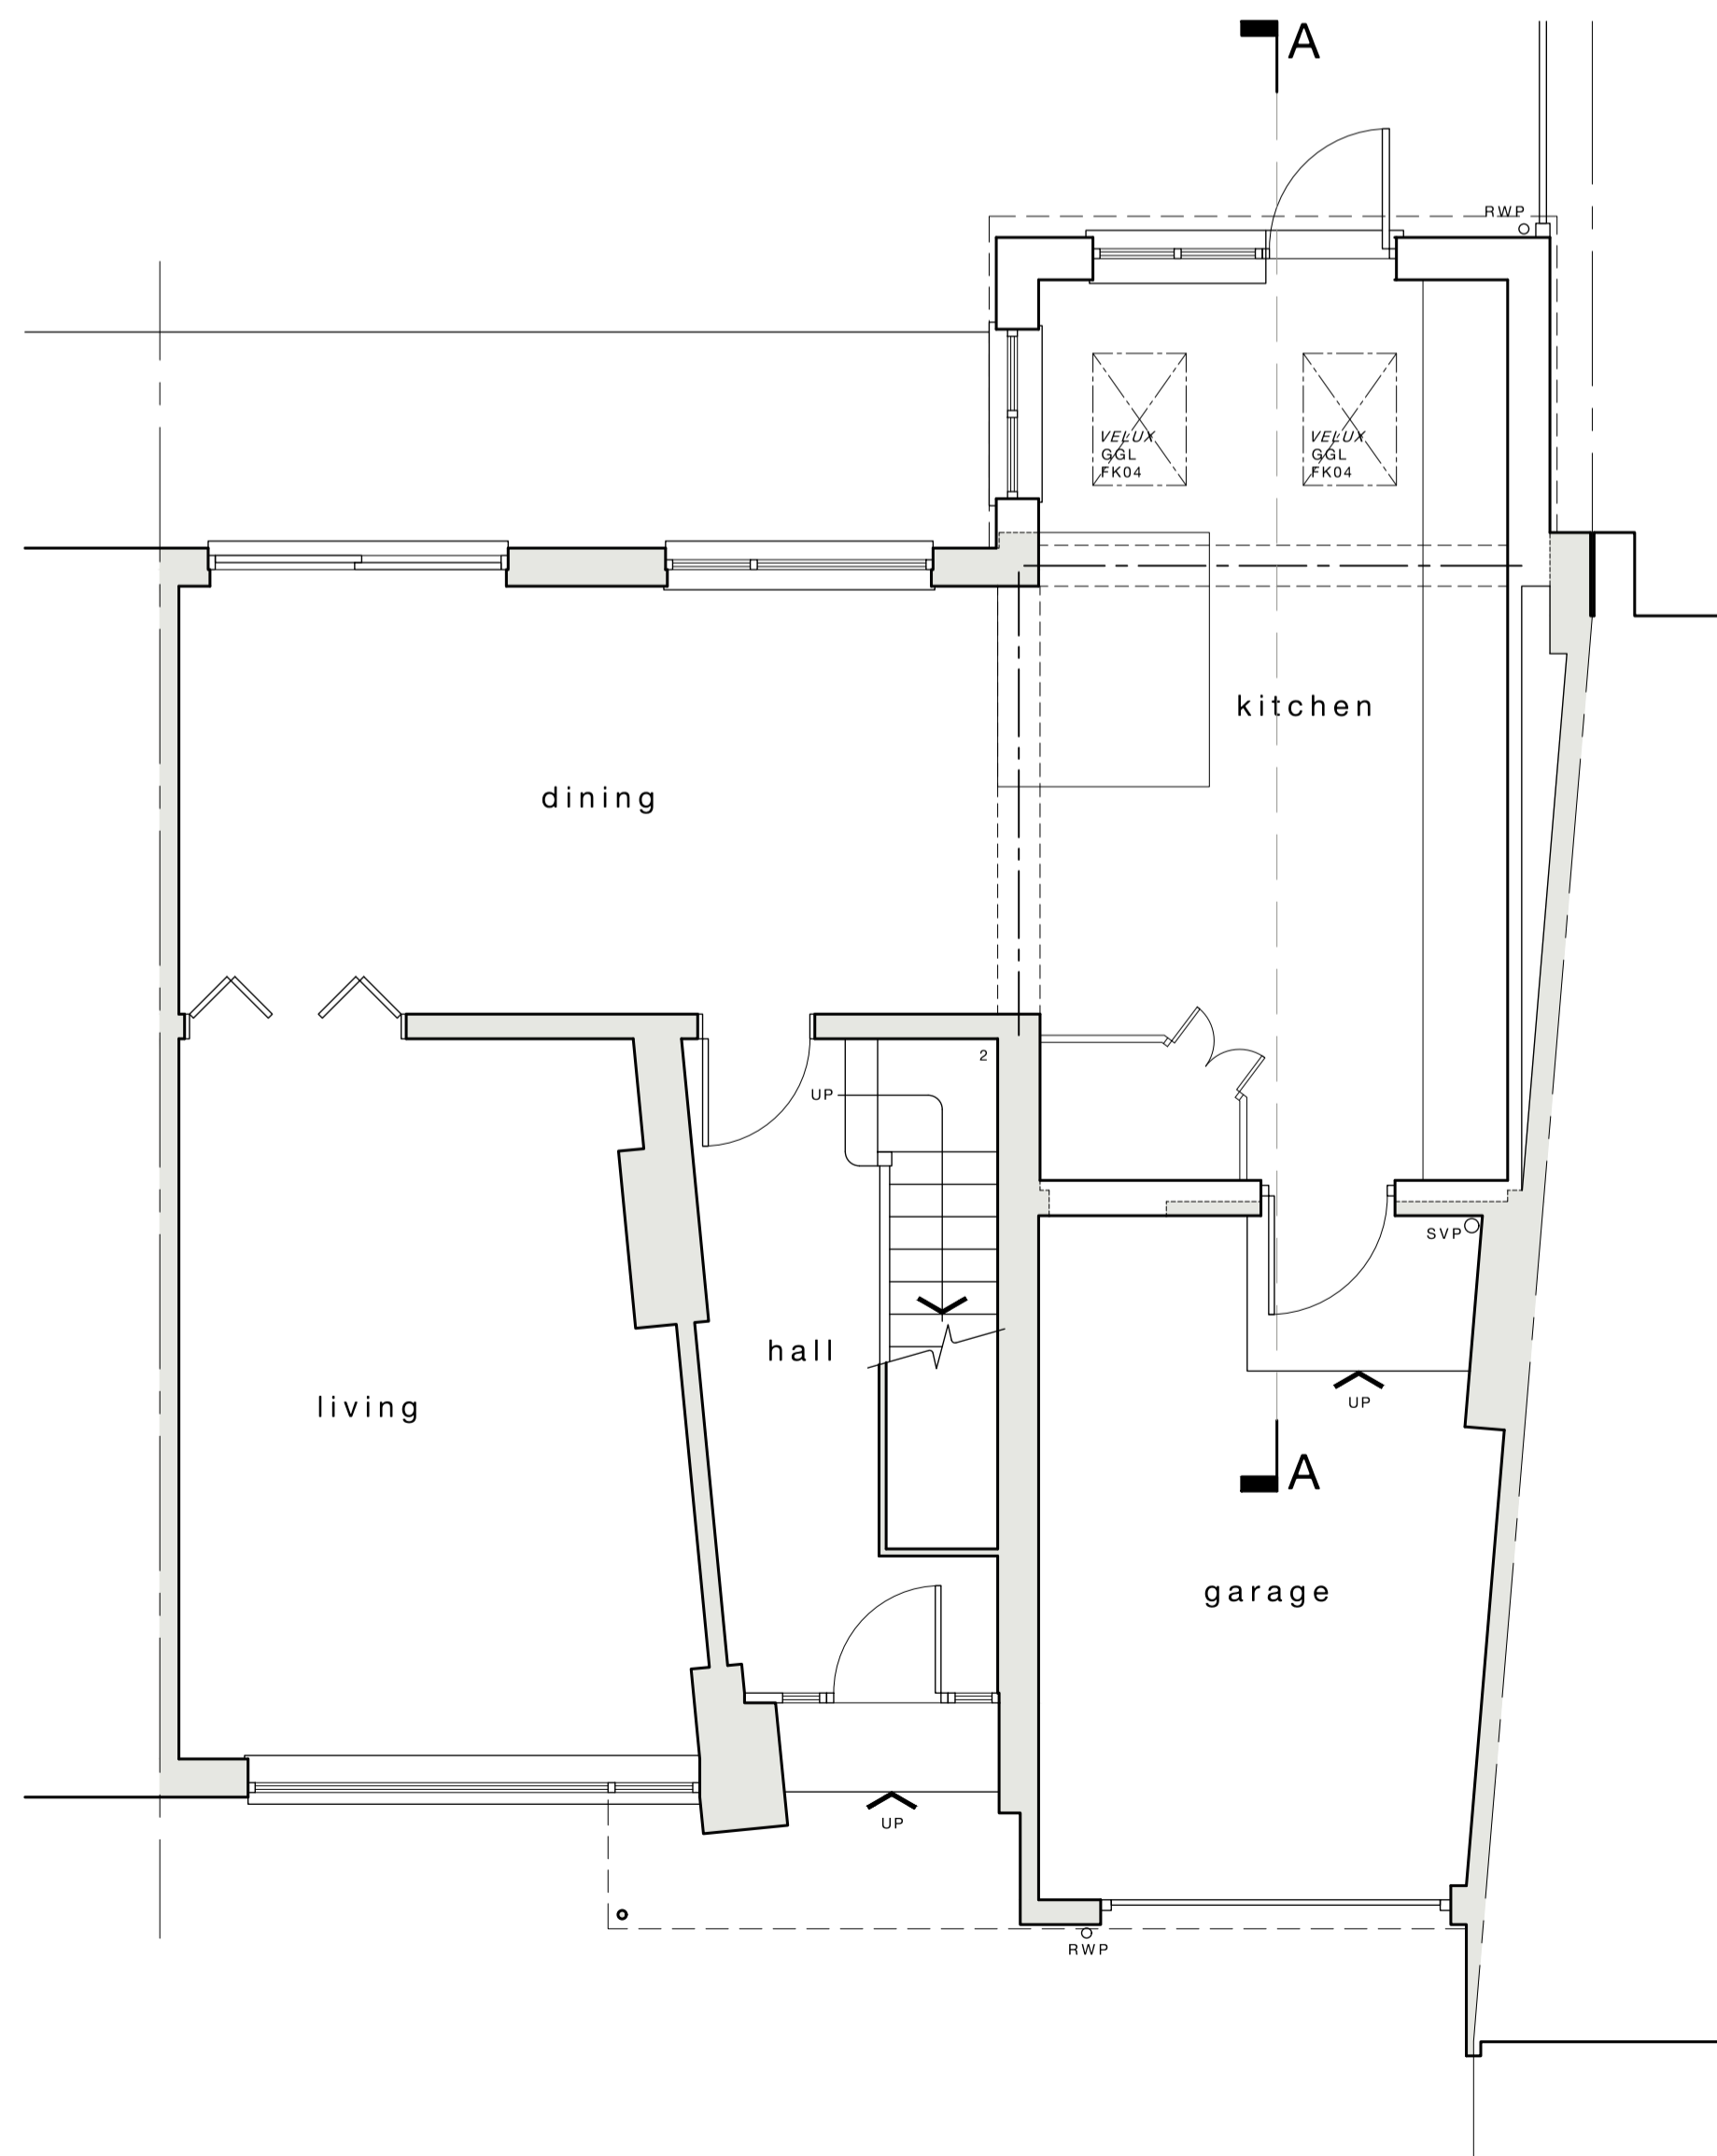


GROUND FLOOR PLAN 1:50

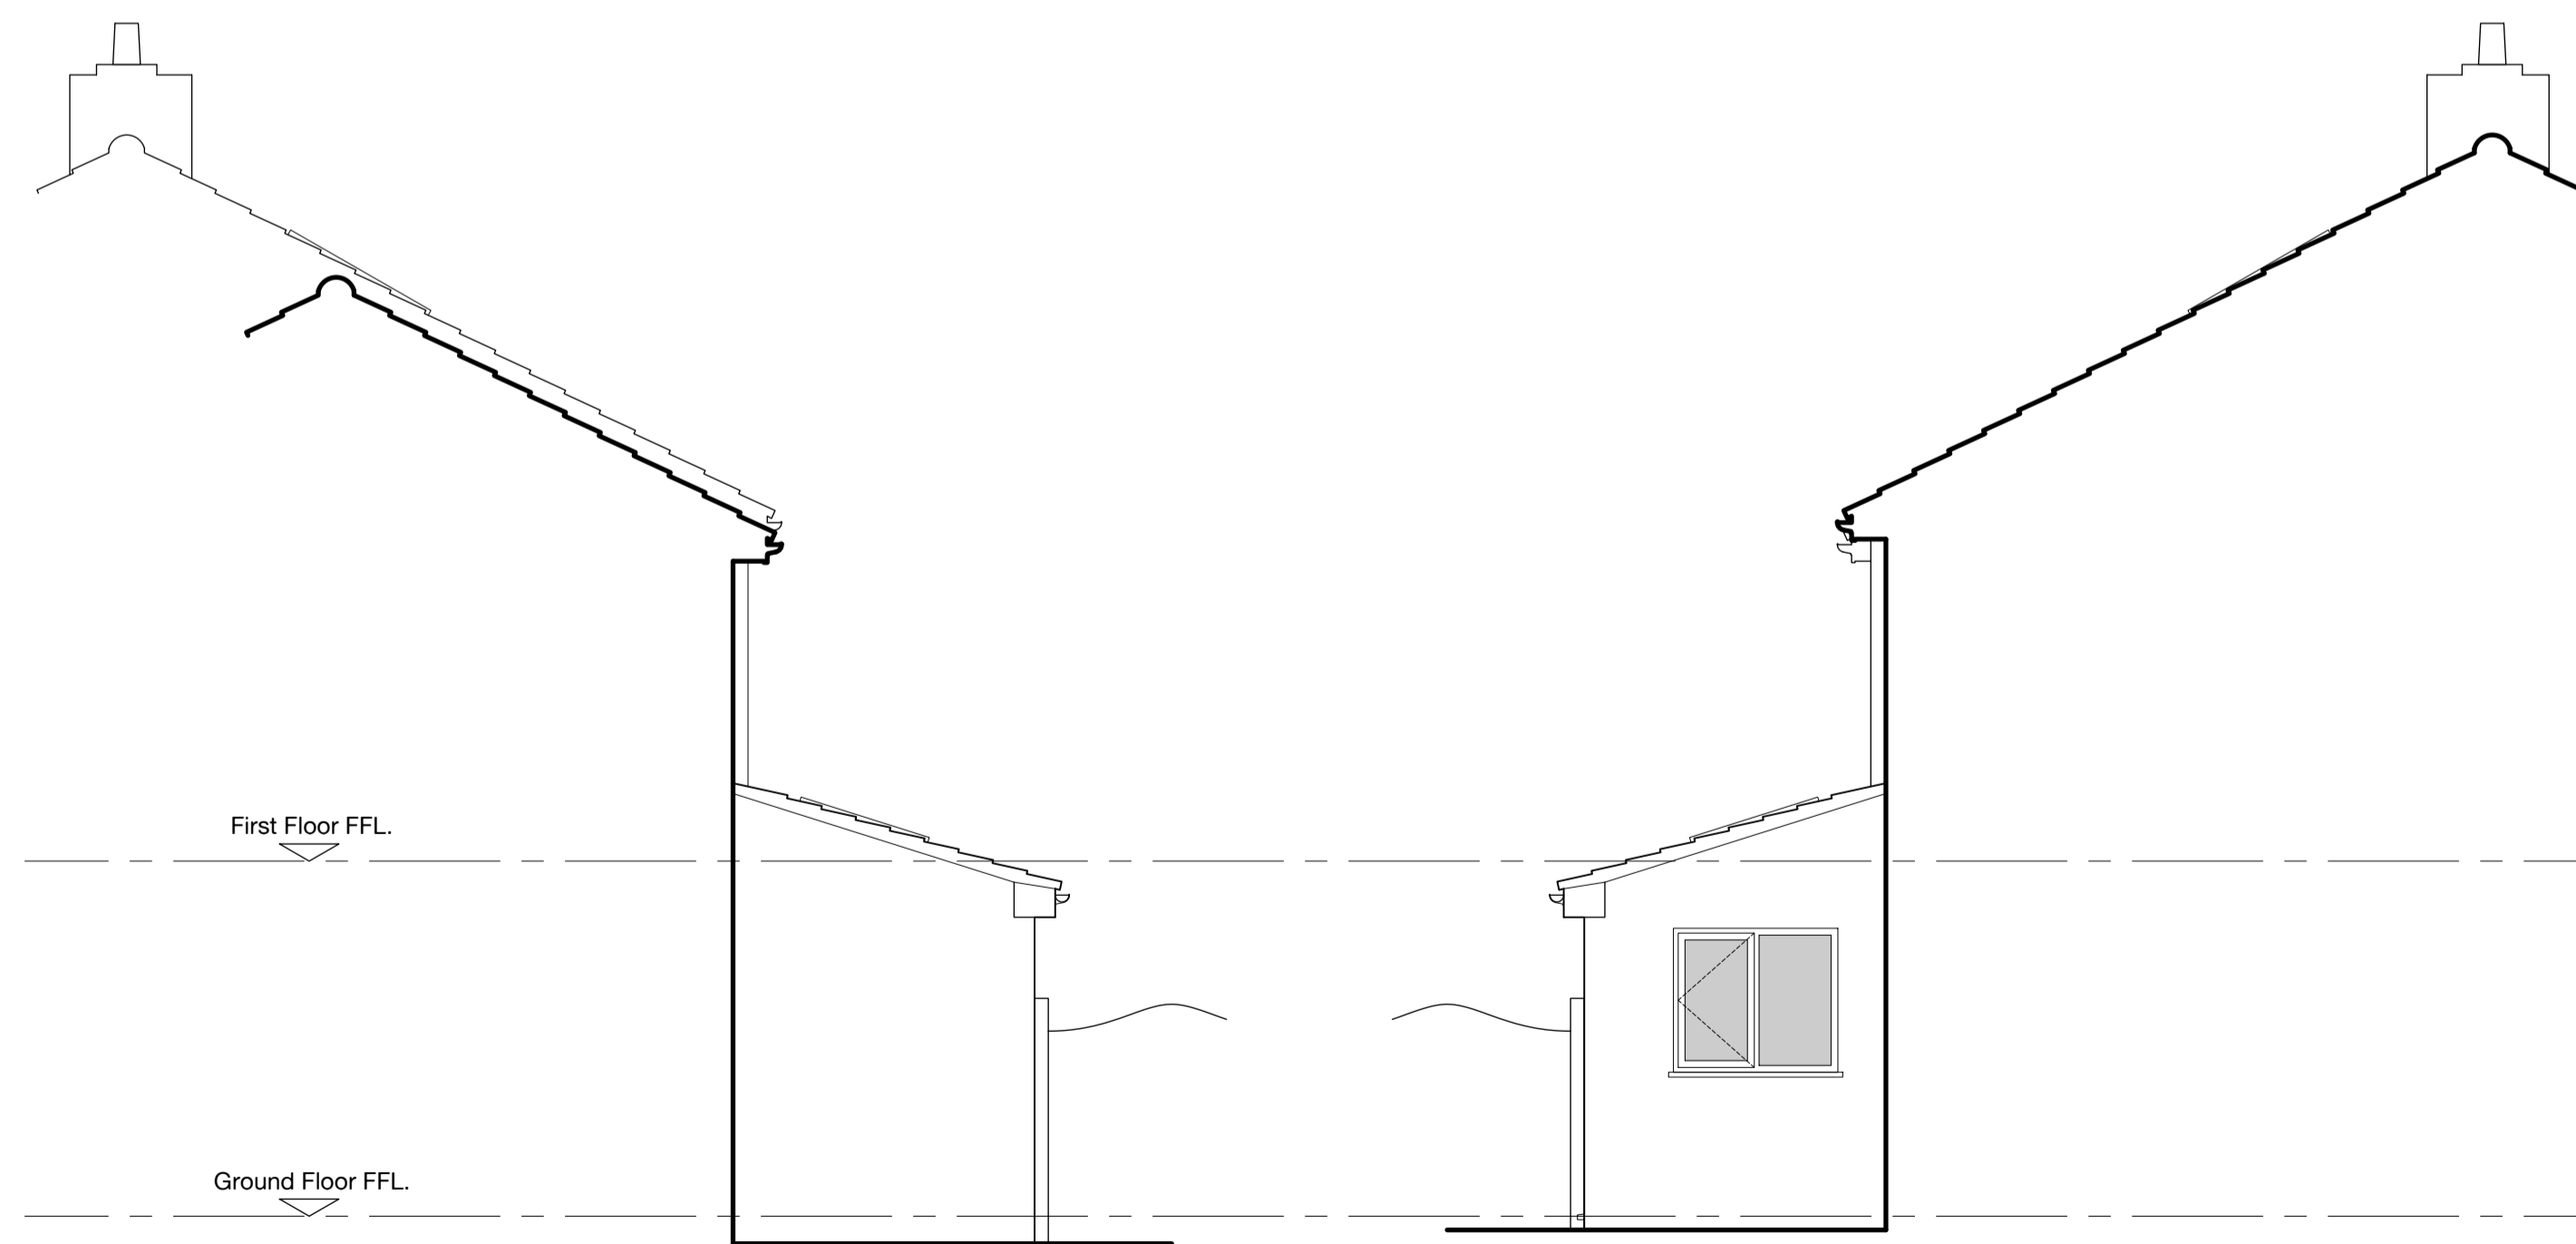

SIDE ELEVATION 1:50
WEST

SIDE ELEVATION 1:50
EAST

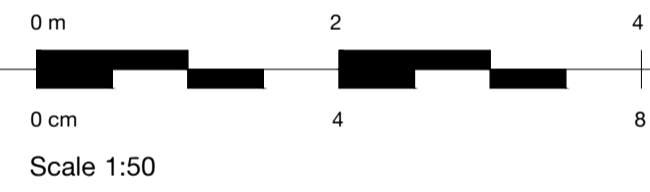

rev	date	by	description

drg status PLANNING

client

project

Single storey extension to:
Westbury-on-Trym, Bristol.

drg title

Proposed Plan,
Section & Elevations



www.philipclifforddesign.co.uk

date Sept. 2023 scales @ A1

drawn by M N checked P C approved

project no. A3131 drg no. 02 rev