




VIEW ON WET ROOM DOOR 1:50

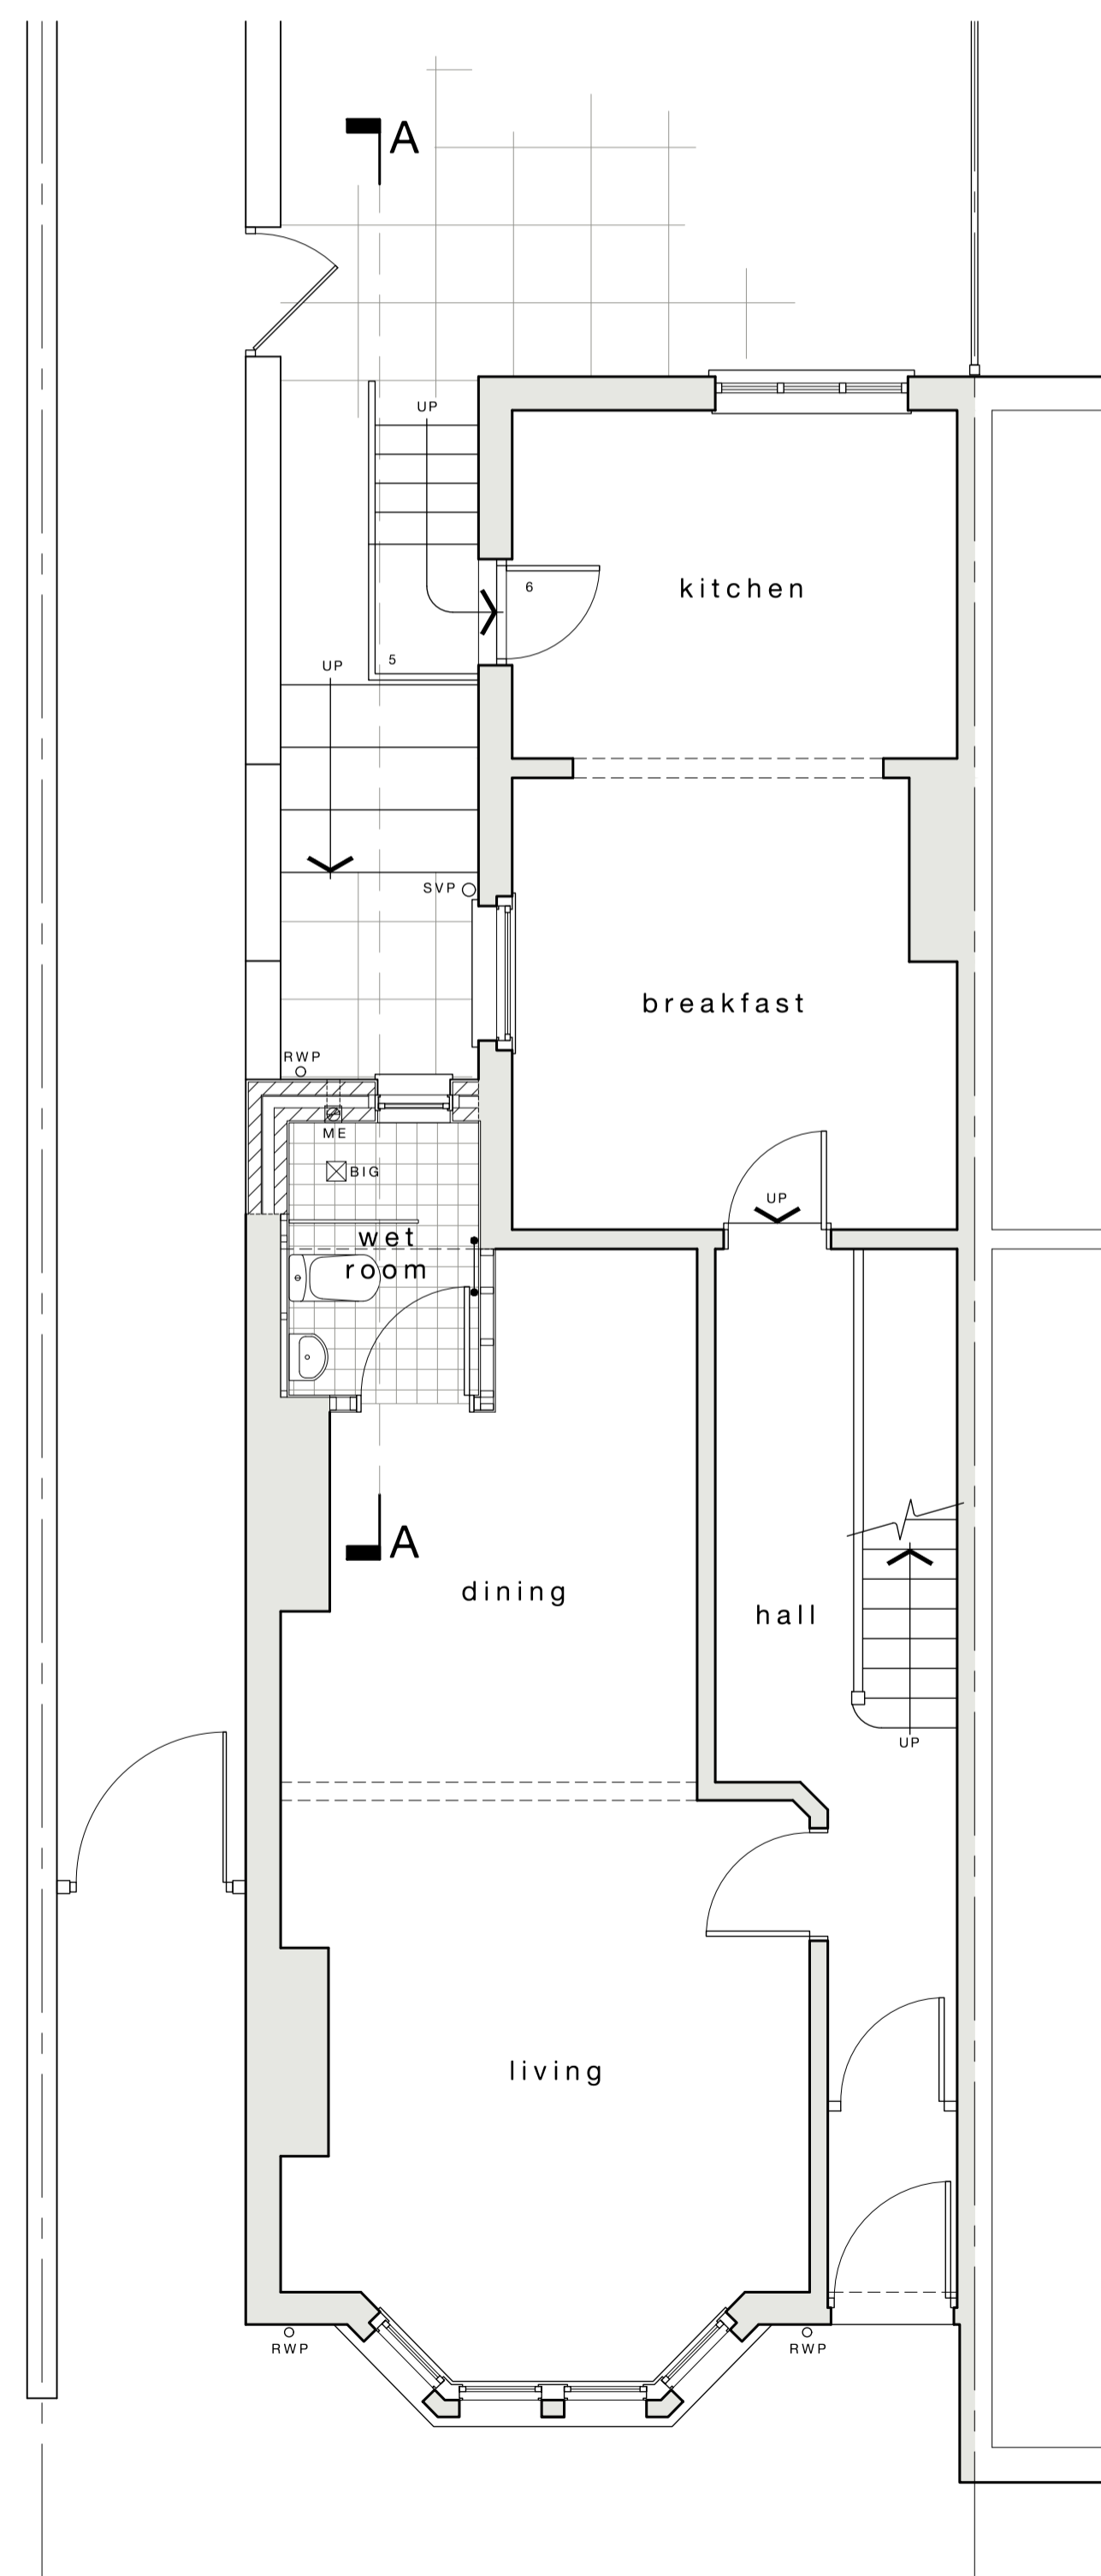


GROUND FLOOR PLAN 1:50

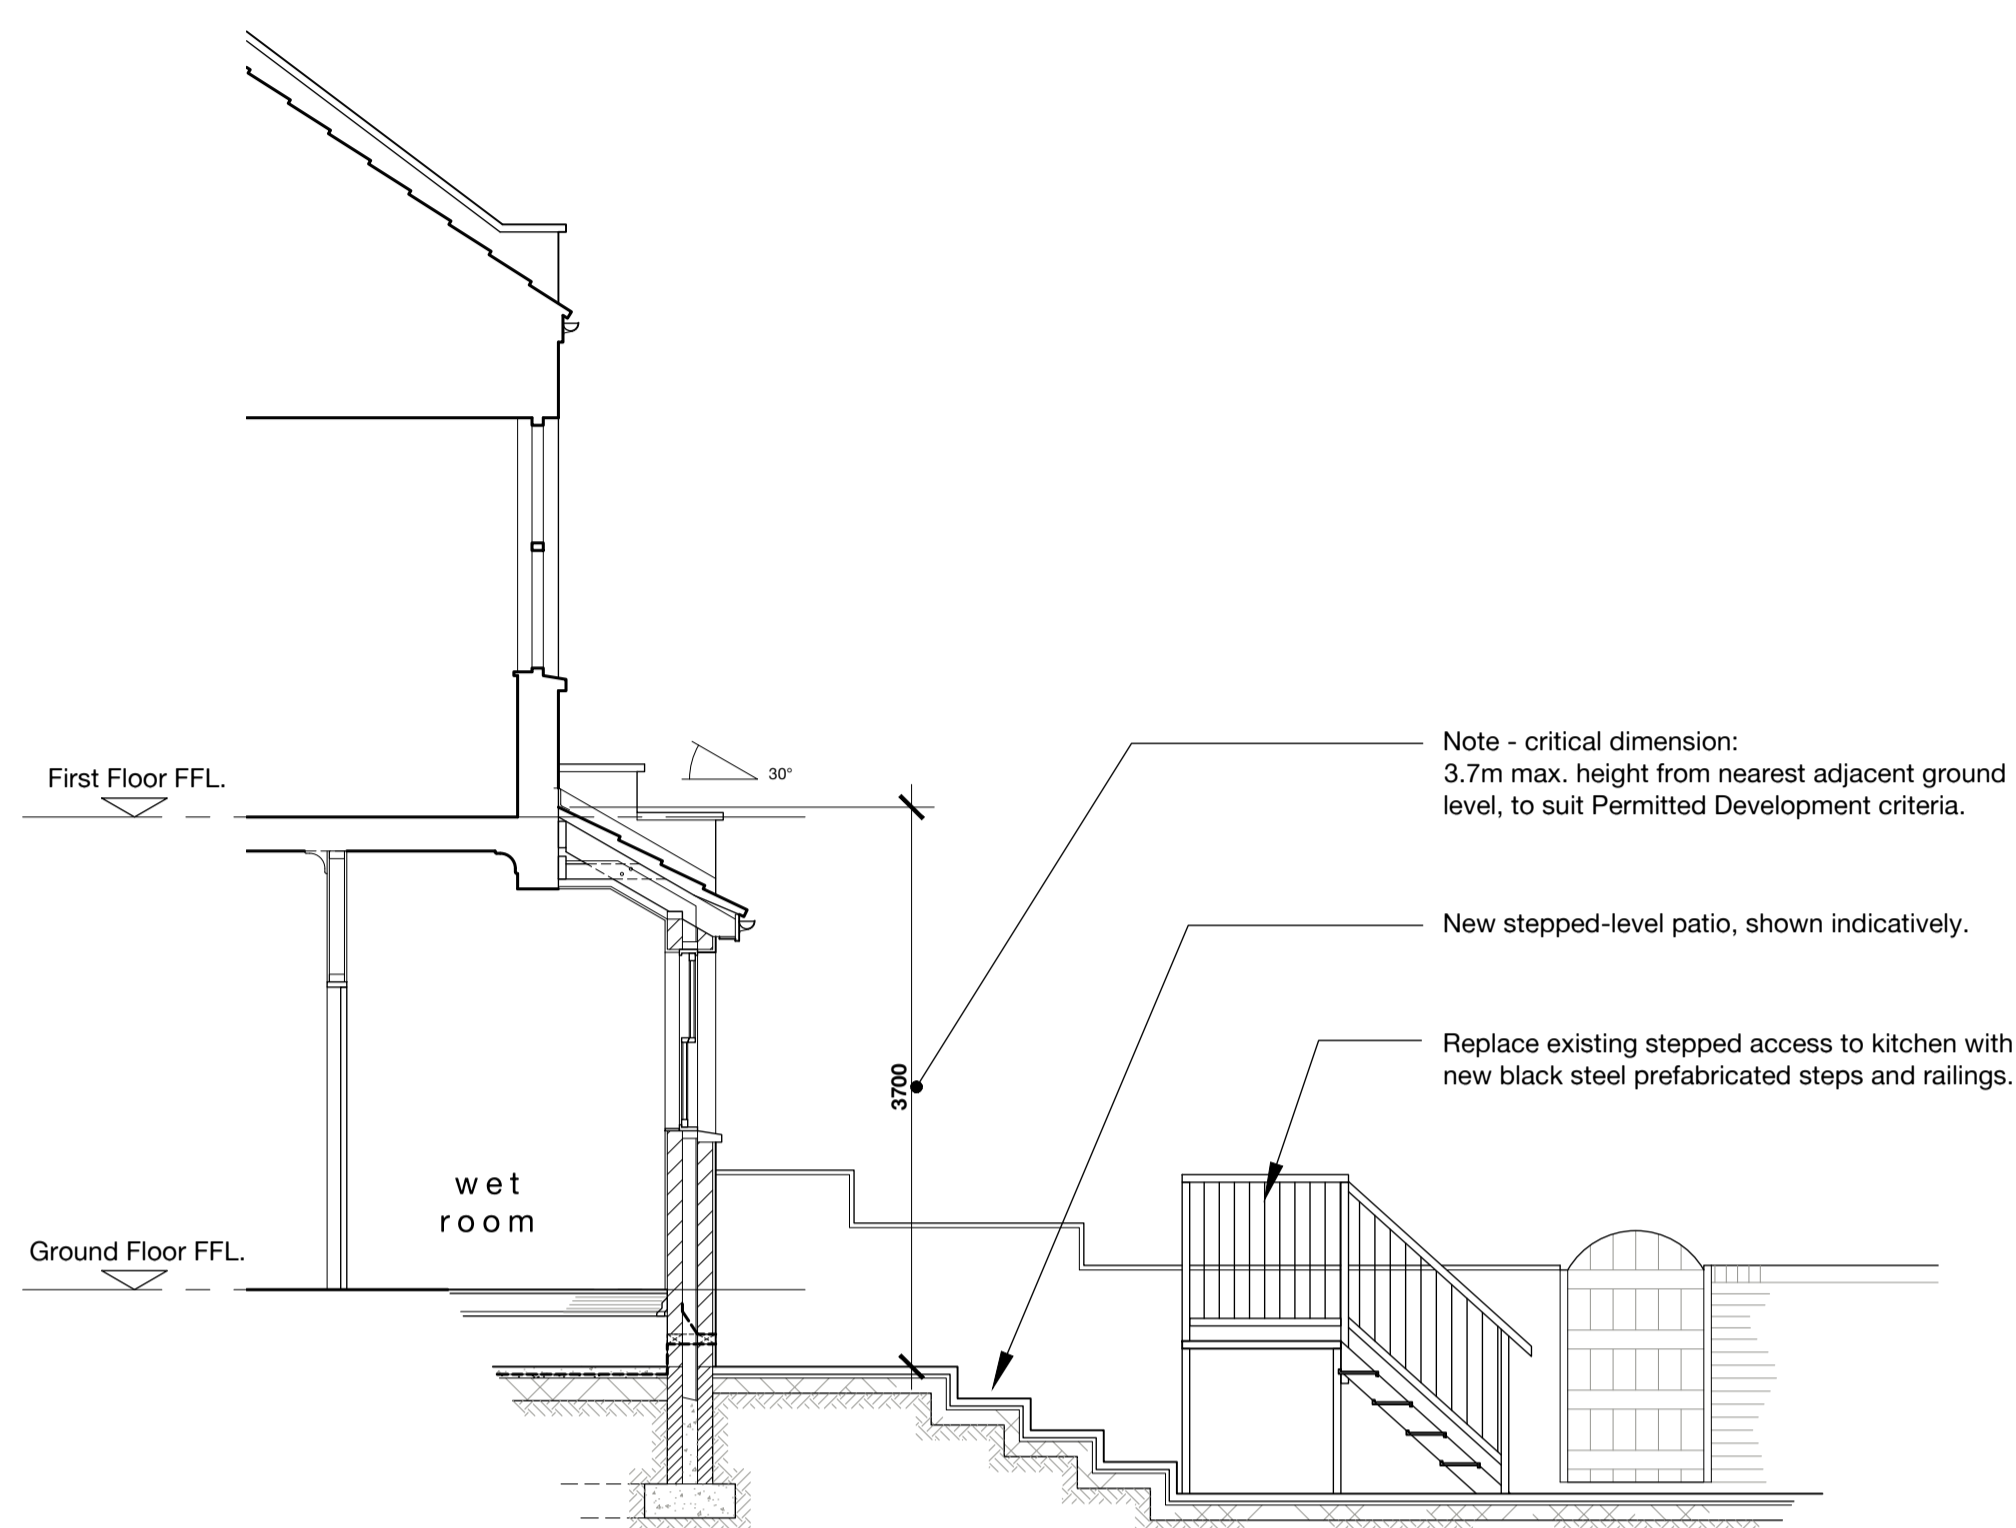

SECTION A-A 1:50

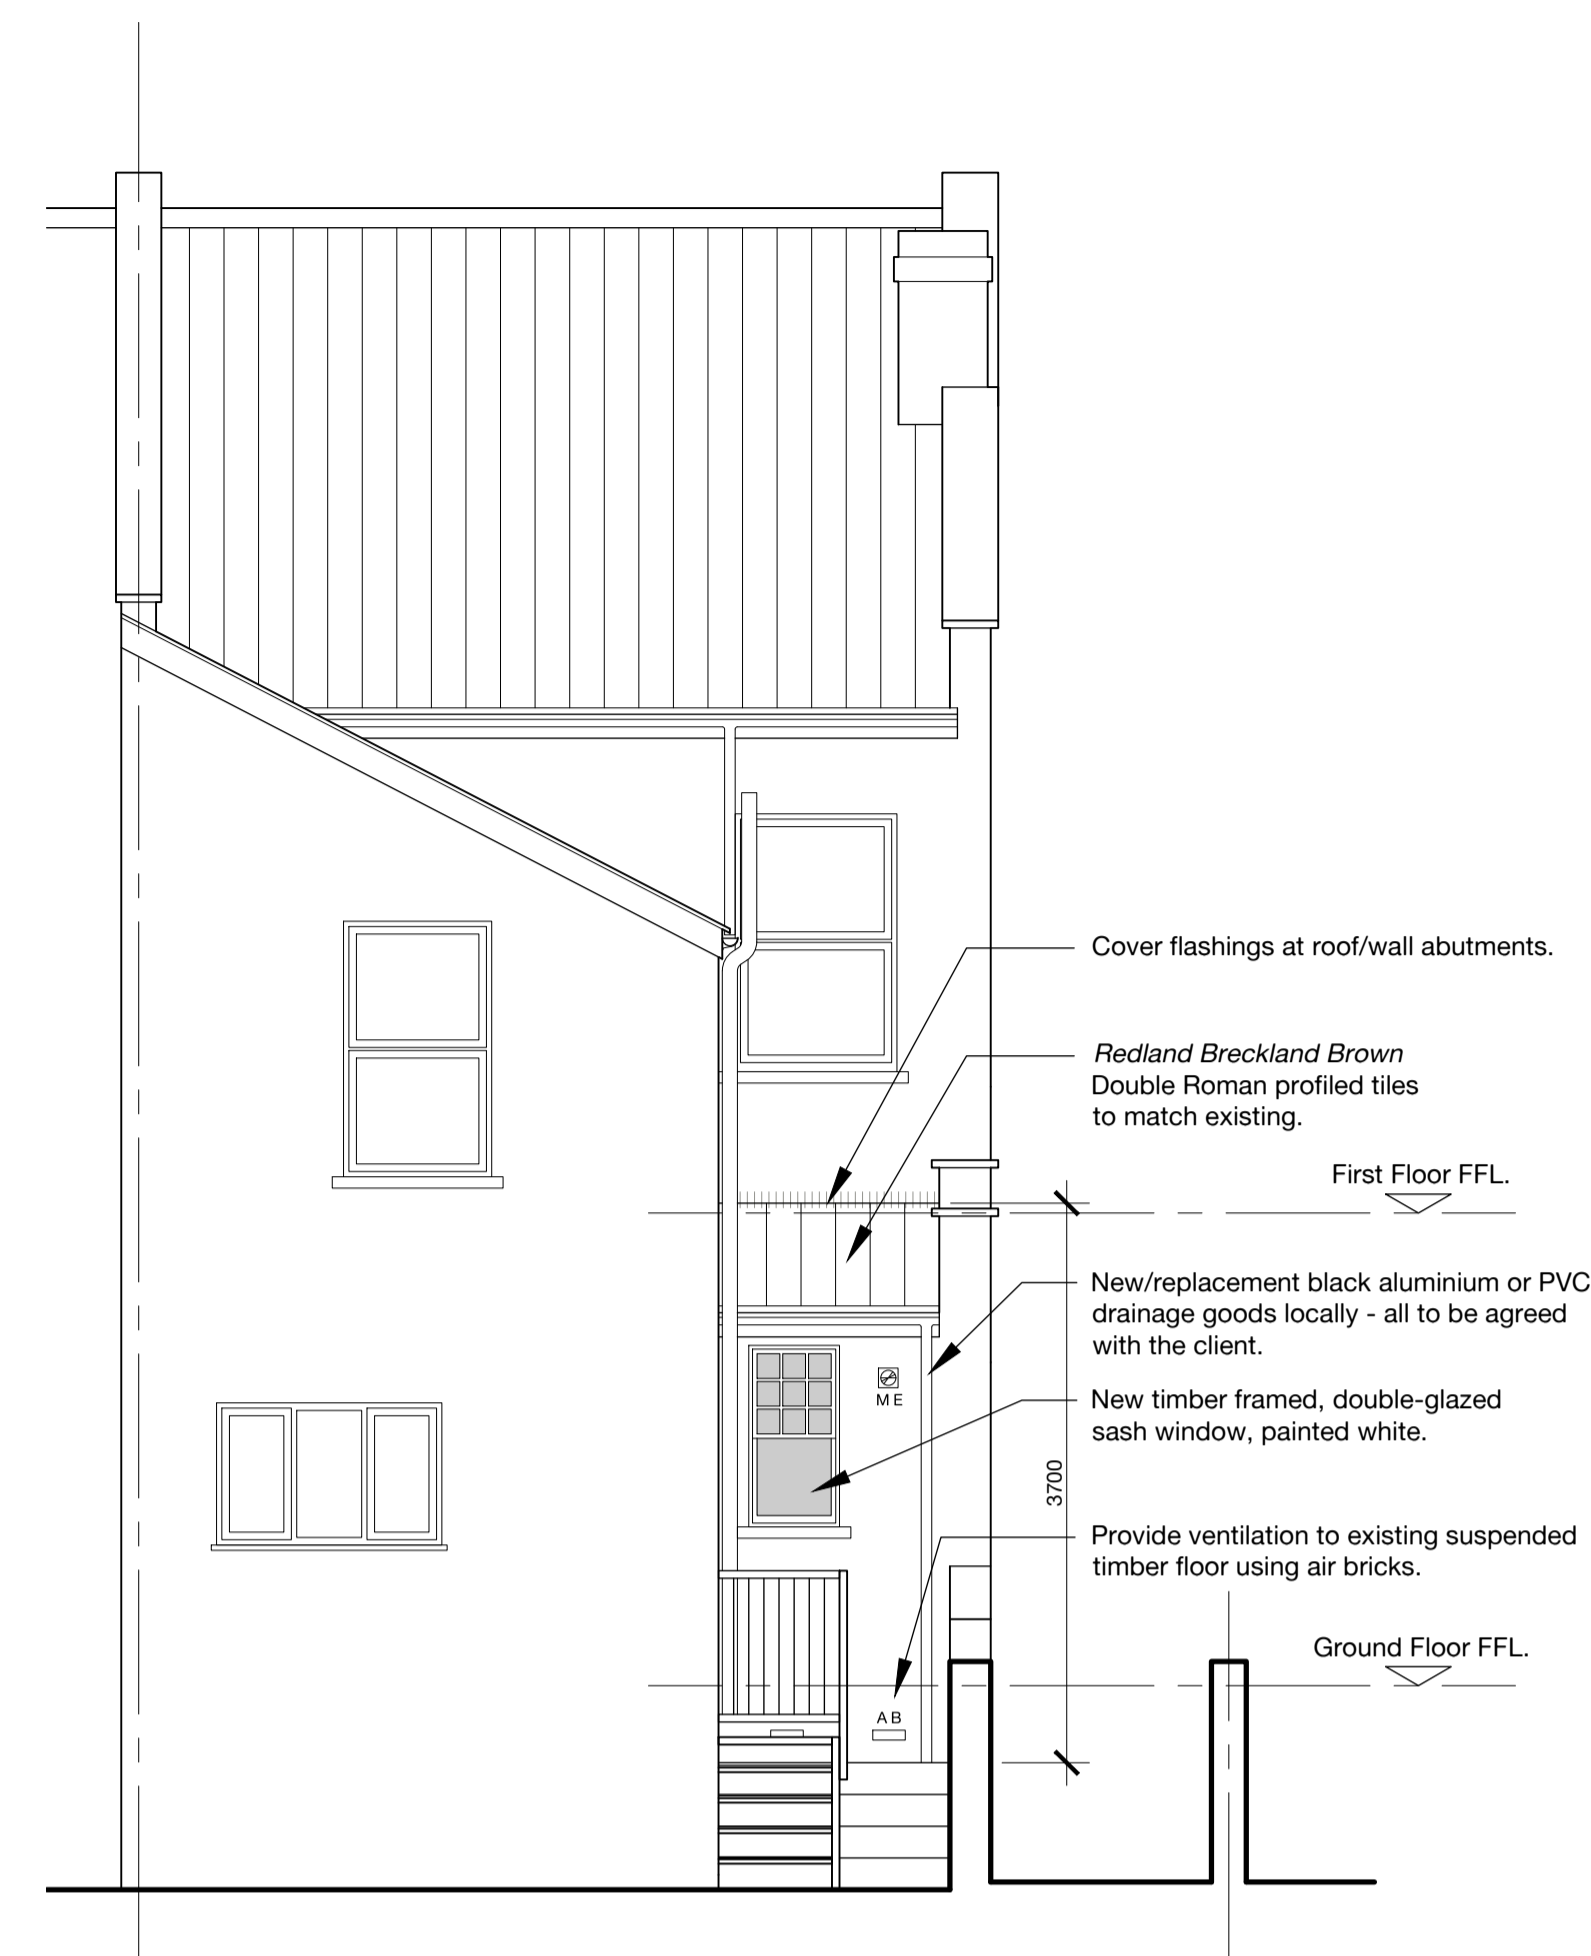

REAR ELEVATION 1:50  
NORTH EAST

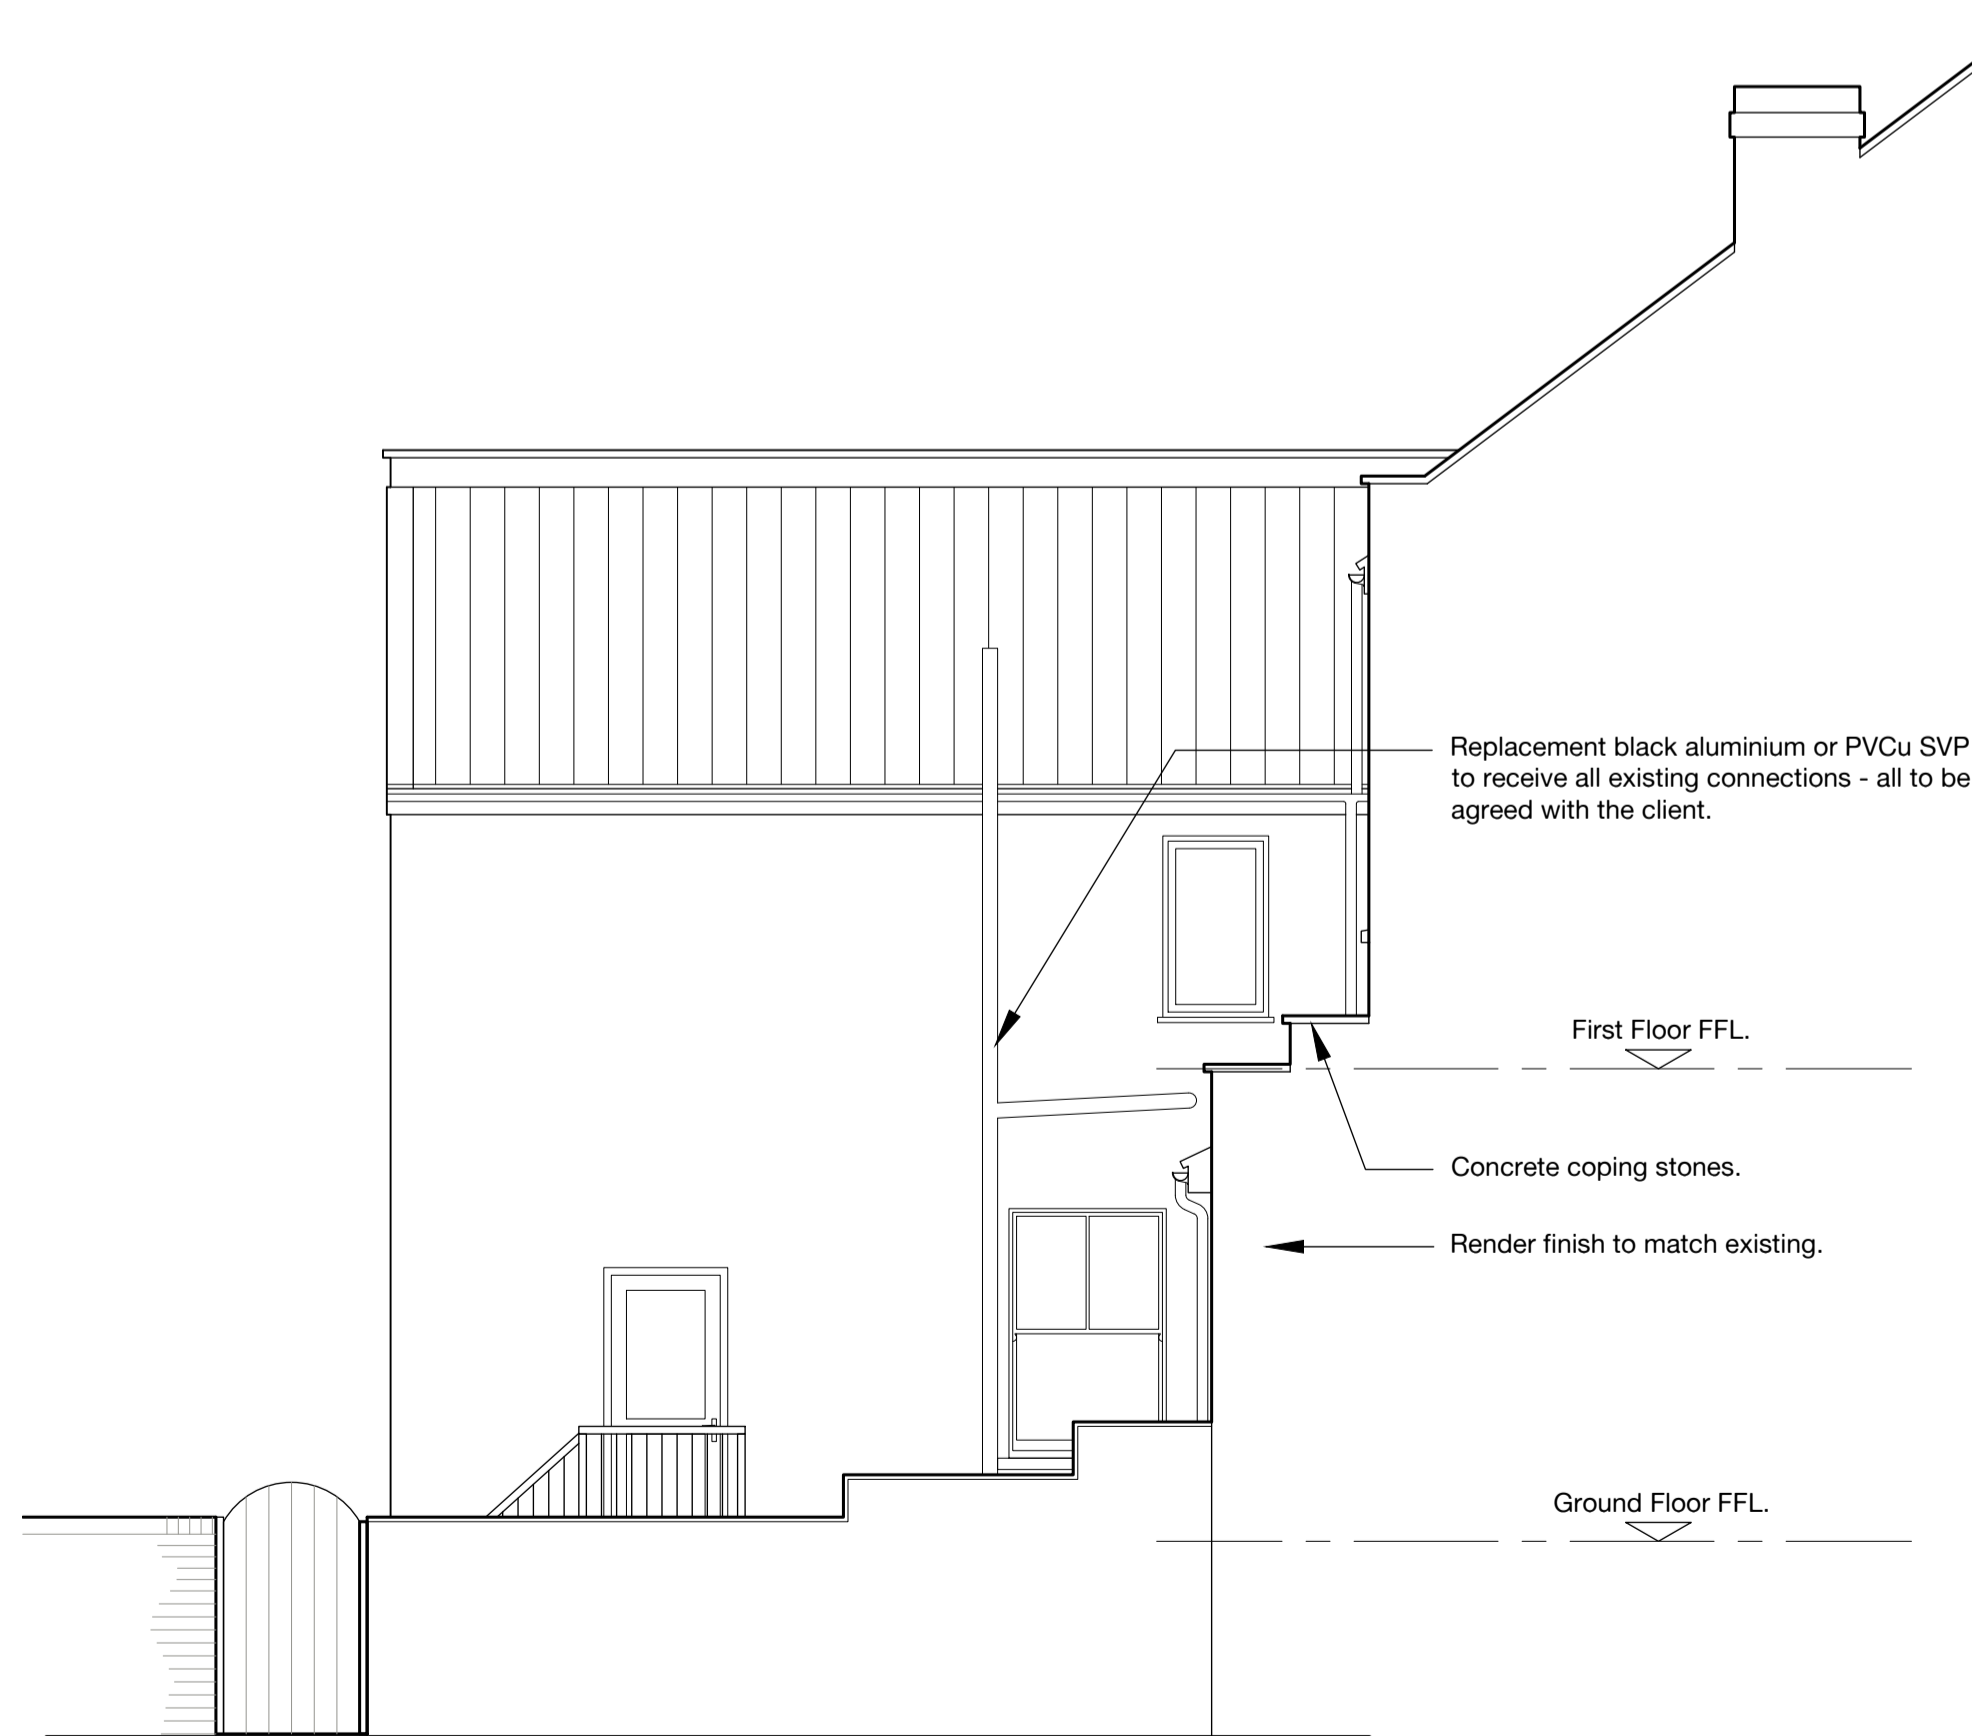


SIDE ELEVATION 1:50  
NORTH WEST

© copyright

NOTES.

1. ALL DIMENSIONS ARE IN MILLIMETRES AND LEVELS ARE IN METRES.
2. ALL DIMENSIONS AND DETAILS SHOWN ARE TO BE CHECKED ON SITE BY THE BUILDING CONTRACTOR AND ALL RELEVANT CONTRACTORS PRIOR TO COMMENCEMENT OF BUILDING WORKS.
3. WHERE WORK INVOLVES ALTERATIONS TO A PARTY WALL OR CONSTRUCTION CLOSE TO A BOUNDARY IT IS THE CLIENTS RESPONSIBILITY TO COMPLY WITH THE NECESSARY NOTICES ETC. REQUIRED BY 'THE PARTY WALL ETC. ACT 1996'.

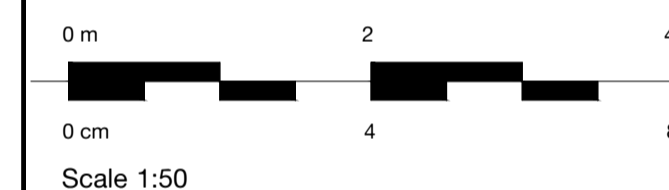

rev	date	by	description
drg status    LAWFUL USE			
client			
project			
Single storey extension to: Westbury Park, Bristol.			
drg title			
Proposed Plans, Section & Elevations			
date    Sept. 2023		scales @ A1    1:50	
drawn by    M N	checked    P C	approved	
project no.    A3134	drg no.    02	rev	

drg status    LAWFUL USE

client

project

Single storey extension to:  
Westbury Park, Bristol.

drg title

Proposed Plans,  
Section & Elevations

**Philip Clifford Design**  
Architectural and Engineering  
Consultants  
10 North View  
Westbury Park  
Bristol  
BS6 7GB  
Tel: 0117 9706 716  
[www.philipclifforddesign.co.uk](http://www.philipclifforddesign.co.uk)

date    Sept. 2023		scales @ A1    1:50	
drawn by    M N	checked    P C	approved	
project no.    A3134	drg no.    02	rev	