


NOTES.


1. ALL DIMENSIONS ARE IN MILLIMETRES AND LEVELS ARE IN METRES.
2. ALL DIMENSIONS AND DETAILS SHOWN ARE TO BE CHECKED ON SITE BY THE BUILDING CONTRACTOR AND ALL RELEVANT CONTRACTORS PRIOR TO COMMENCEMENT OF BUILDING WORKS.
3. WHERE WORK INVOLVES ALTERATIONS TO A PARTY WALL OR CONSTRUCTION CLOSE TO A BOUNDARY IT IS THE CLIENT'S RESPONSIBILITY TO COMPLY WITH THE NECESSARY NOTICES ETC. REQUIRED BY 'THE PARTY WALL ETC. ACT 1996'.

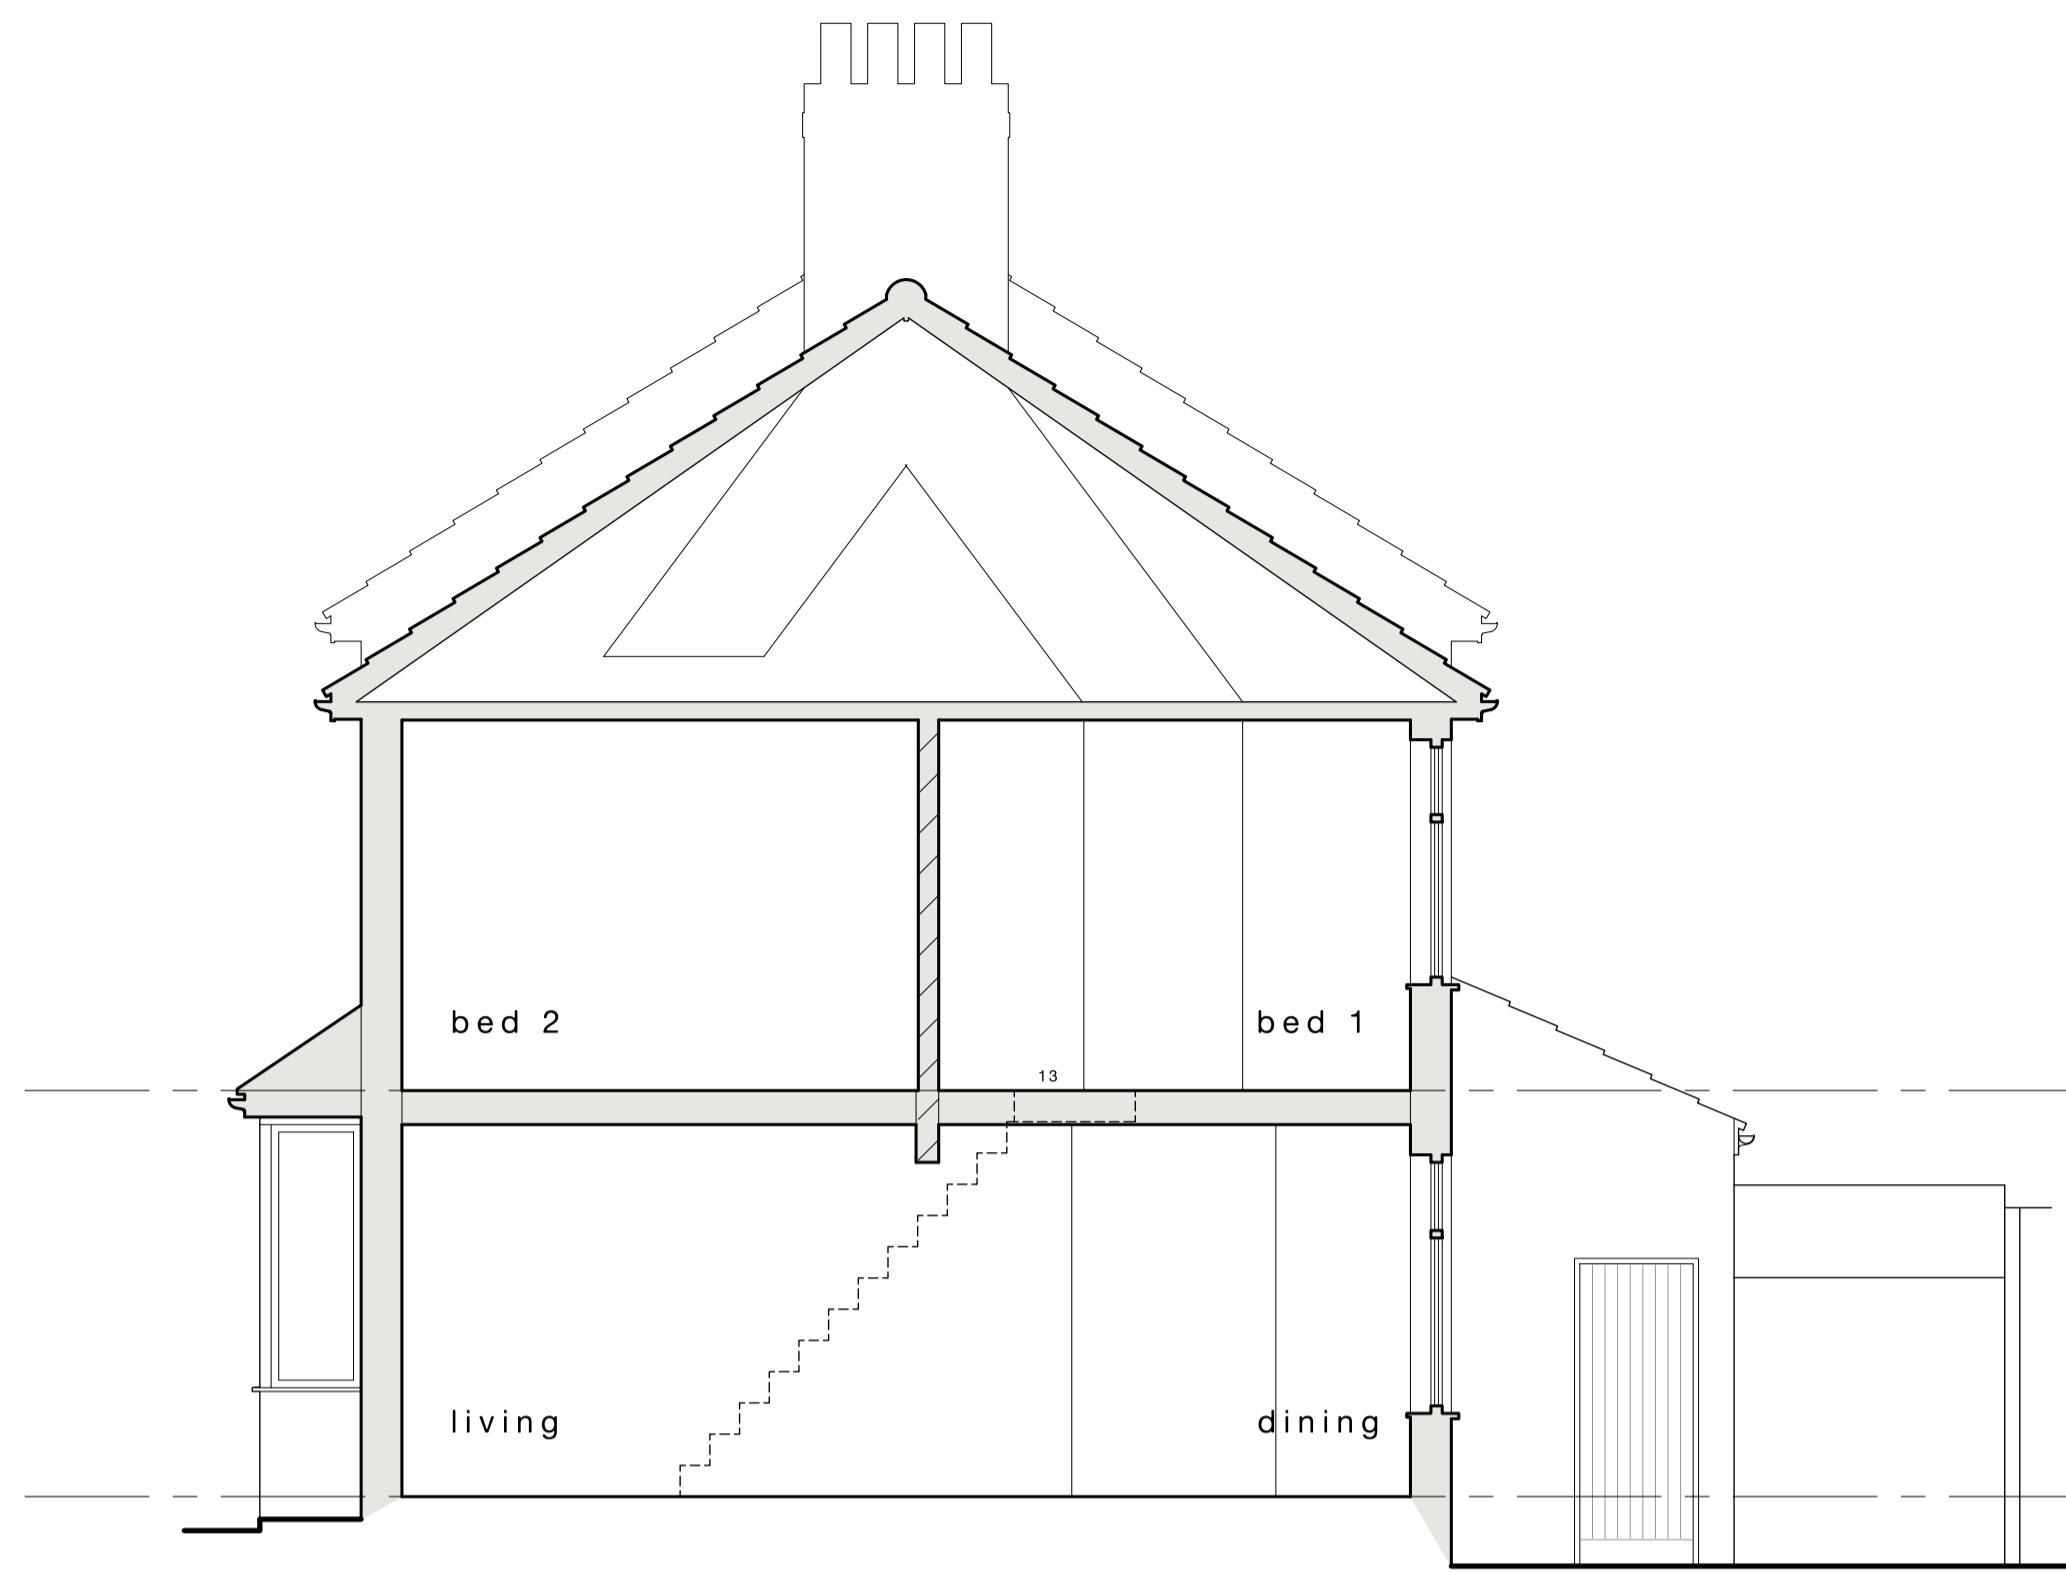


SECTION A-A 1:50




REAR ELEVATION 1:50
SOUTH

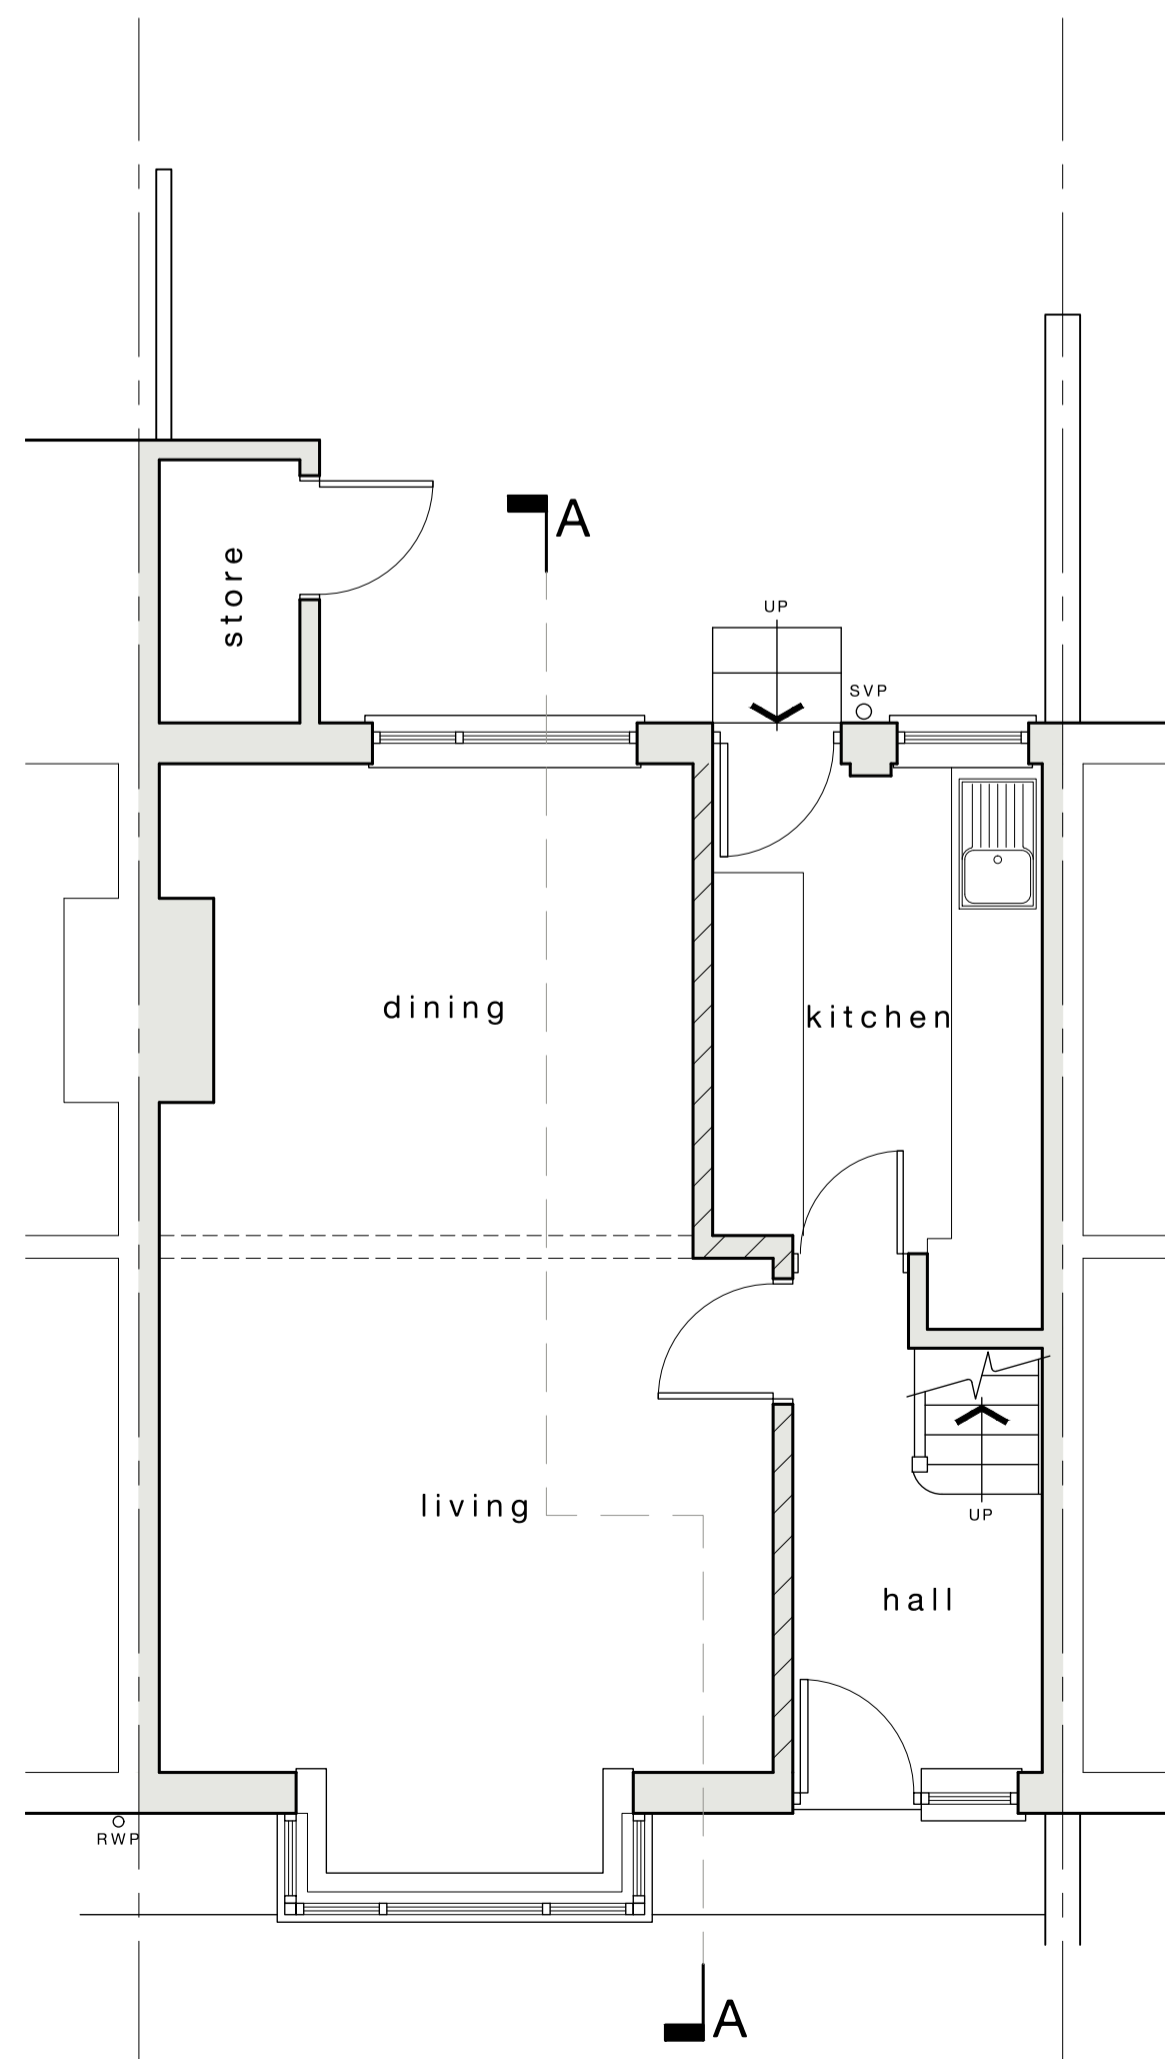


GROUND FLOOR PLAN 1:50

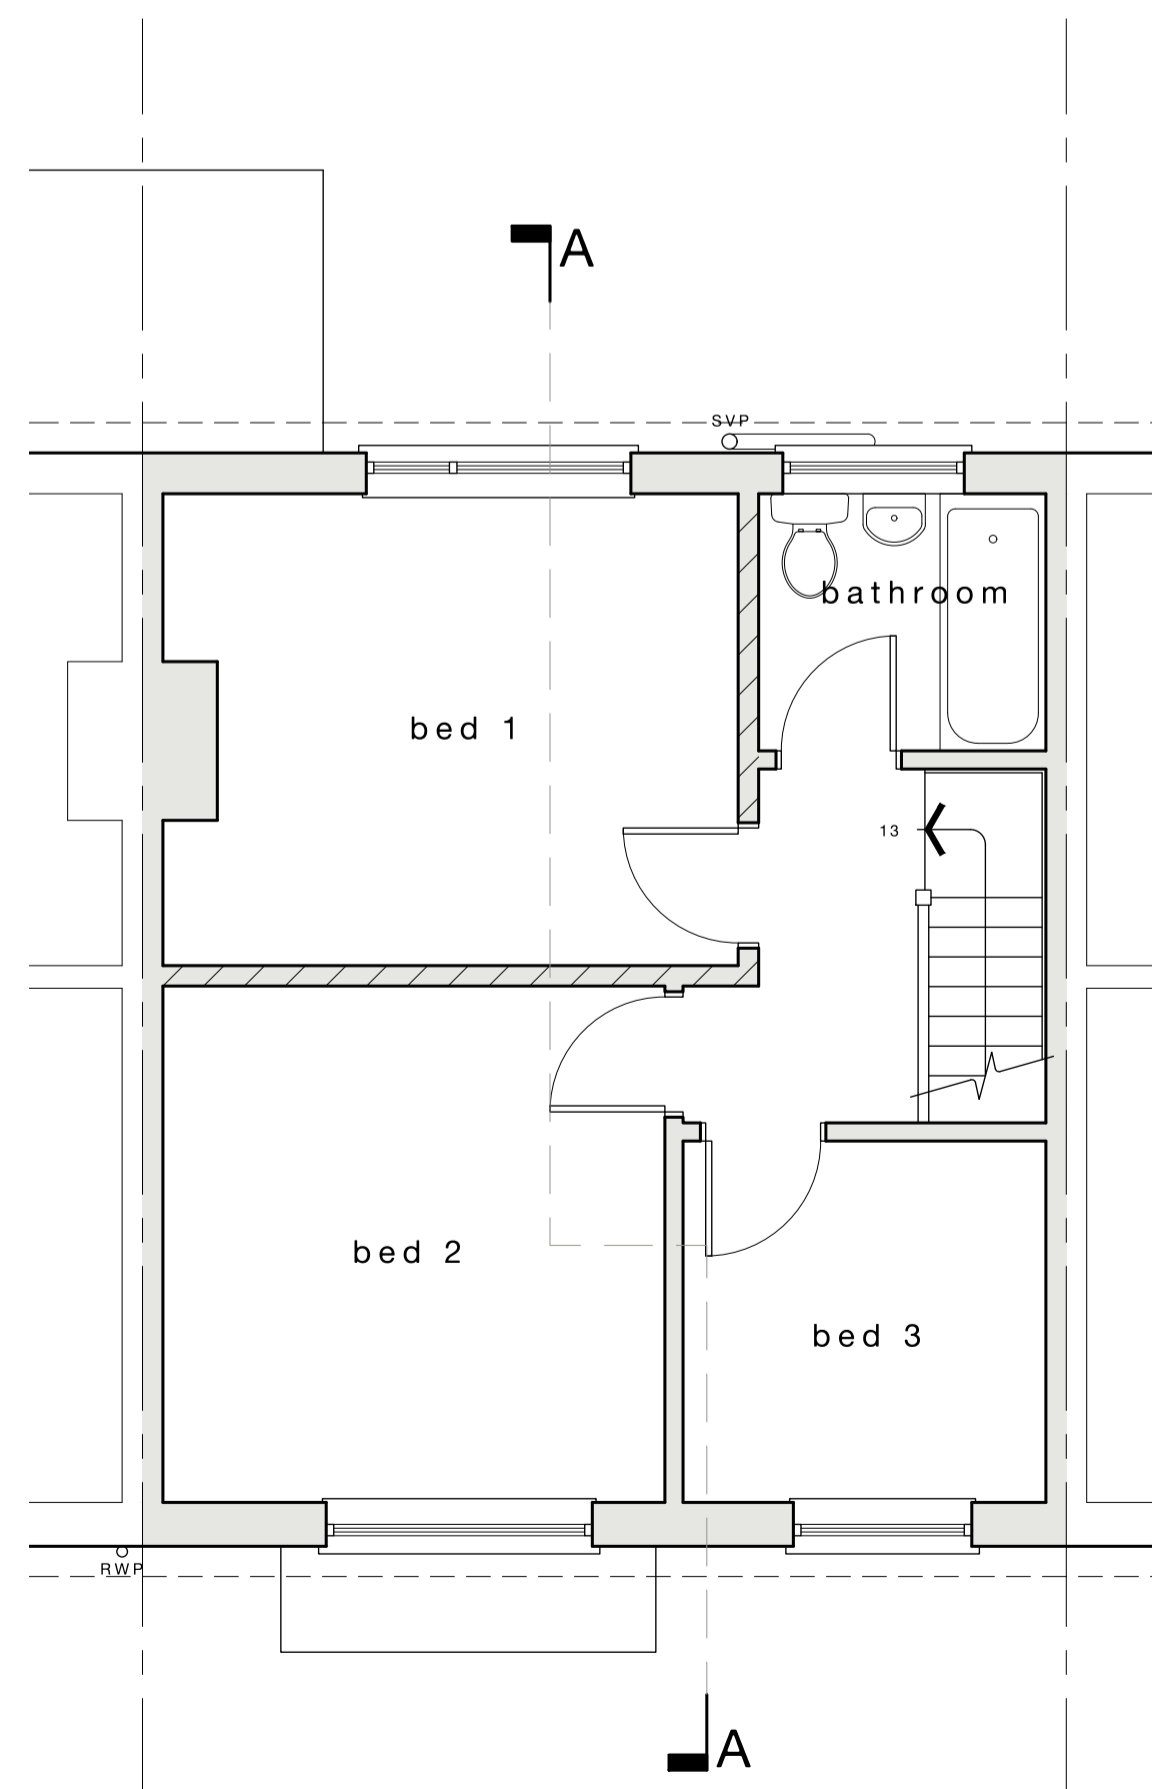


FIRST FLOOR PLAN 1:50

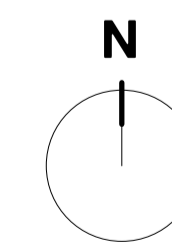

LOCATION PLAN 1:1250

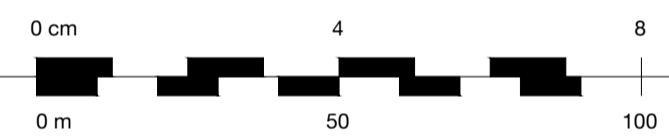

Scale 1:1250

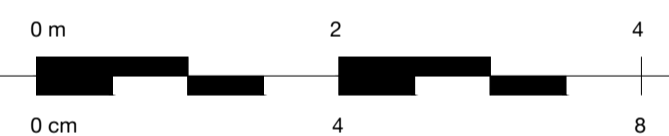

Scale 1:50

rev	date	by	description

drg status LAWFUL USE

client

project

Single storey extension:
Whitehall, Bristol.

drg title

Existing Plans,
Section & Elevation

	Philip Clifford Design Architectural and Engineering Consultants 10 North View Westbury Park Bristol BS6 7GB Tel: 0117 9706 716
	www.philipclifforddesign.co.uk

date November 2023 scales @ A1 AS SHOWN

drawn by M N checked P C approved

project no. A3143 drg no. 01 rev