



NOTES.


1. ALL DIMENSIONS ARE IN MILLIMETRES AND LEVELS ARE IN METRES.
2. ALL DIMENSIONS AND DETAILS SHOWN ARE TO BE CHECKED ON SITE BY THE BUILDING CONTRACTOR AND ALL RELEVANT CONTRACTORS PRIOR TO COMMENCEMENT OF BUILDING WORKS.
3. WHERE WORK INVOLVES ALTERATIONS TO A PARTY WALL OR CONSTRUCTION CLOSE TO A BOUNDARY IT IS THE CLIENT'S RESPONSIBILITY TO COMPLY WITH THE NECESSARY NOTICES ETC. REQUIRED BY 'THE PARTY WALL ETC. ACT 1996'.

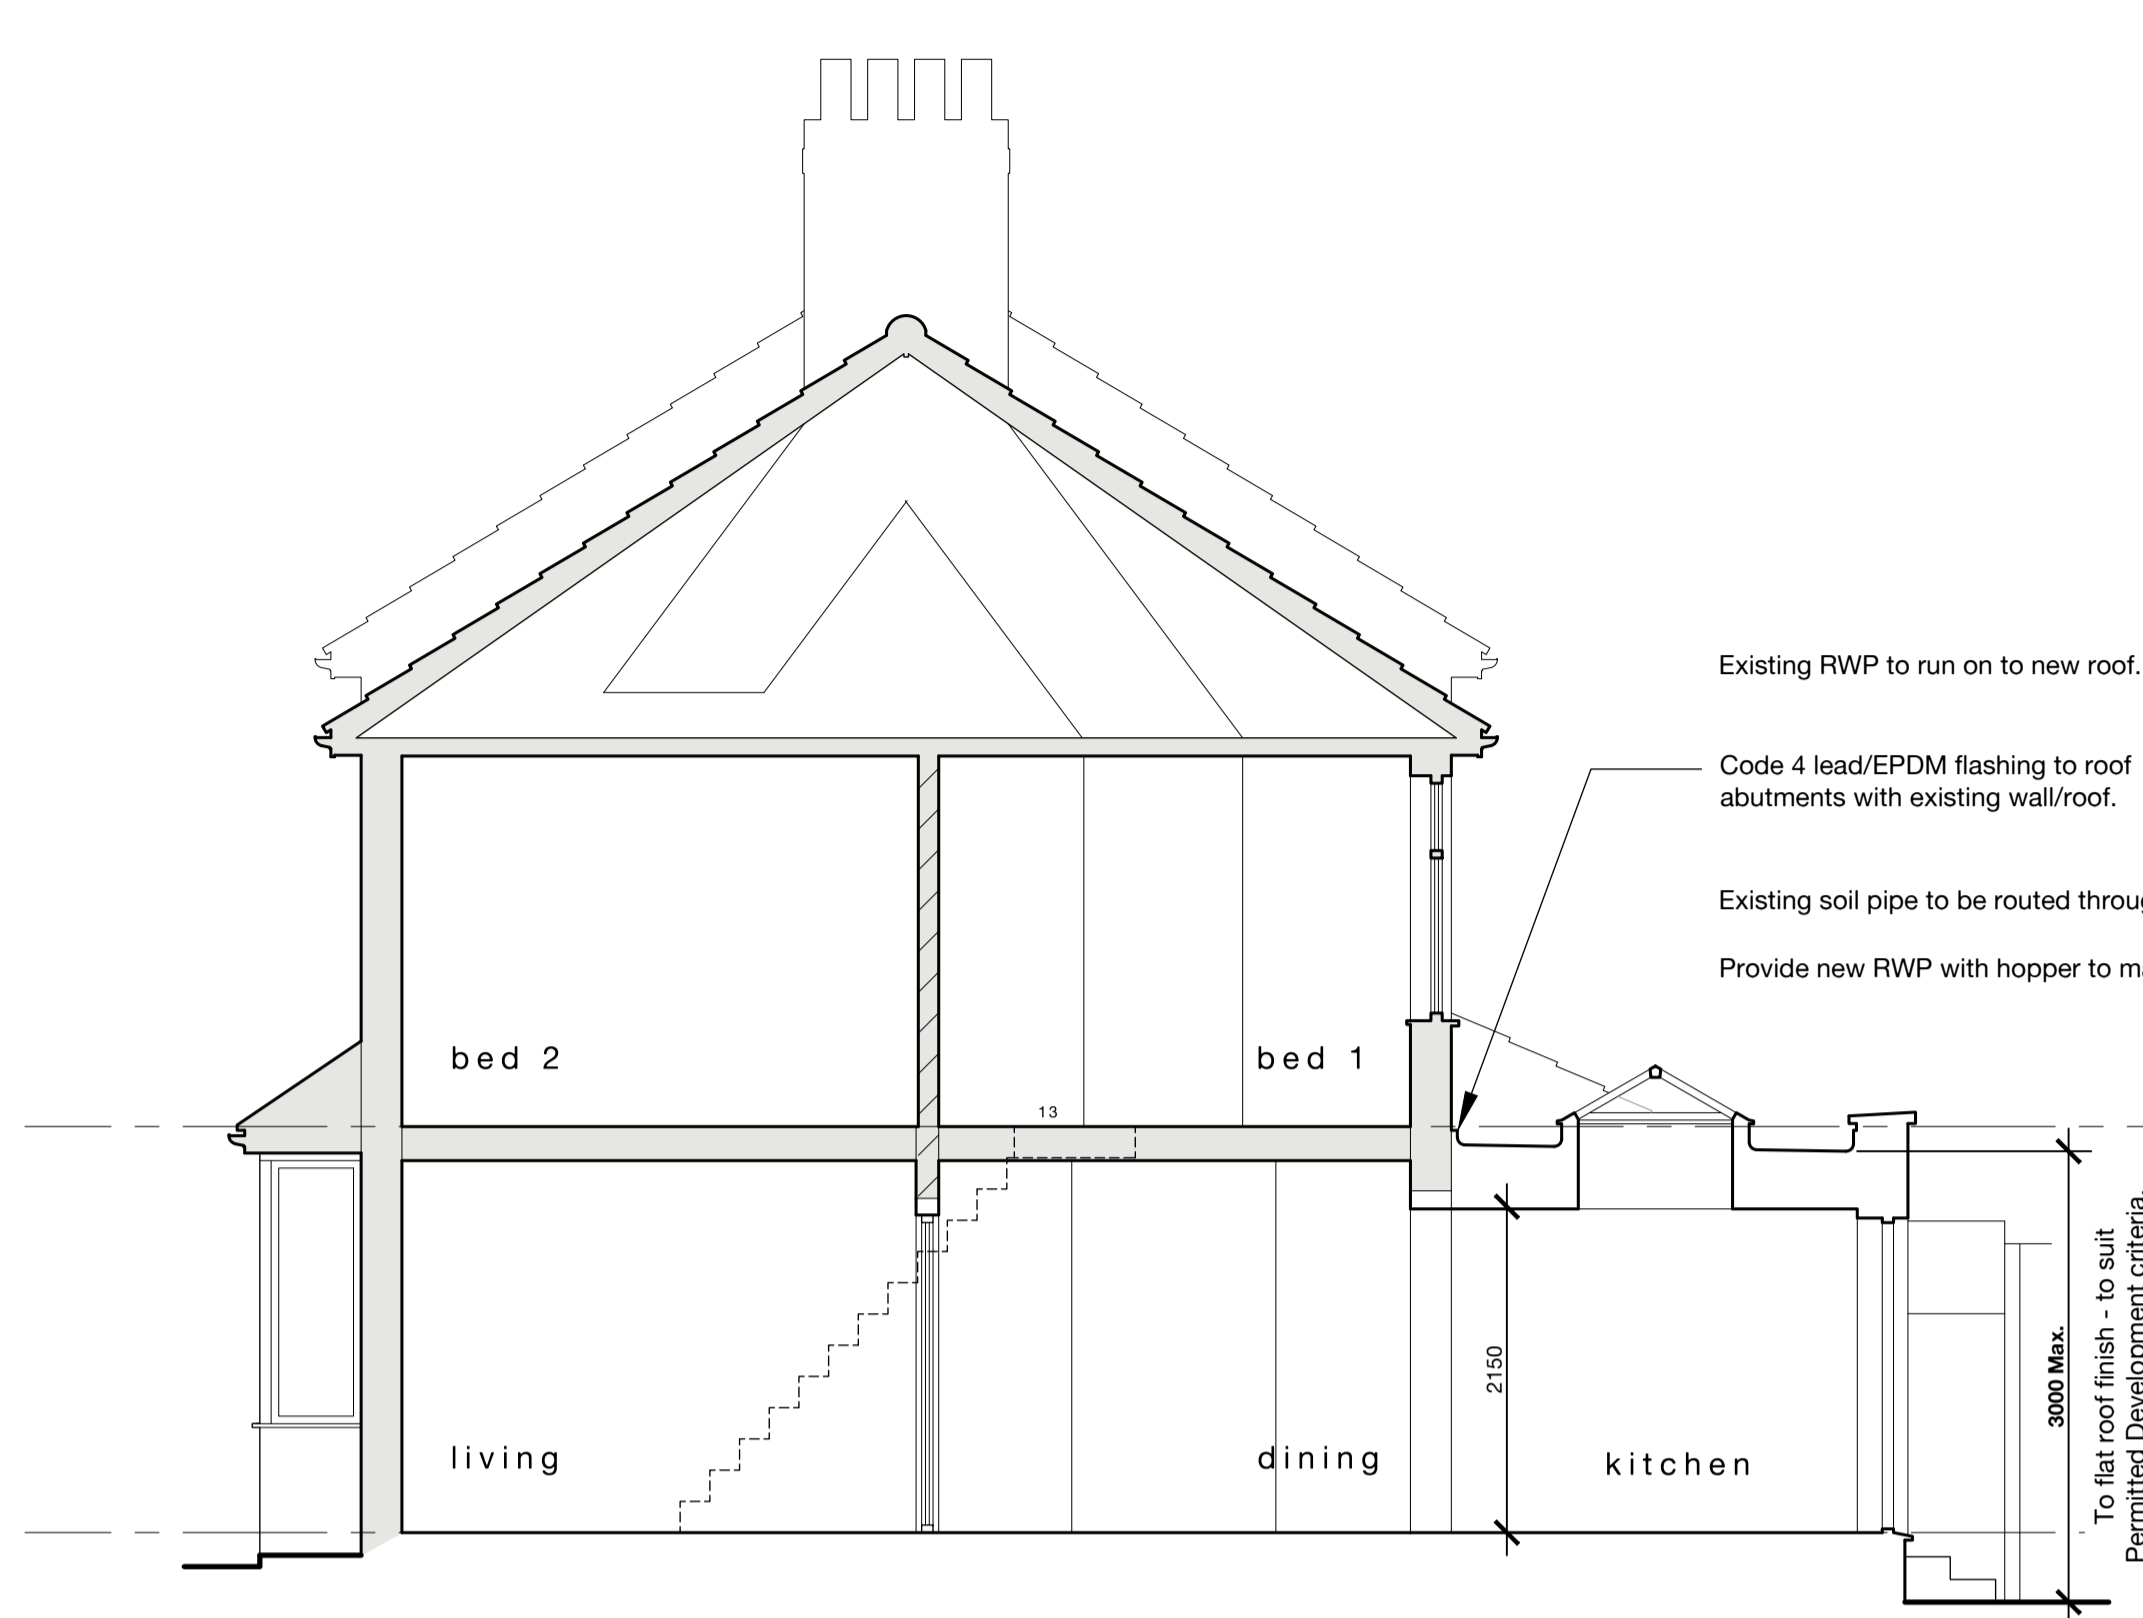


SECTION A-A 1:50

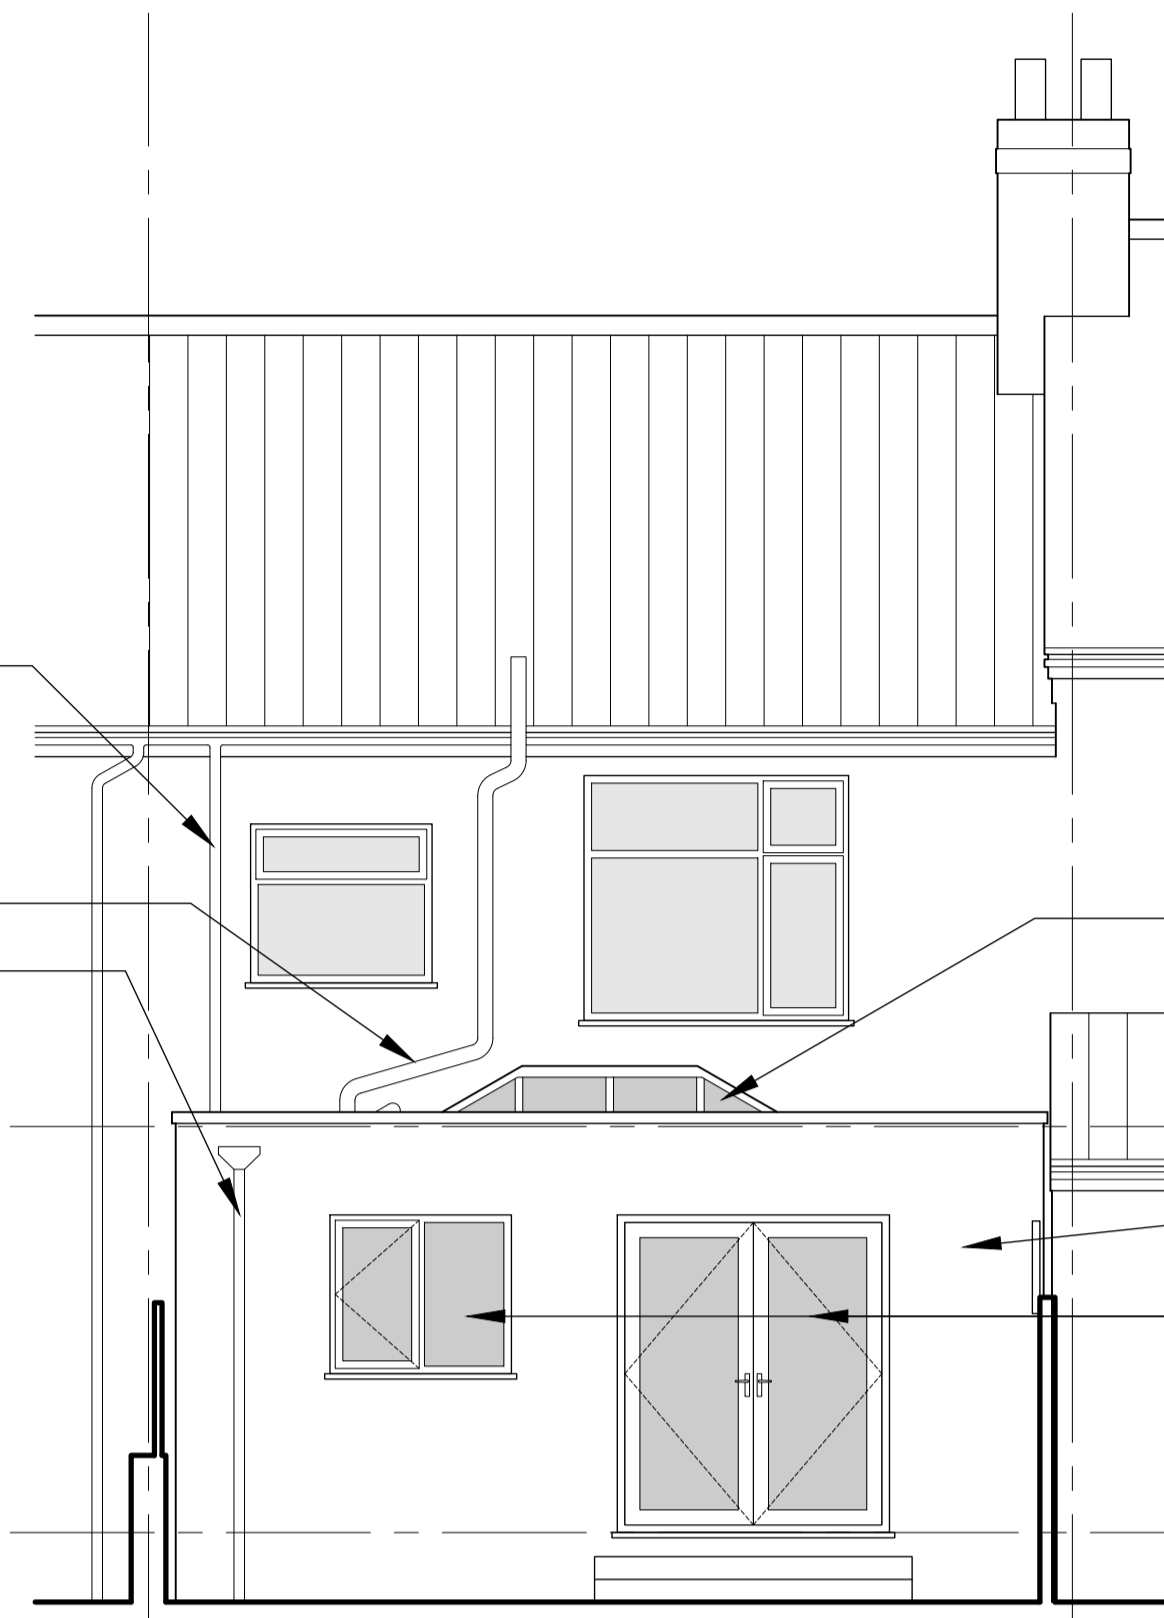


REAR ELEVATION 1:50
SOUTH

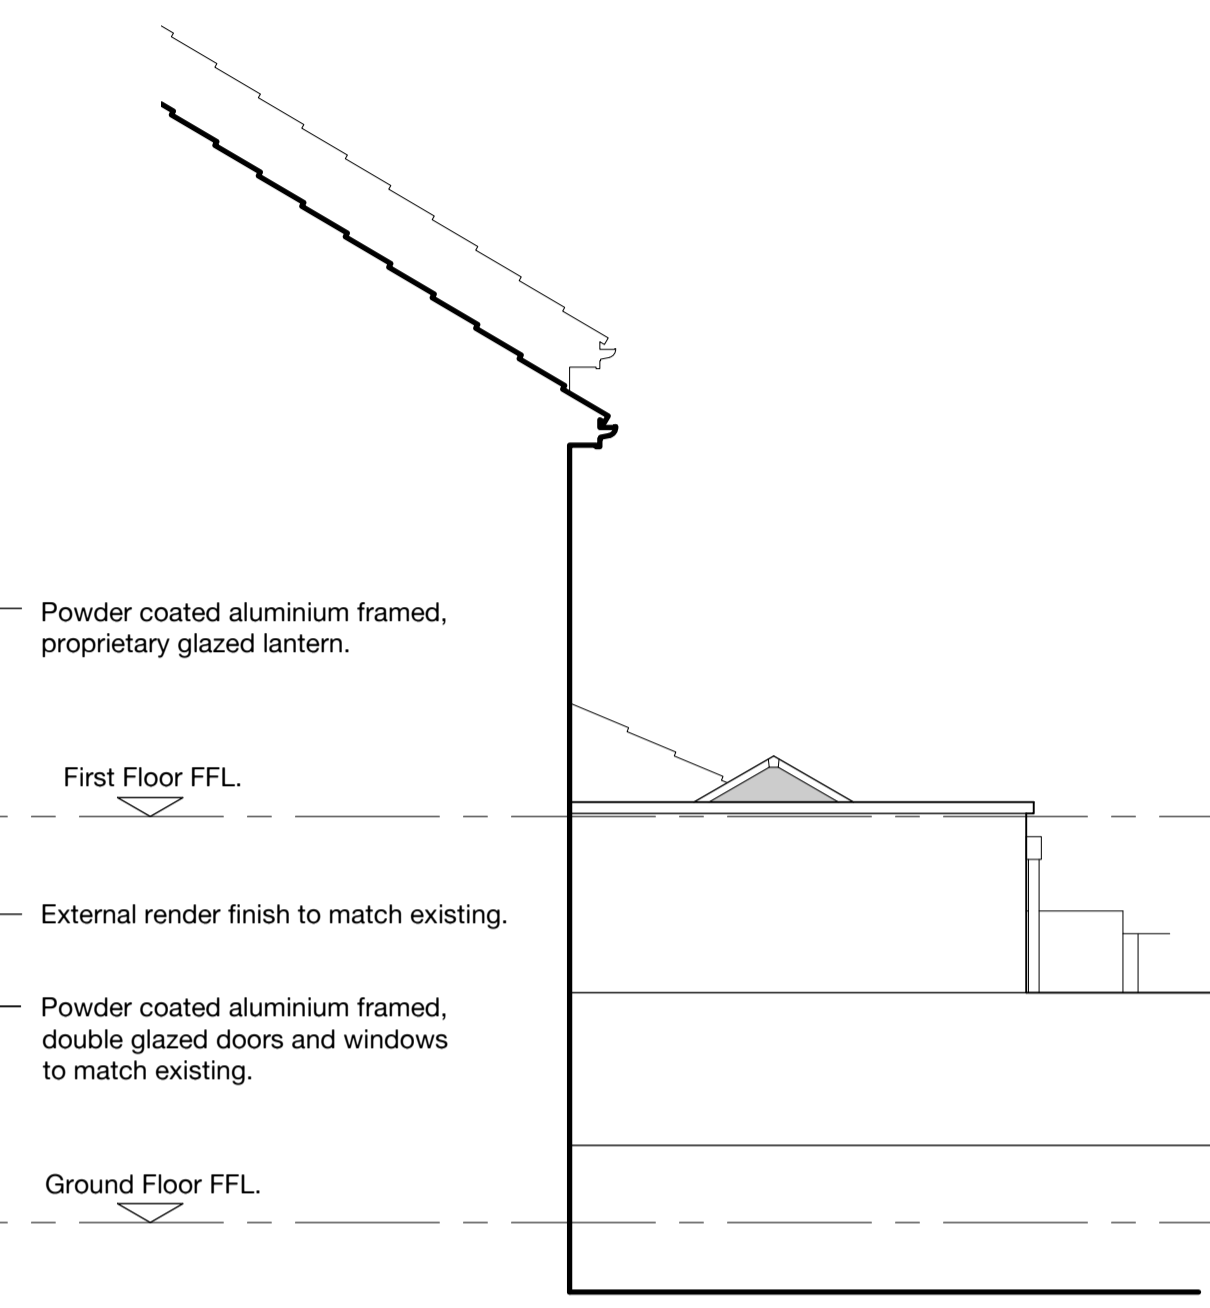


SIDE ELEVATION 1:50
WEST

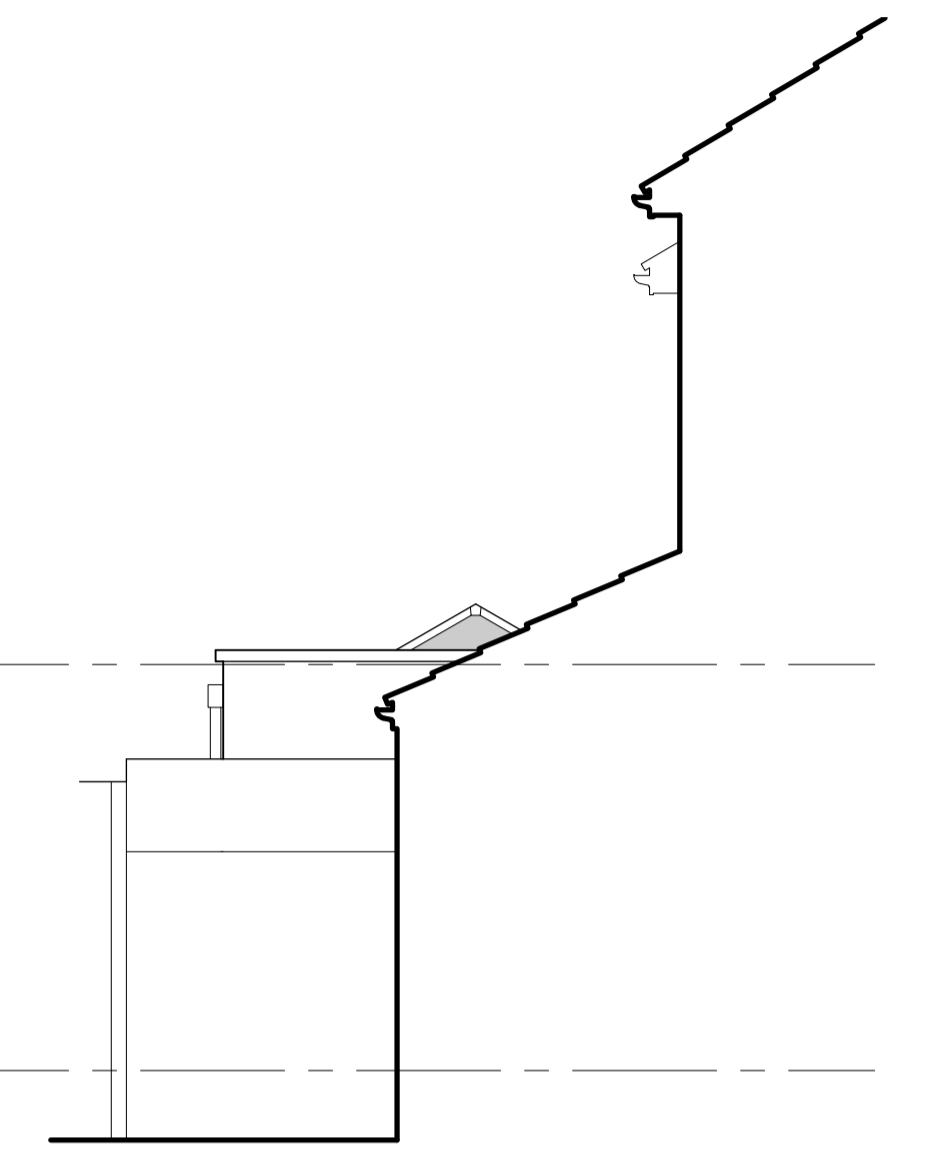


SIDE ELEVATION 1:50
EAST

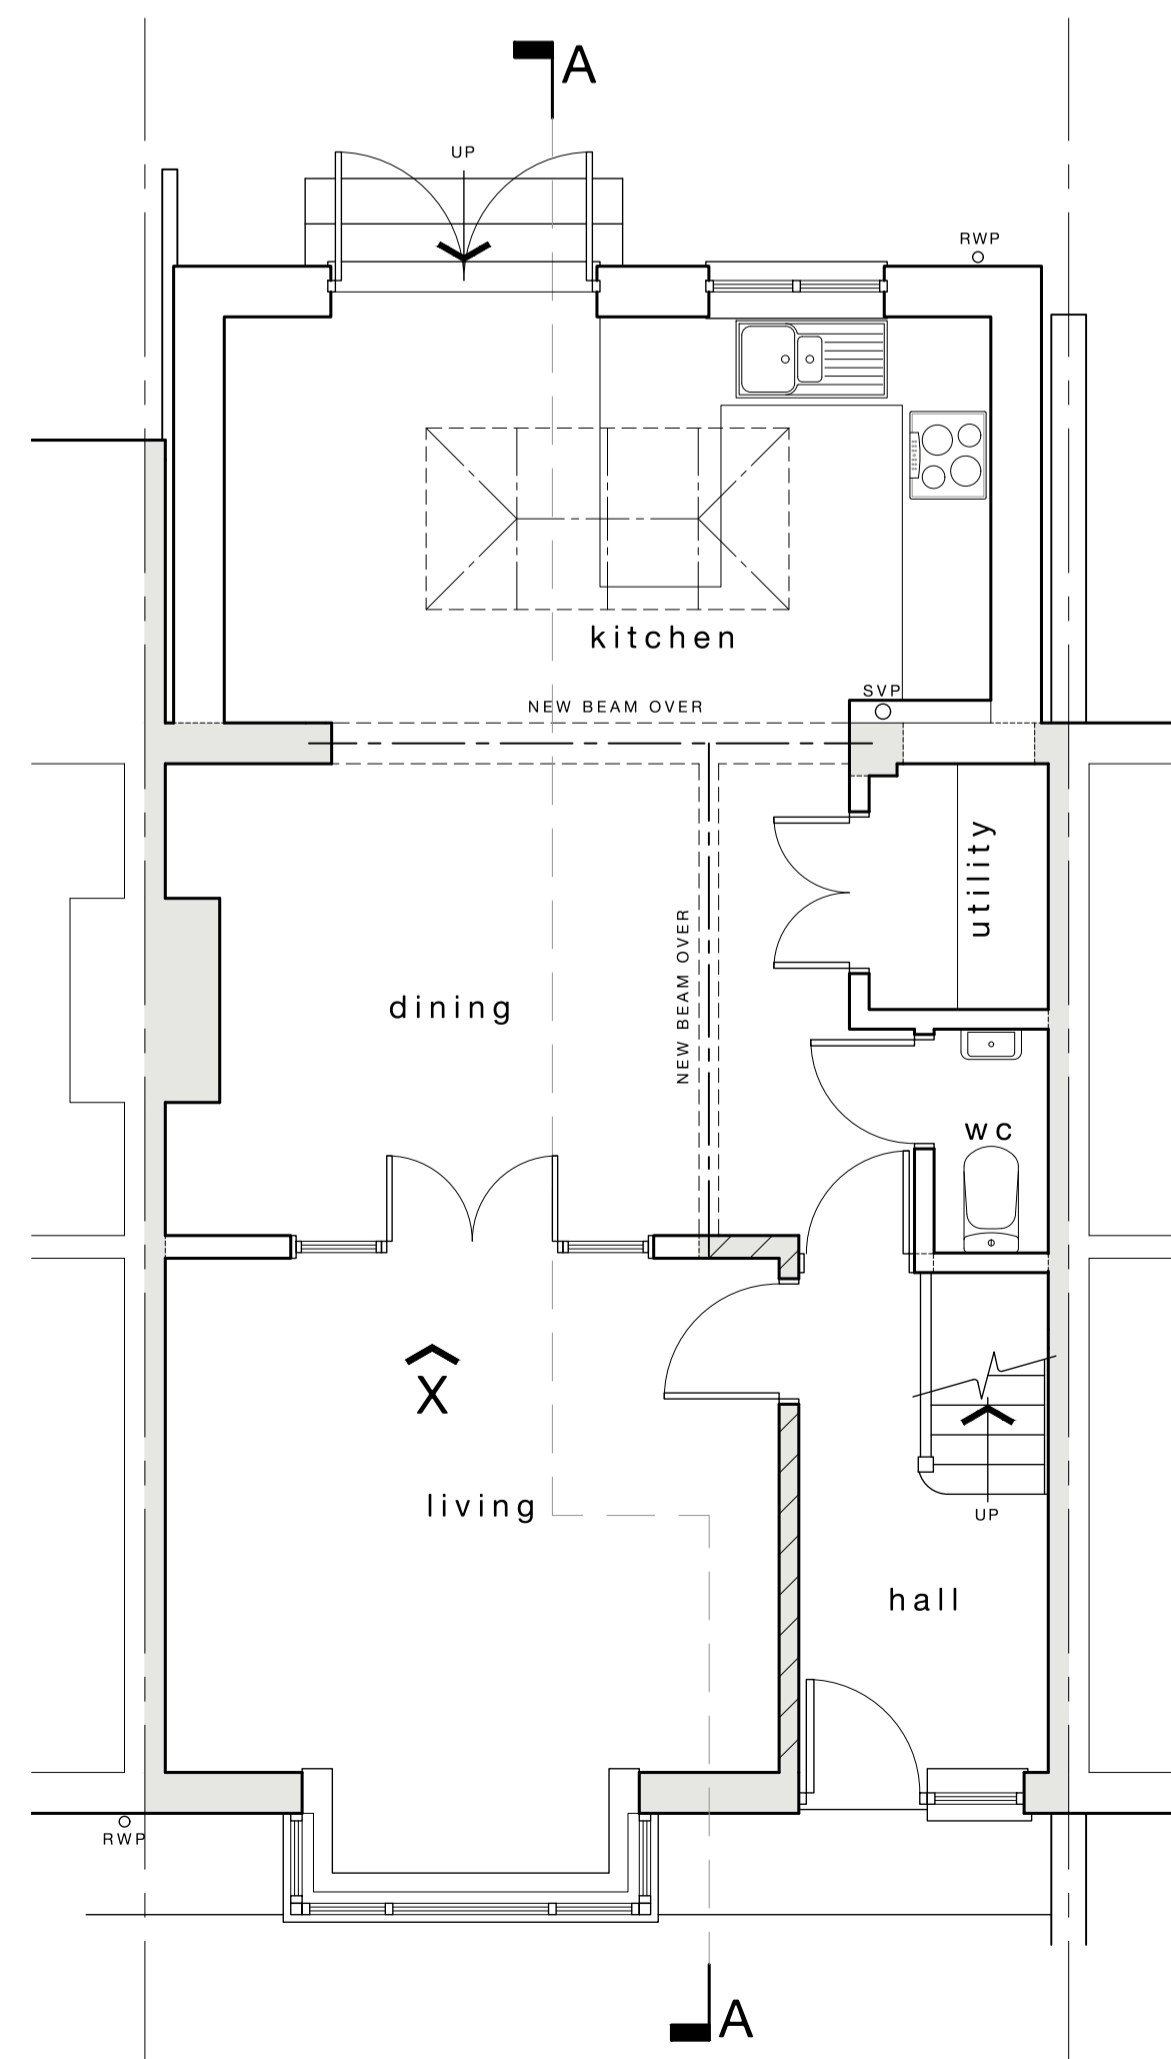


GROUND FLOOR PLAN 1:50

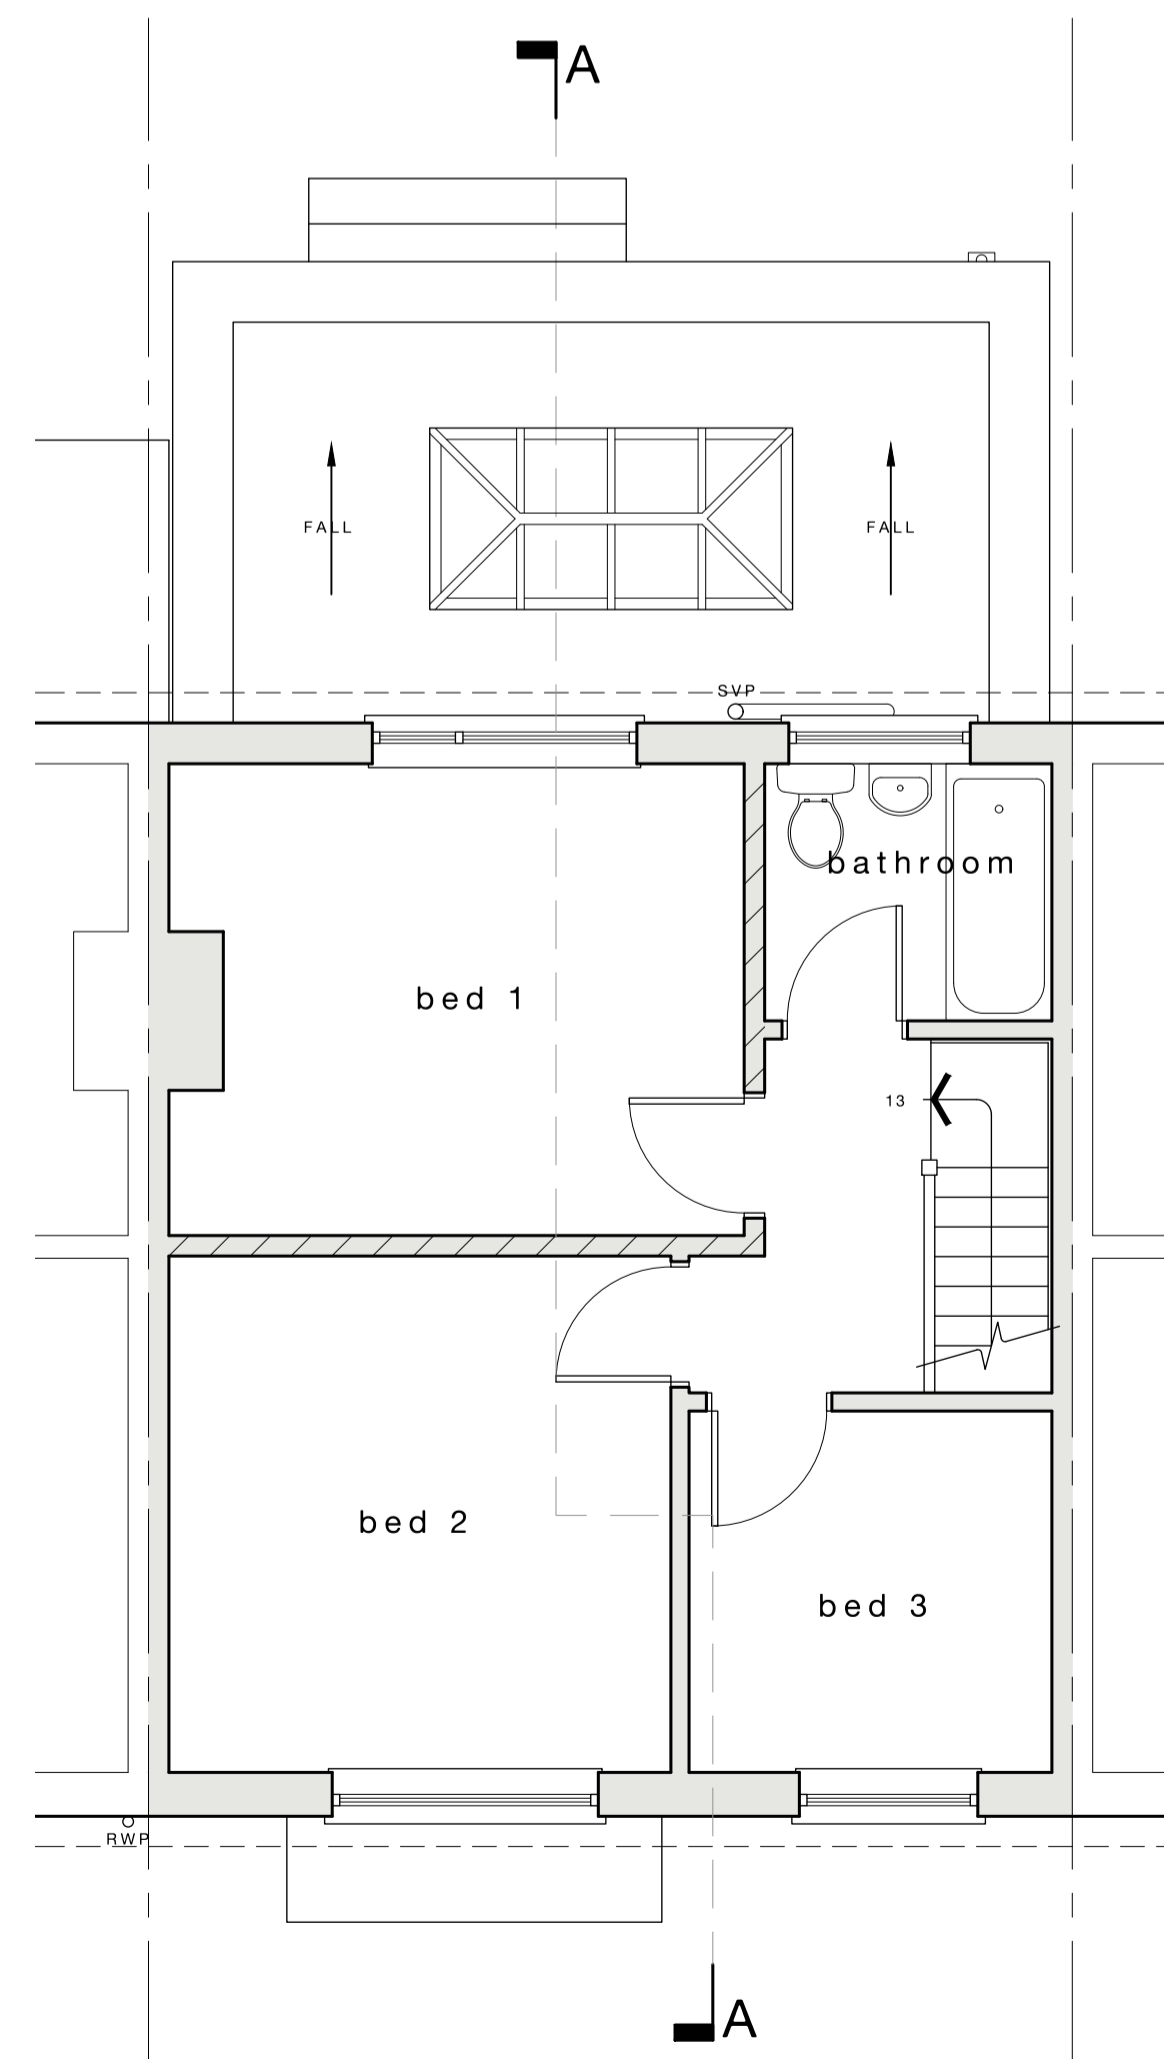

FIRST FLOOR PLAN 1:50

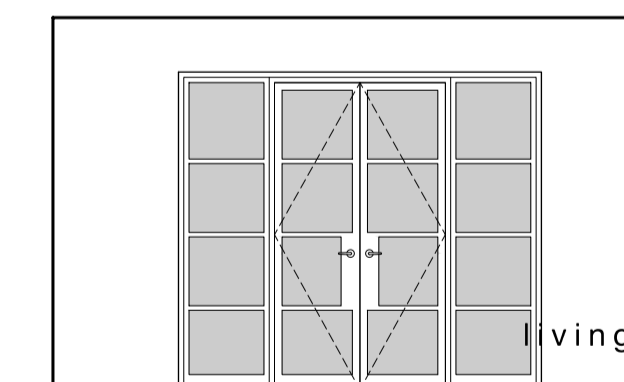

VIEW ON 'X' 1:50

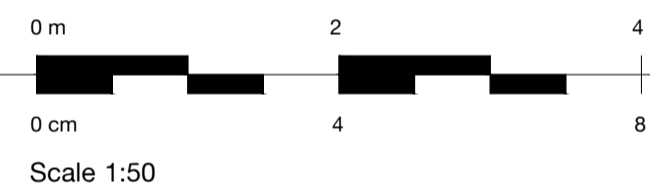

B	5.3.24	MN	Revised to suit Planning
A	8.1.24	MN	Ground floor plan layout revised.
rev	date	by	description

drg status **LAWFUL USE**

client

project

Single storey extension:
Whitehall, Bristol.

drg title

**Proposed Plans,
Section & Elevation**

PCD Philip Clifford Design
Architectural and Engineering
Consultants
10 North View
Westbury Park
Bristol
BS6 7GB
Tel: 0117 9706 716

www.philipclifforddesign.co.uk

date **December 2023** scales @ A1

drawn by **MN** checked **PC** approved

project no. **A3143** drg no. **02** rev **B**