



**NOTES.**

1. ALL DIMENSIONS ARE IN MILLIMETRES AND LEVELS ARE IN METRES.
2. ALL DIMENSIONS AND DETAILS SHOWN ARE TO BE CHECKED ON SITE BY THE BUILDING CONTRACTOR AND ALL RELEVANT CONTRACTORS PRIOR TO COMMENCEMENT OF BUILDING WORKS.
3. WHERE WORK INVOLVES ALTERATIONS TO A PARTY WALL OR CONSTRUCTION CLOSE TO A BOUNDARY IT IS THE CLIENTS RESPONSIBILITY TO COMPLY WITH THE NECESSARY NOTICES ETC. REQUIRED BY 'THE PARTY WALL ETC. ACT 1996'.

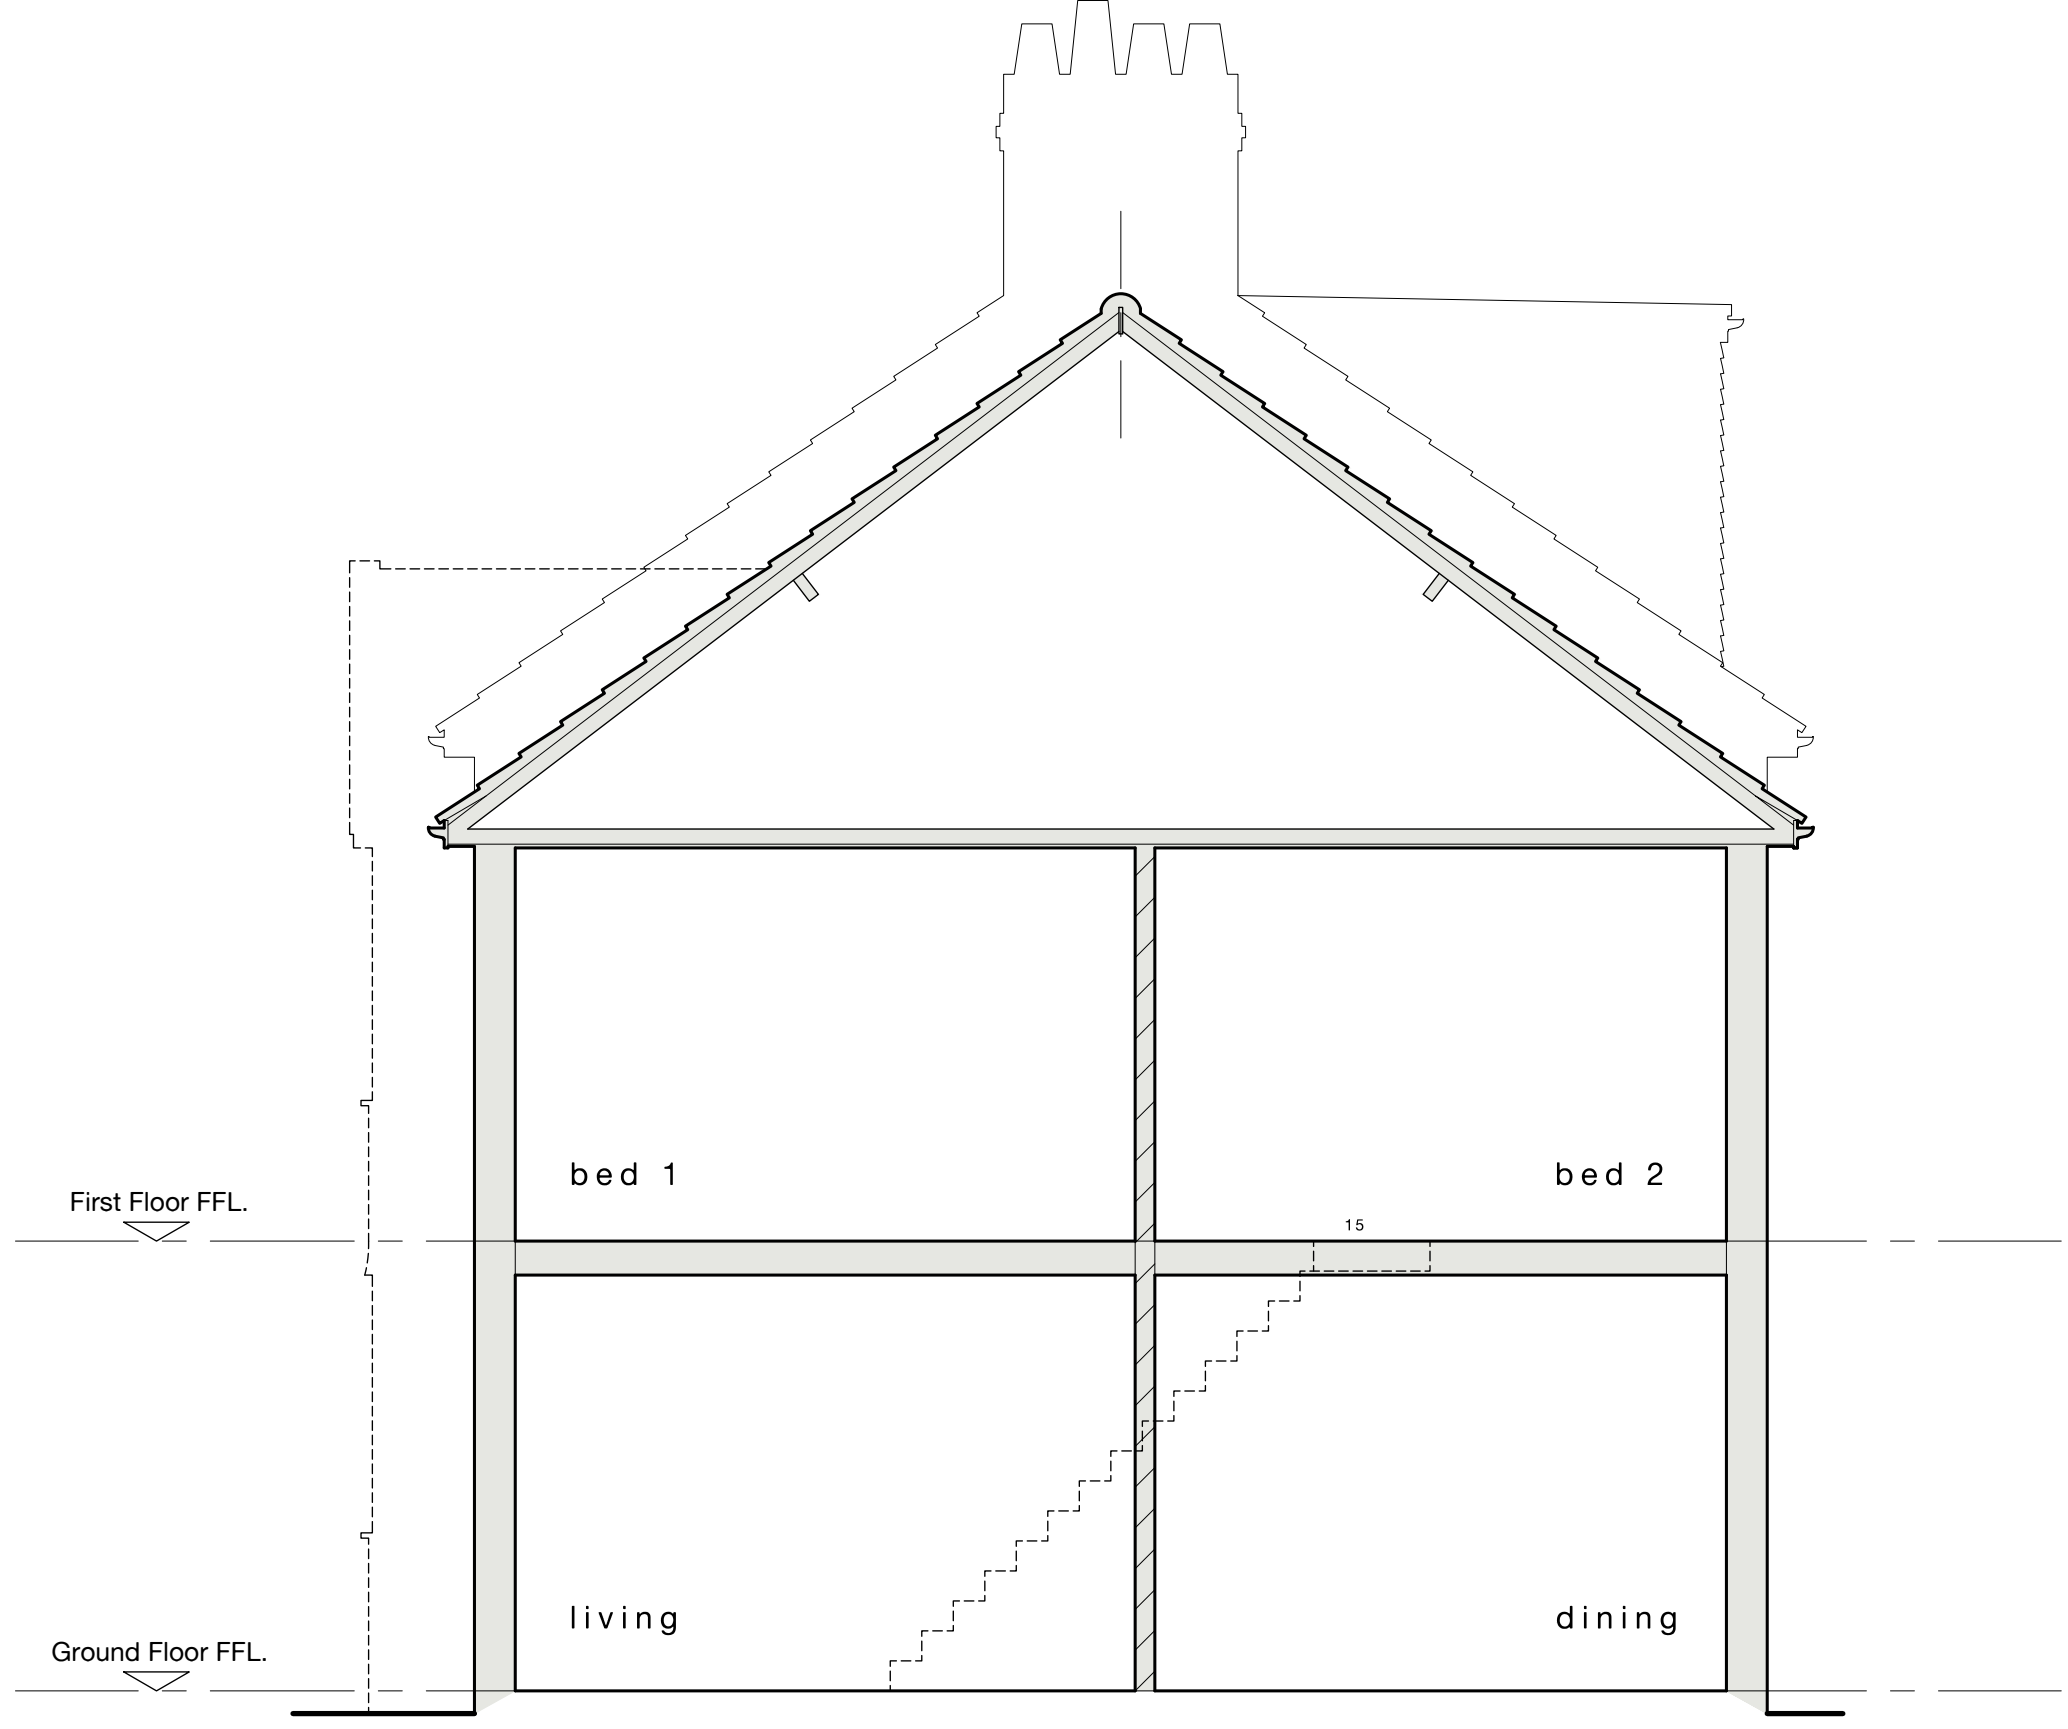


SECTION A-A 1:50

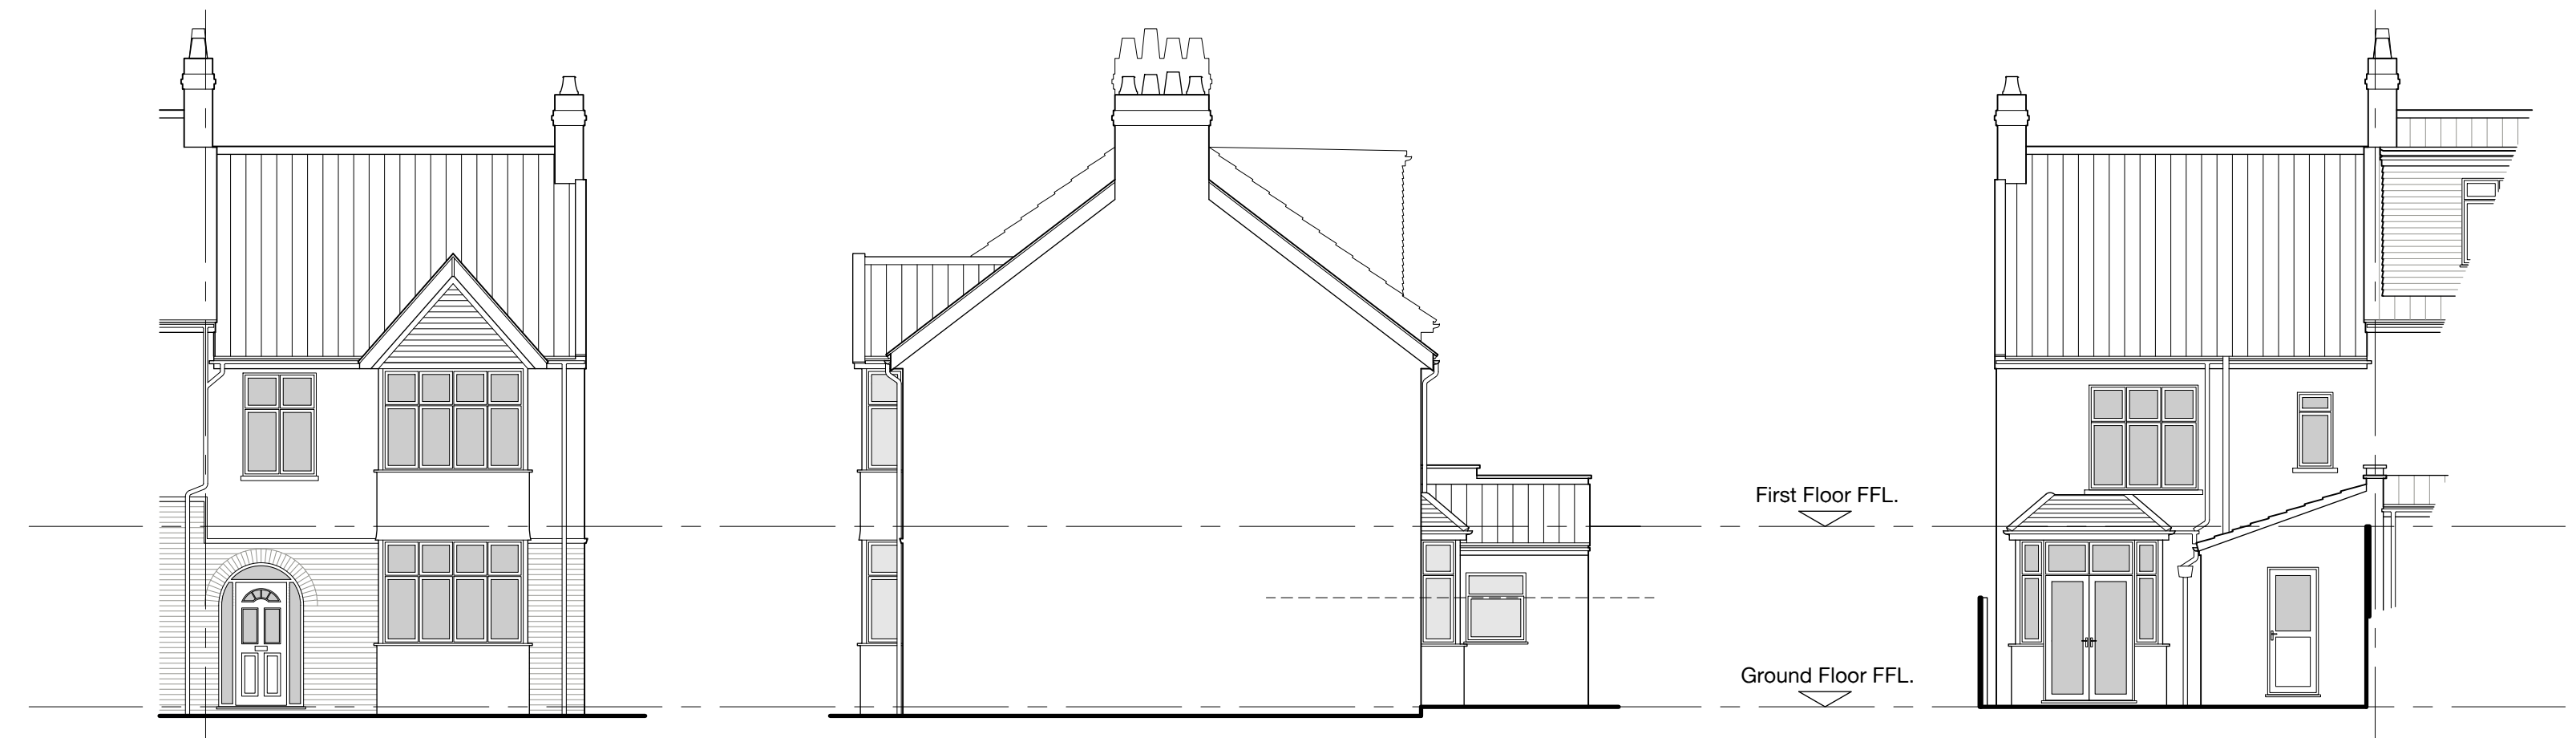



FRONT ELEVATION 1:100  
SOUTH EAST

SIDE ELEVATION 1:100  
NORTH EAST


REAR ELEVATION 1:100  
NORTH WEST

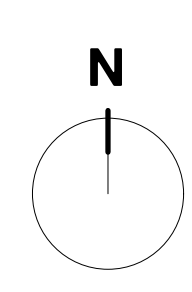


LOCATION PLAN 1:1250

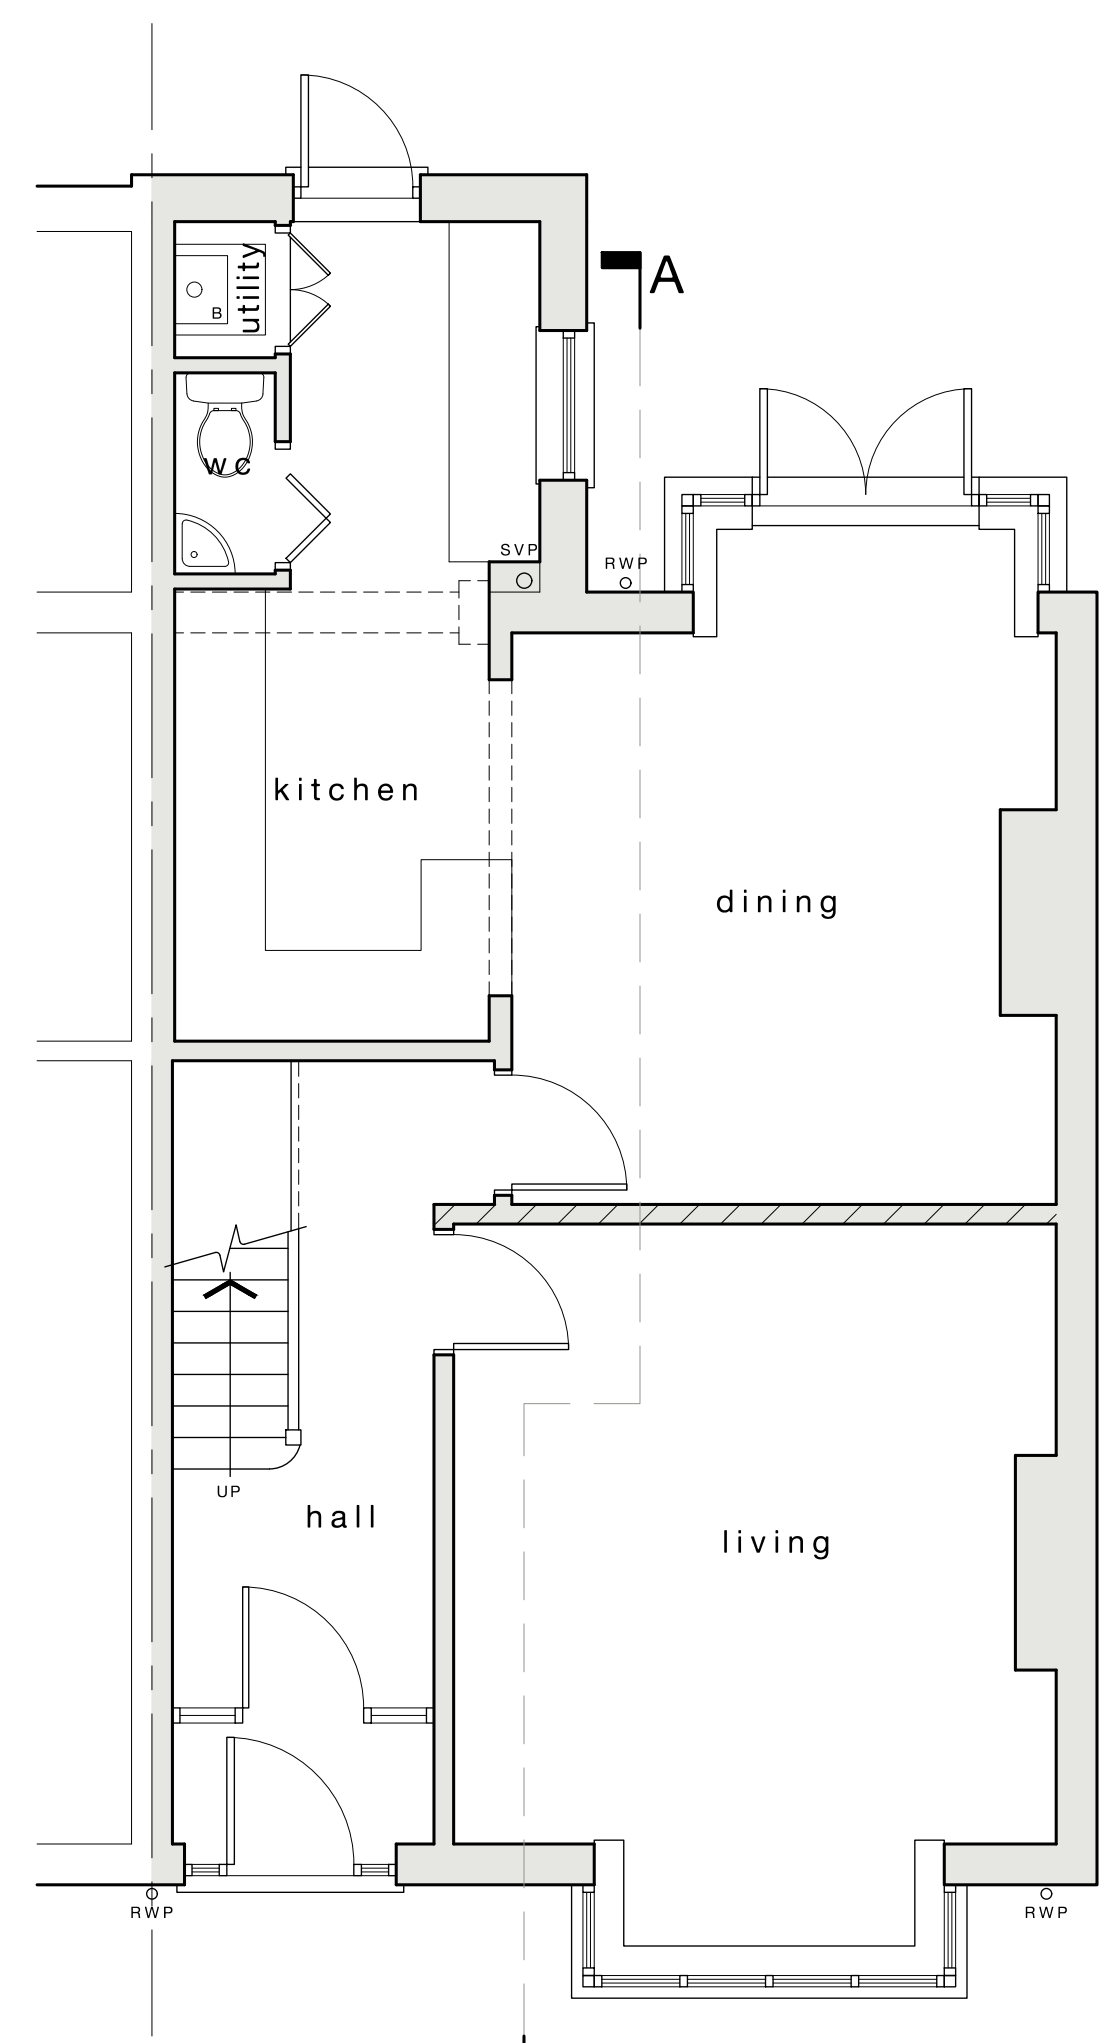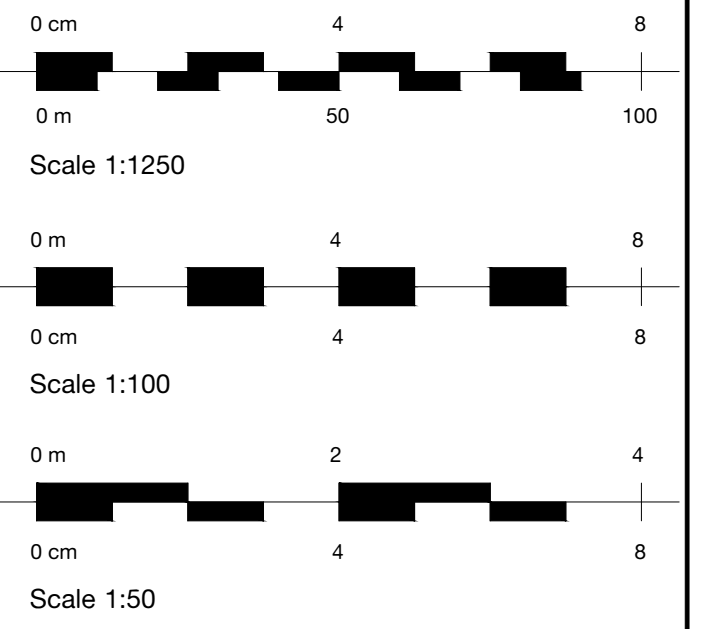

GROUND FLOOR PLAN 1:50

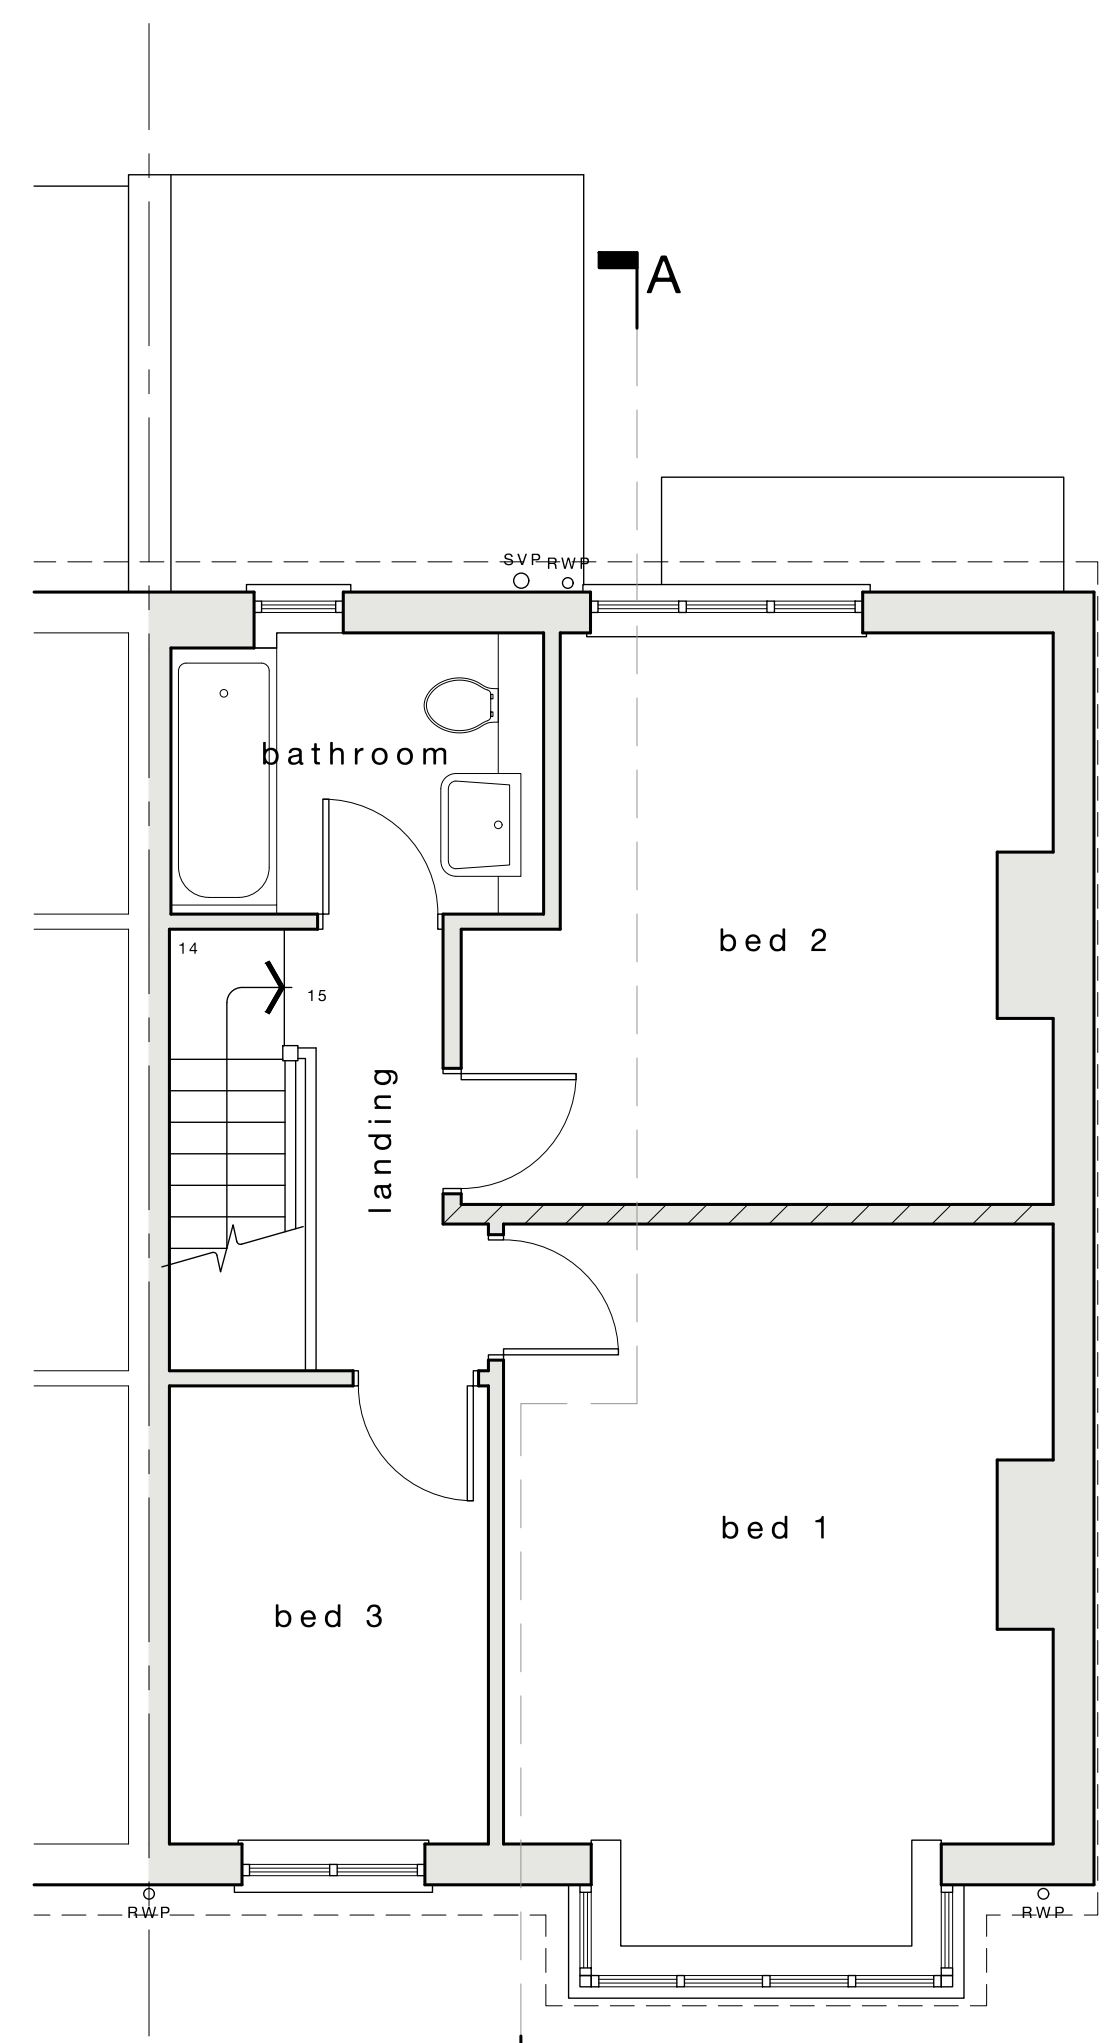

FIRST FLOOR PLAN 1:50

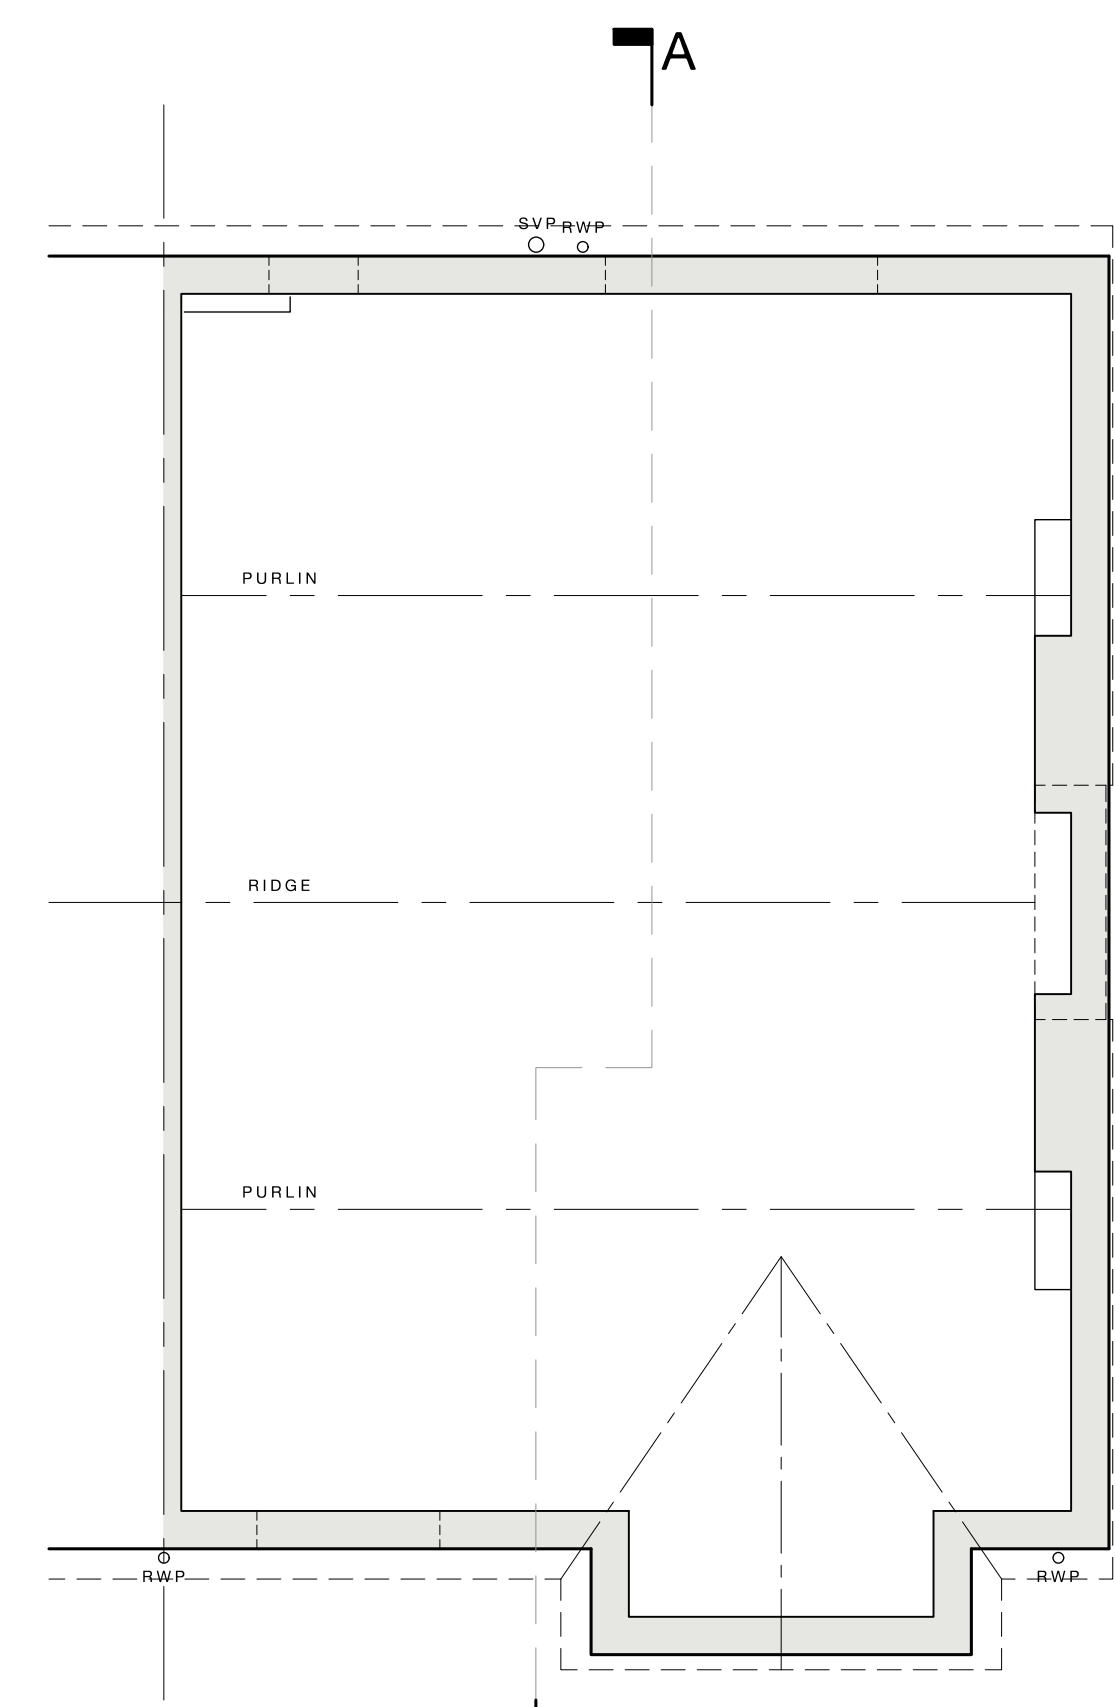

LOFT PLAN 1:50

rev	date	by	description
drg status		LAWFUL USE	
client			
project			
Loft conversion:			
Redland, Bristol.			
drg title			
Existing Plans, Section & Elevations			
date		February 2024	
drawn by		checked	
M N		P C	
project no.		drg no.	
A3159		01	
scales @ A1		AS SHOWN	
approved		rev	

**PCD** Philip Clifford Design  
Architectural and Engineering  
Consultants  
10 North View  
Westbury Park  
Bristol  
BS6 7GB  
Tel: 0117 9706 716  
[www.philipclifforddesign.co.uk](http://www.philipclifforddesign.co.uk)