



**NOTES.**


1. ALL DIMENSIONS ARE IN MILLIMETRES AND LEVELS ARE IN METRES.
2. ALL DIMENSIONS AND DETAILS SHOWN ARE TO BE CHECKED ON SITE BY THE BUILDING CONTRACTOR AND ALL RELEVANT CONTRACTORS PRIOR TO COMMENCEMENT OF BUILDING WORKS.
3. WHERE WORK INVOLVES ALTERATIONS TO A PARTY WALL OR CONSTRUCTION CLOSE TO A BOUNDARY IT IS THE CLIENTS RESPONSIBILITY TO COMPLY WITH THE NECESSARY NOTICES ETC. REQUIRED BY 'THE PARTY WALL ETC. ACT 1996'.

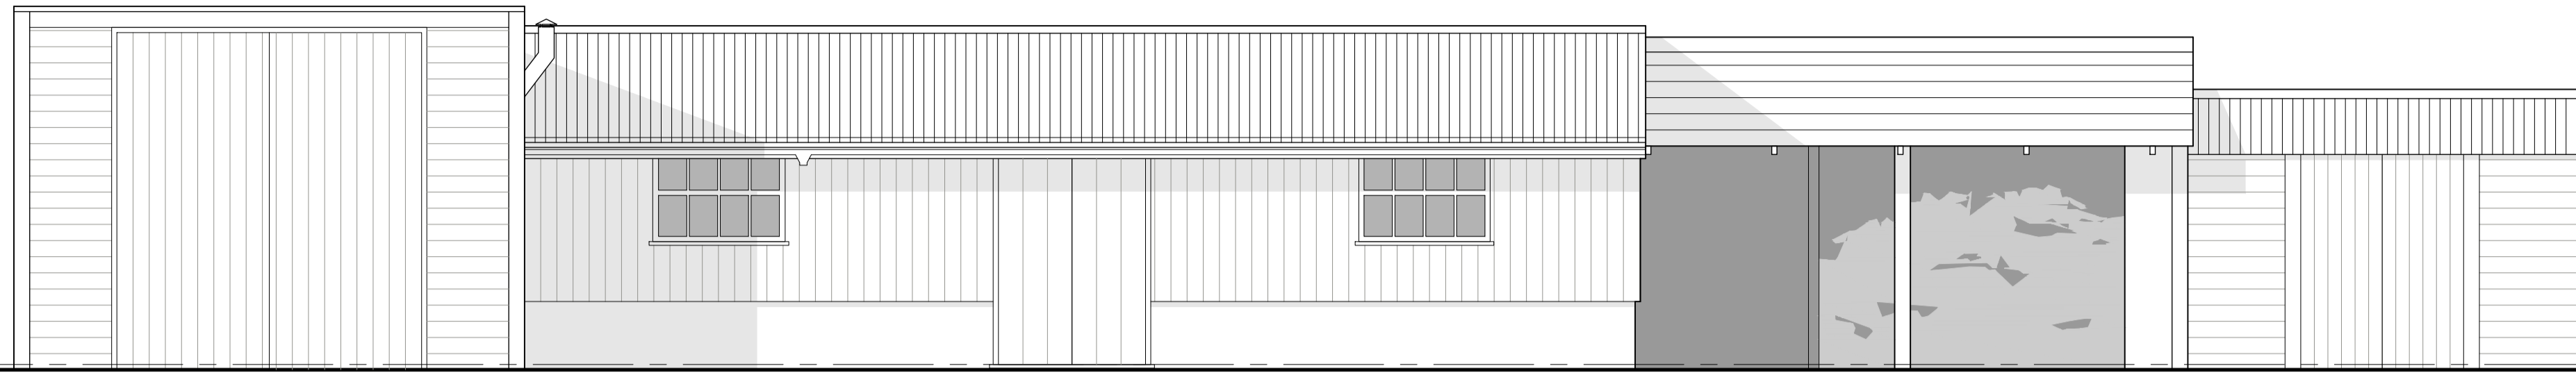


**FRONT ELEVATION 1:50**  
NORTH EAST

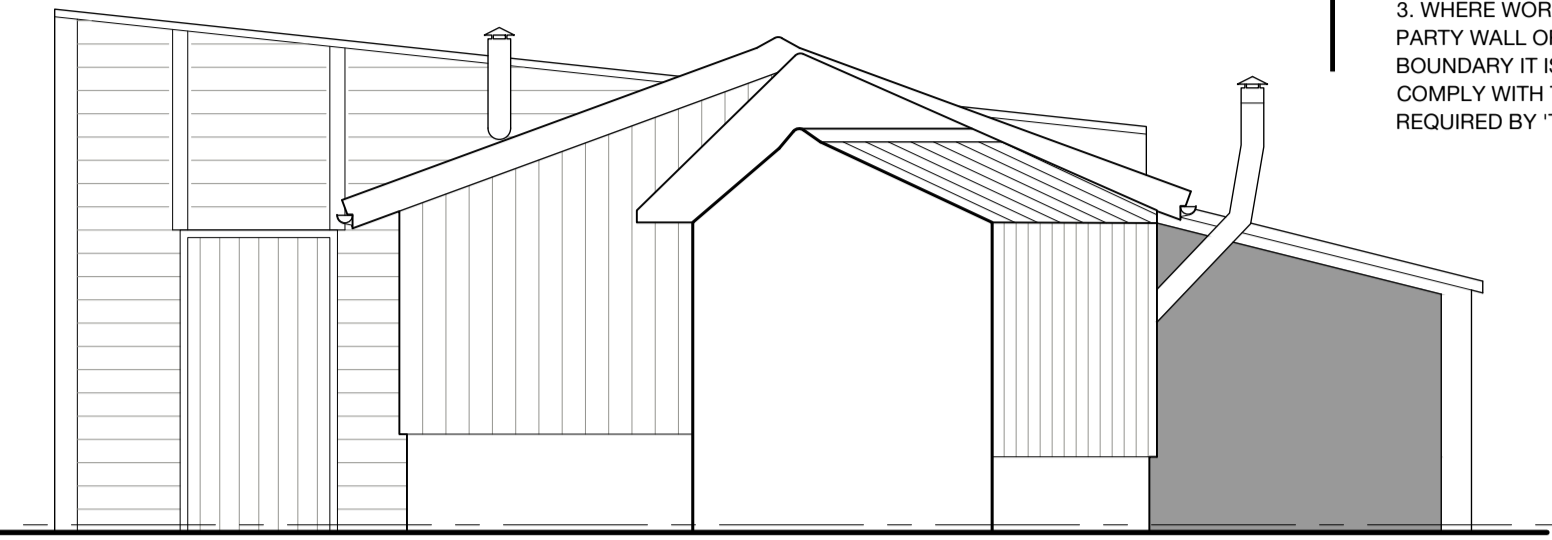


**SIDE ELEVATION 1:50**  
NORTH WEST

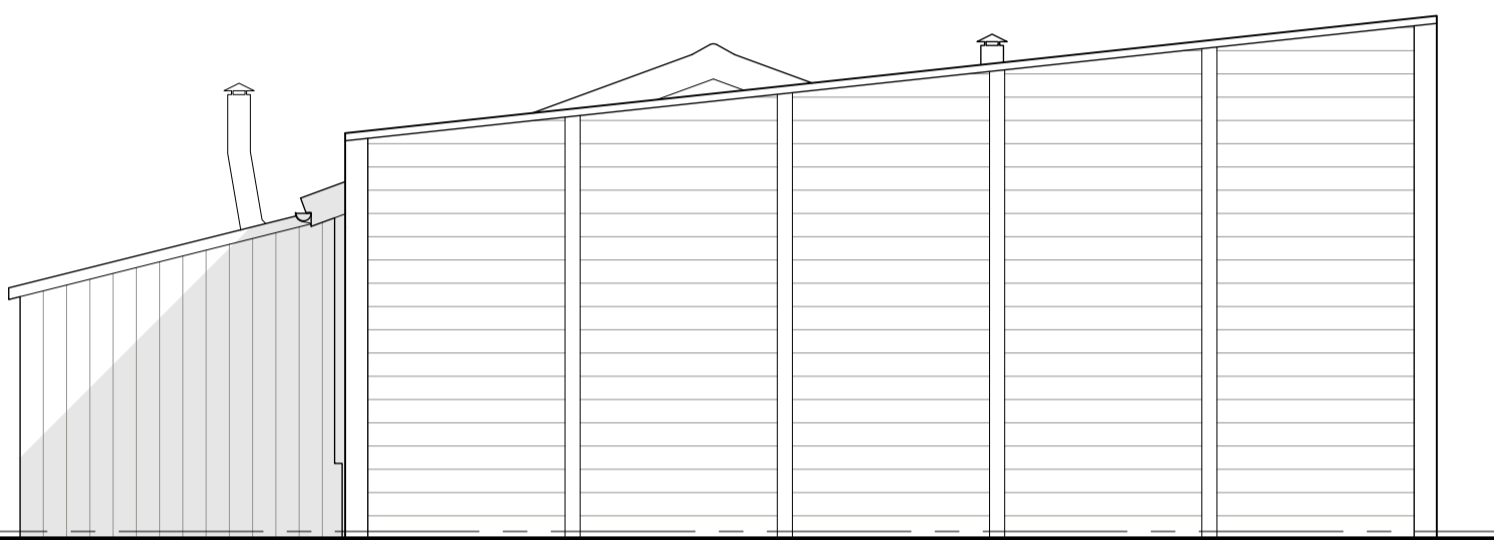



**SIDE ELEVATION 1:50**  
SOUTH EAST

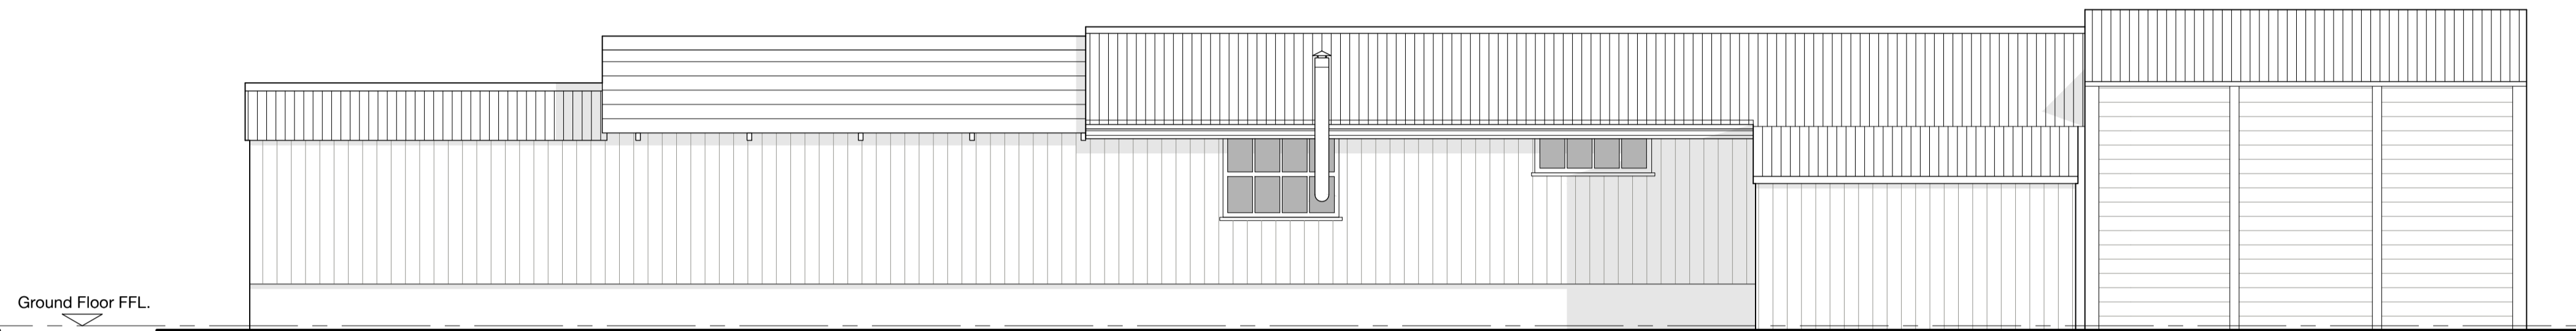

**REAR ELEVATION 1:50**  
SOUTH WEST

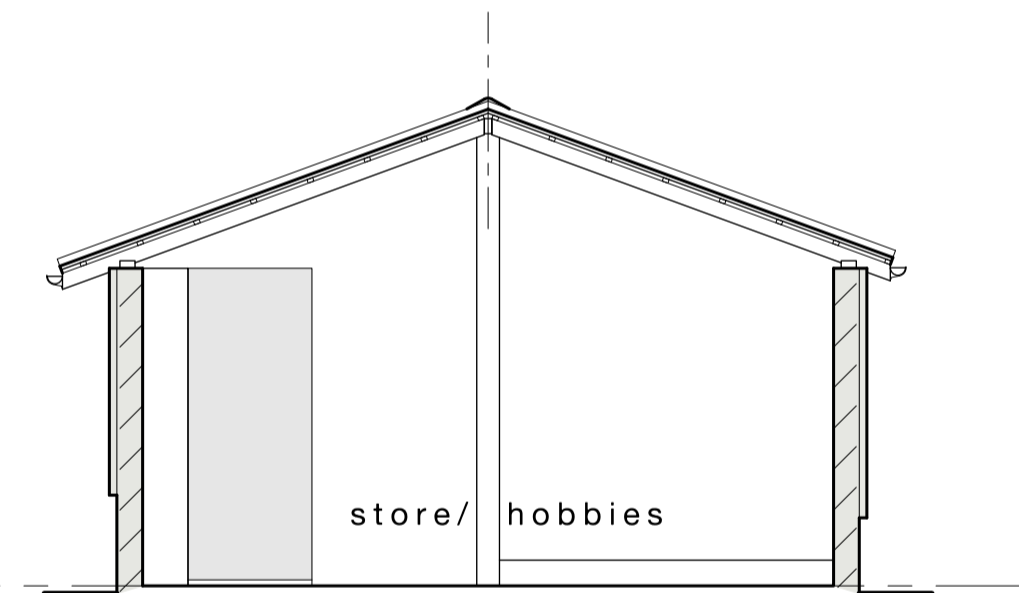

**SECTION A-A 1:50**

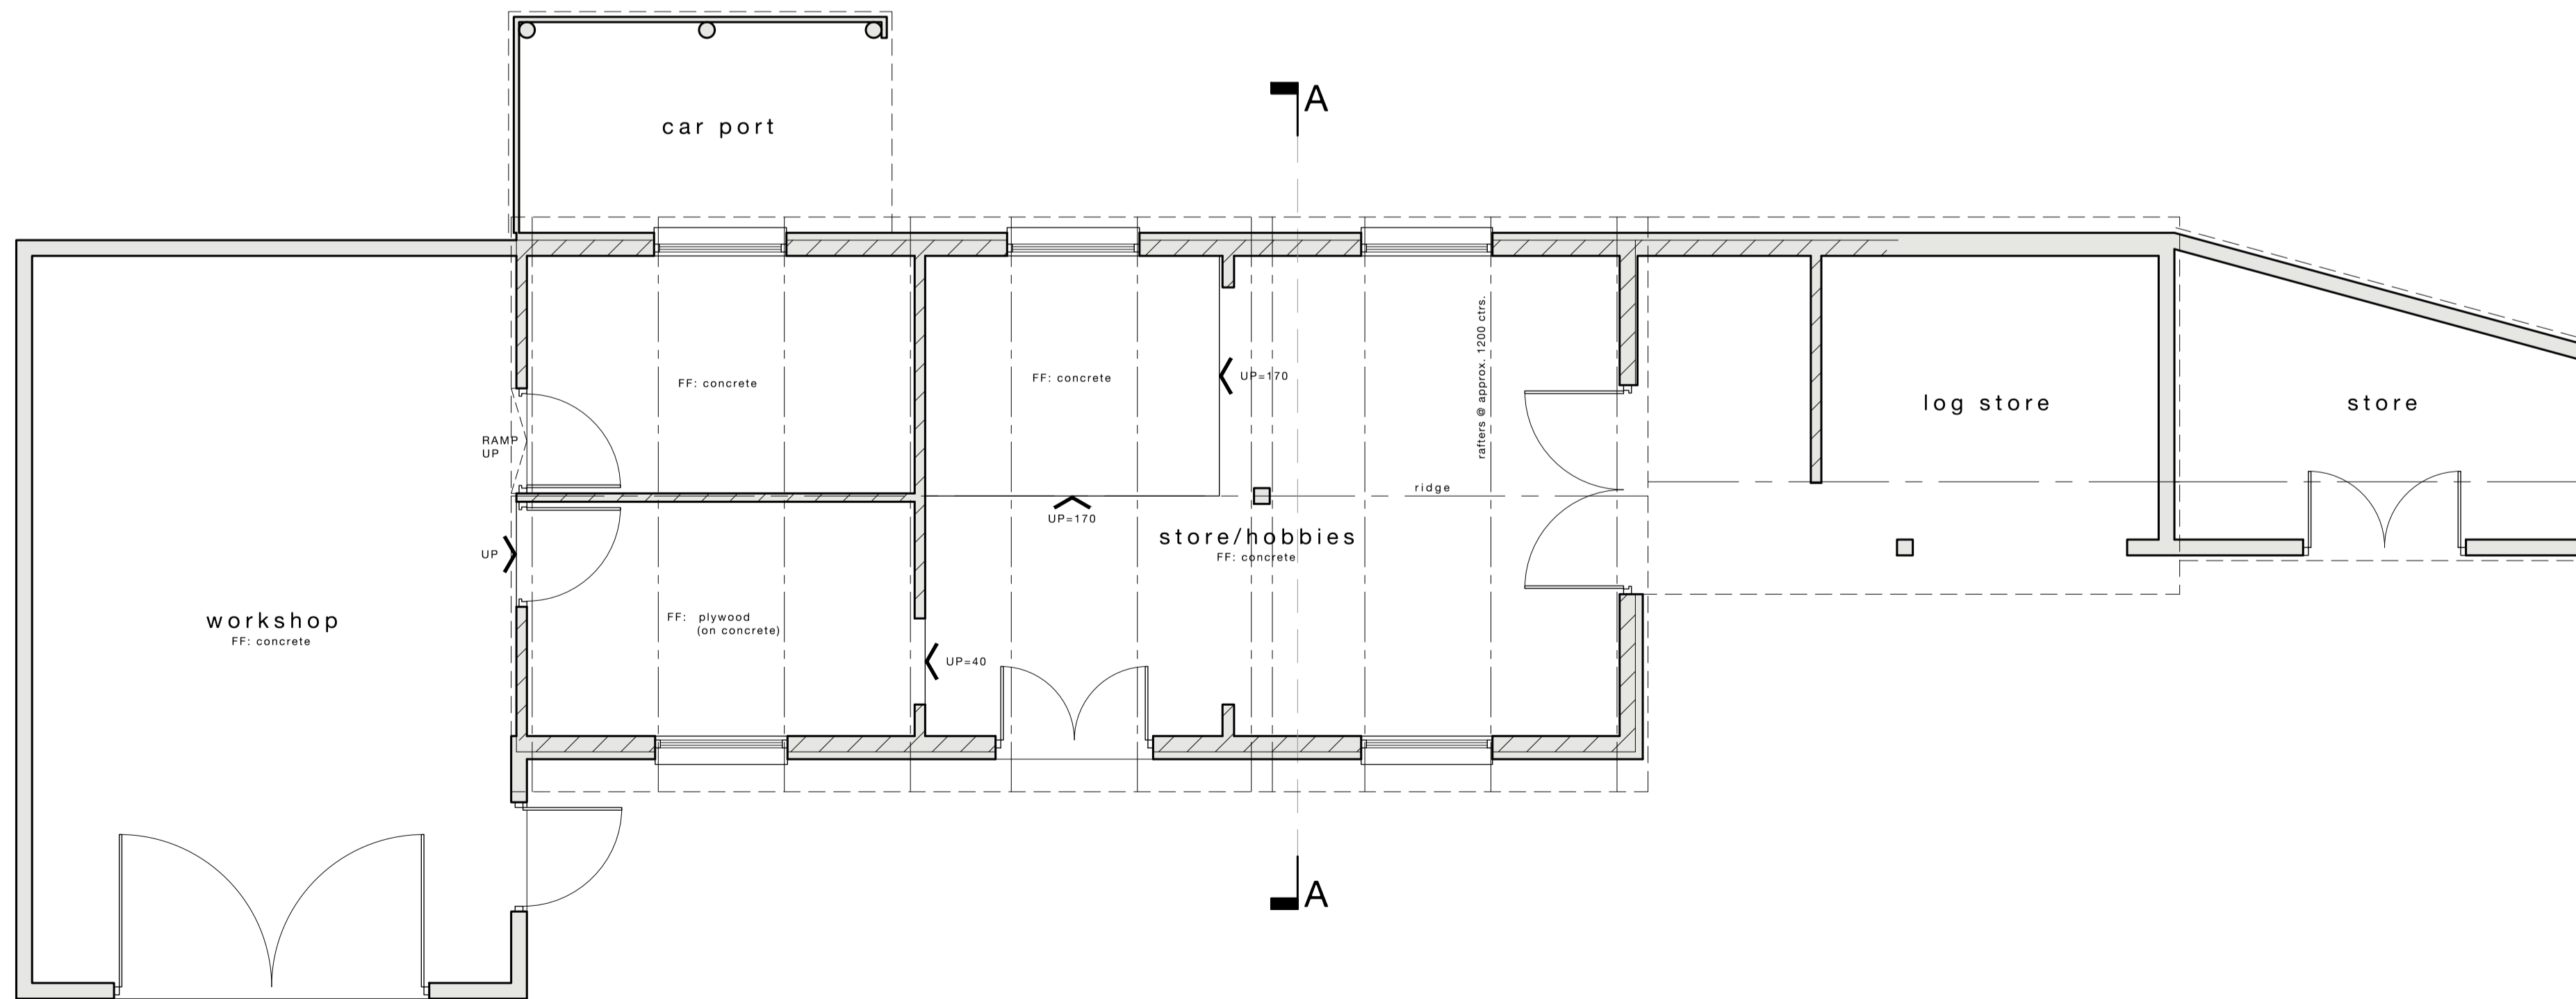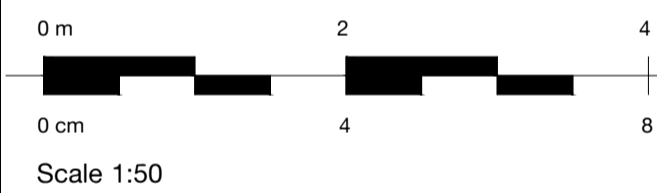

**GROUND FLOOR PLAN 1:50**

rev	date	by	description

drg status **PLANNING**

client

project

Annexe conversion:  
Quarry Rock Gardens, Bath.

drg title

**Existing Plans,  
Section & Elevations**

**PCD** Philip Clifford Design  
Architectural and Engineering  
Consultants  
10 North View  
Westbury Park  
Bridle  
BS6 7GB  
Tel: 0117 9706 716  
[www.philipclifforddesign.co.uk](http://www.philipclifforddesign.co.uk)

date **March 2024** scales @ **A1**

drawn by **M N** checked **P C** approved **AS SHOWN**

project no. **A3160** drg no. **01** rev