


- NOTES**
1. Responsibility is not accepted for errors made by others in scaling from this drawing.
 2. All construction information should be taken from figured dimensions only.
 3. This drawing is the sole copyright of Philip Clifford Design and no part may be reproduced without the written consent of the above.
 4. Site Location Plans are prepared from the Ordnance Survey Map with the sanction of the Controller of H.M. Stationery Office. Crown Copyright Reserved.


Rev No	Description	Date

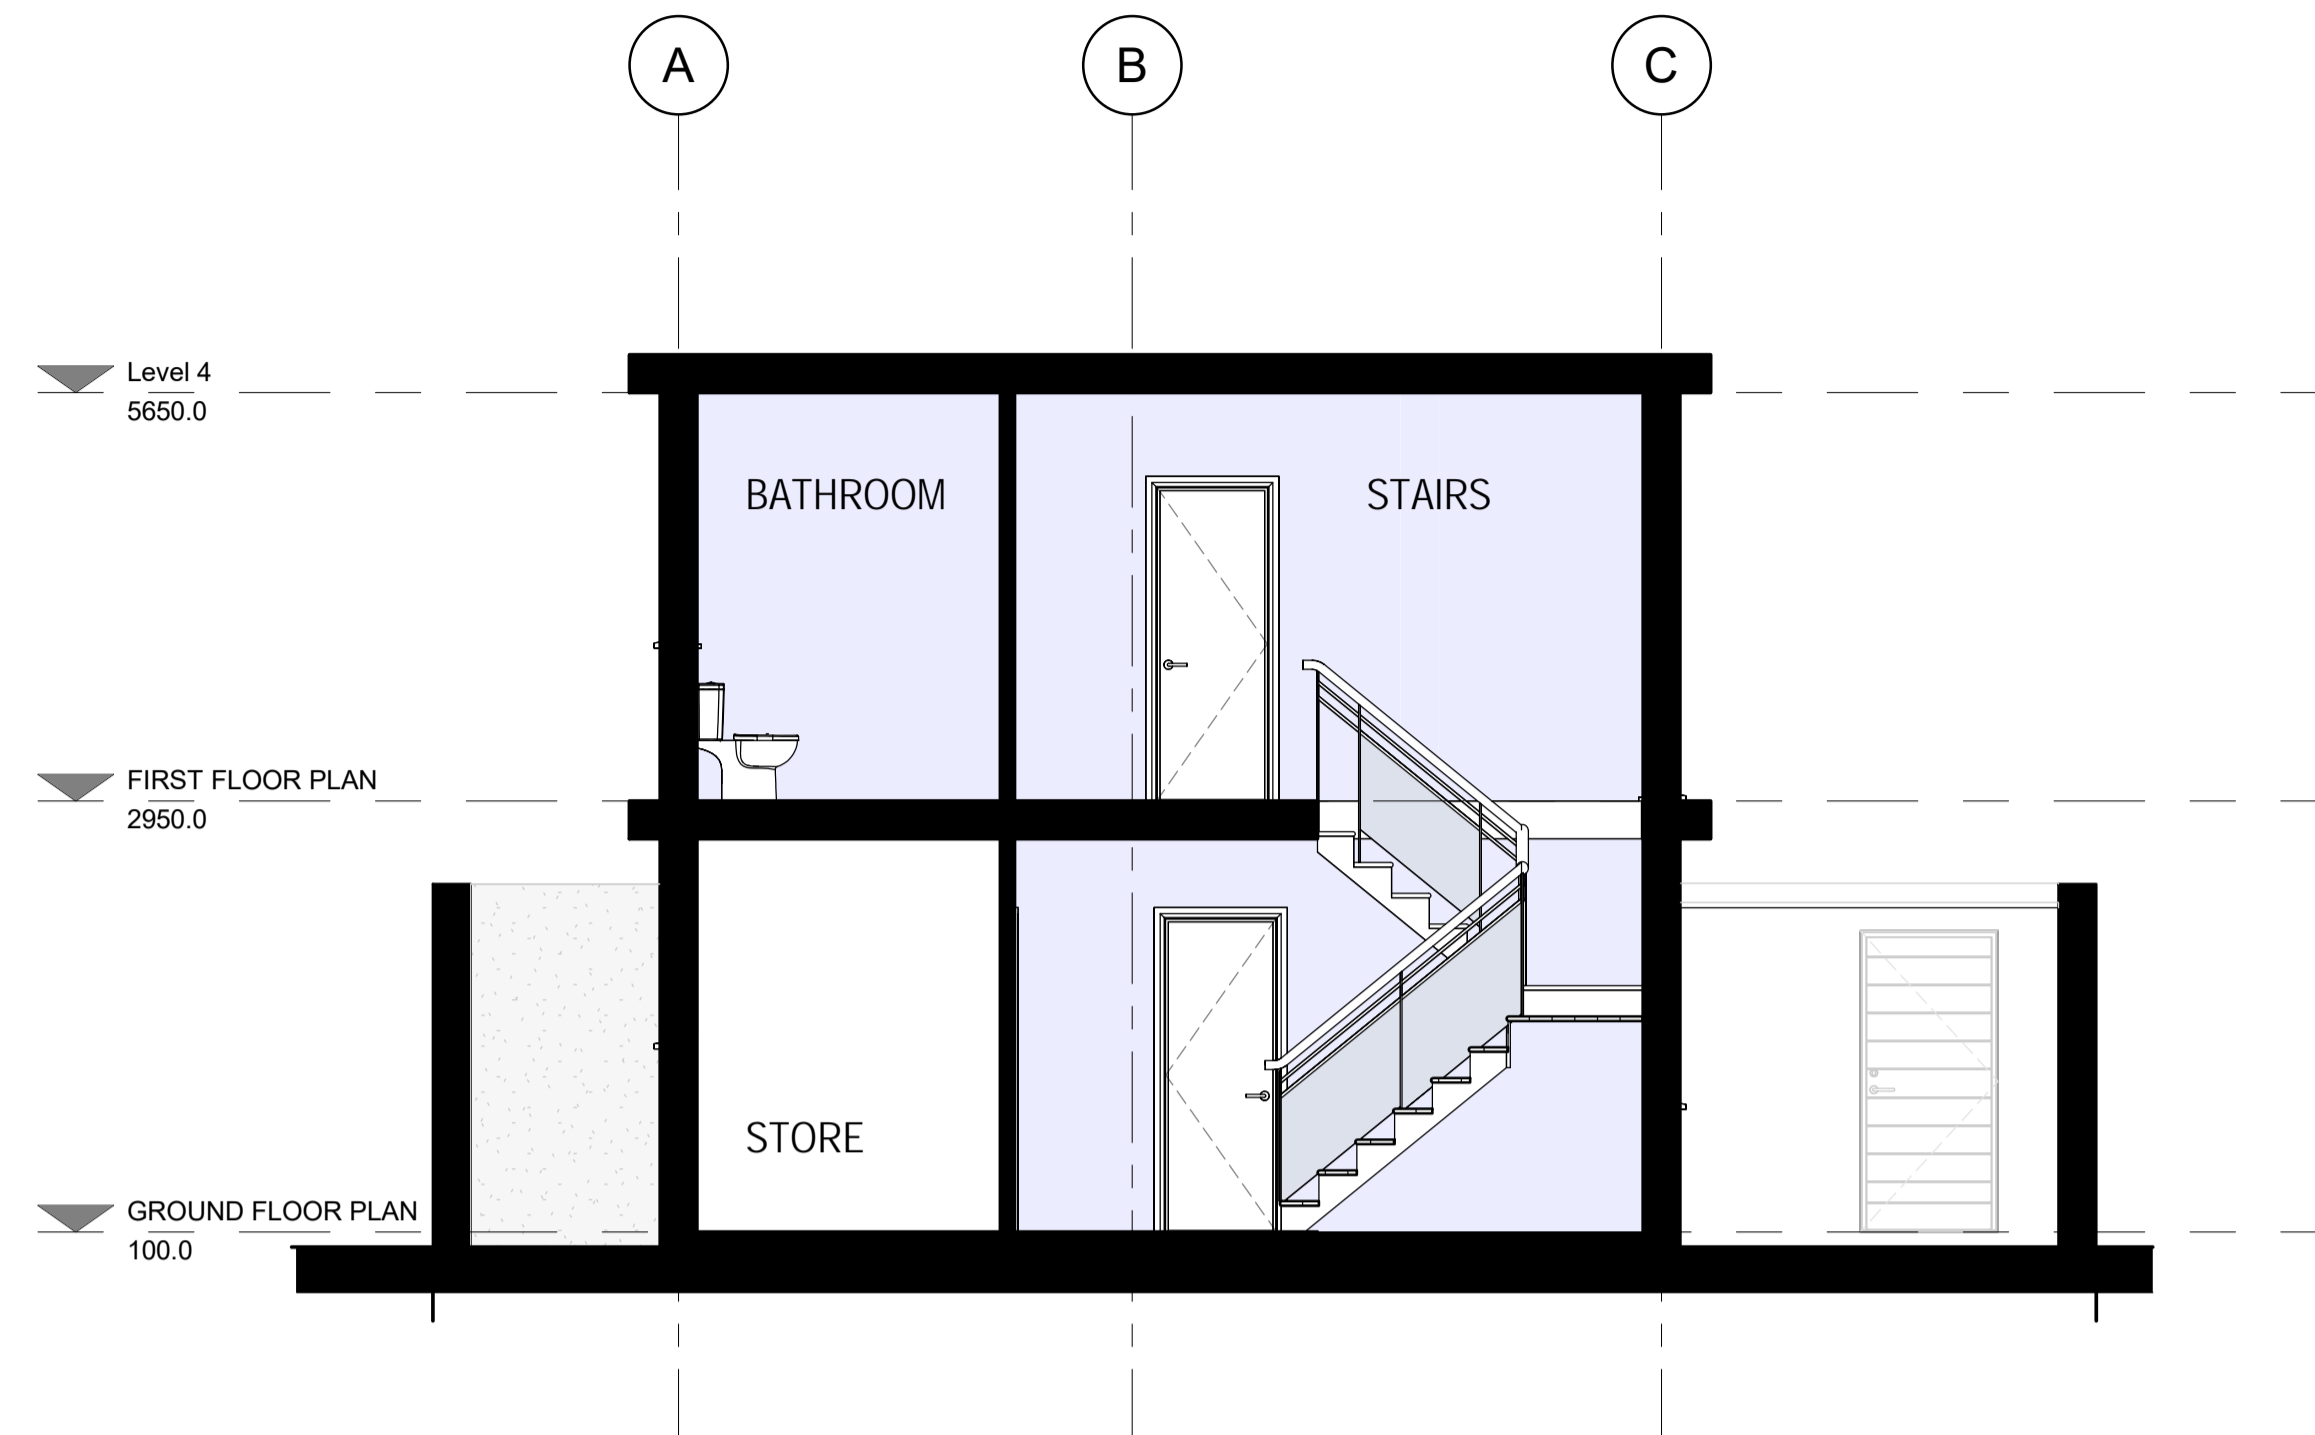


1 Section 1
1 : 50



2 Section 2
1 : 50

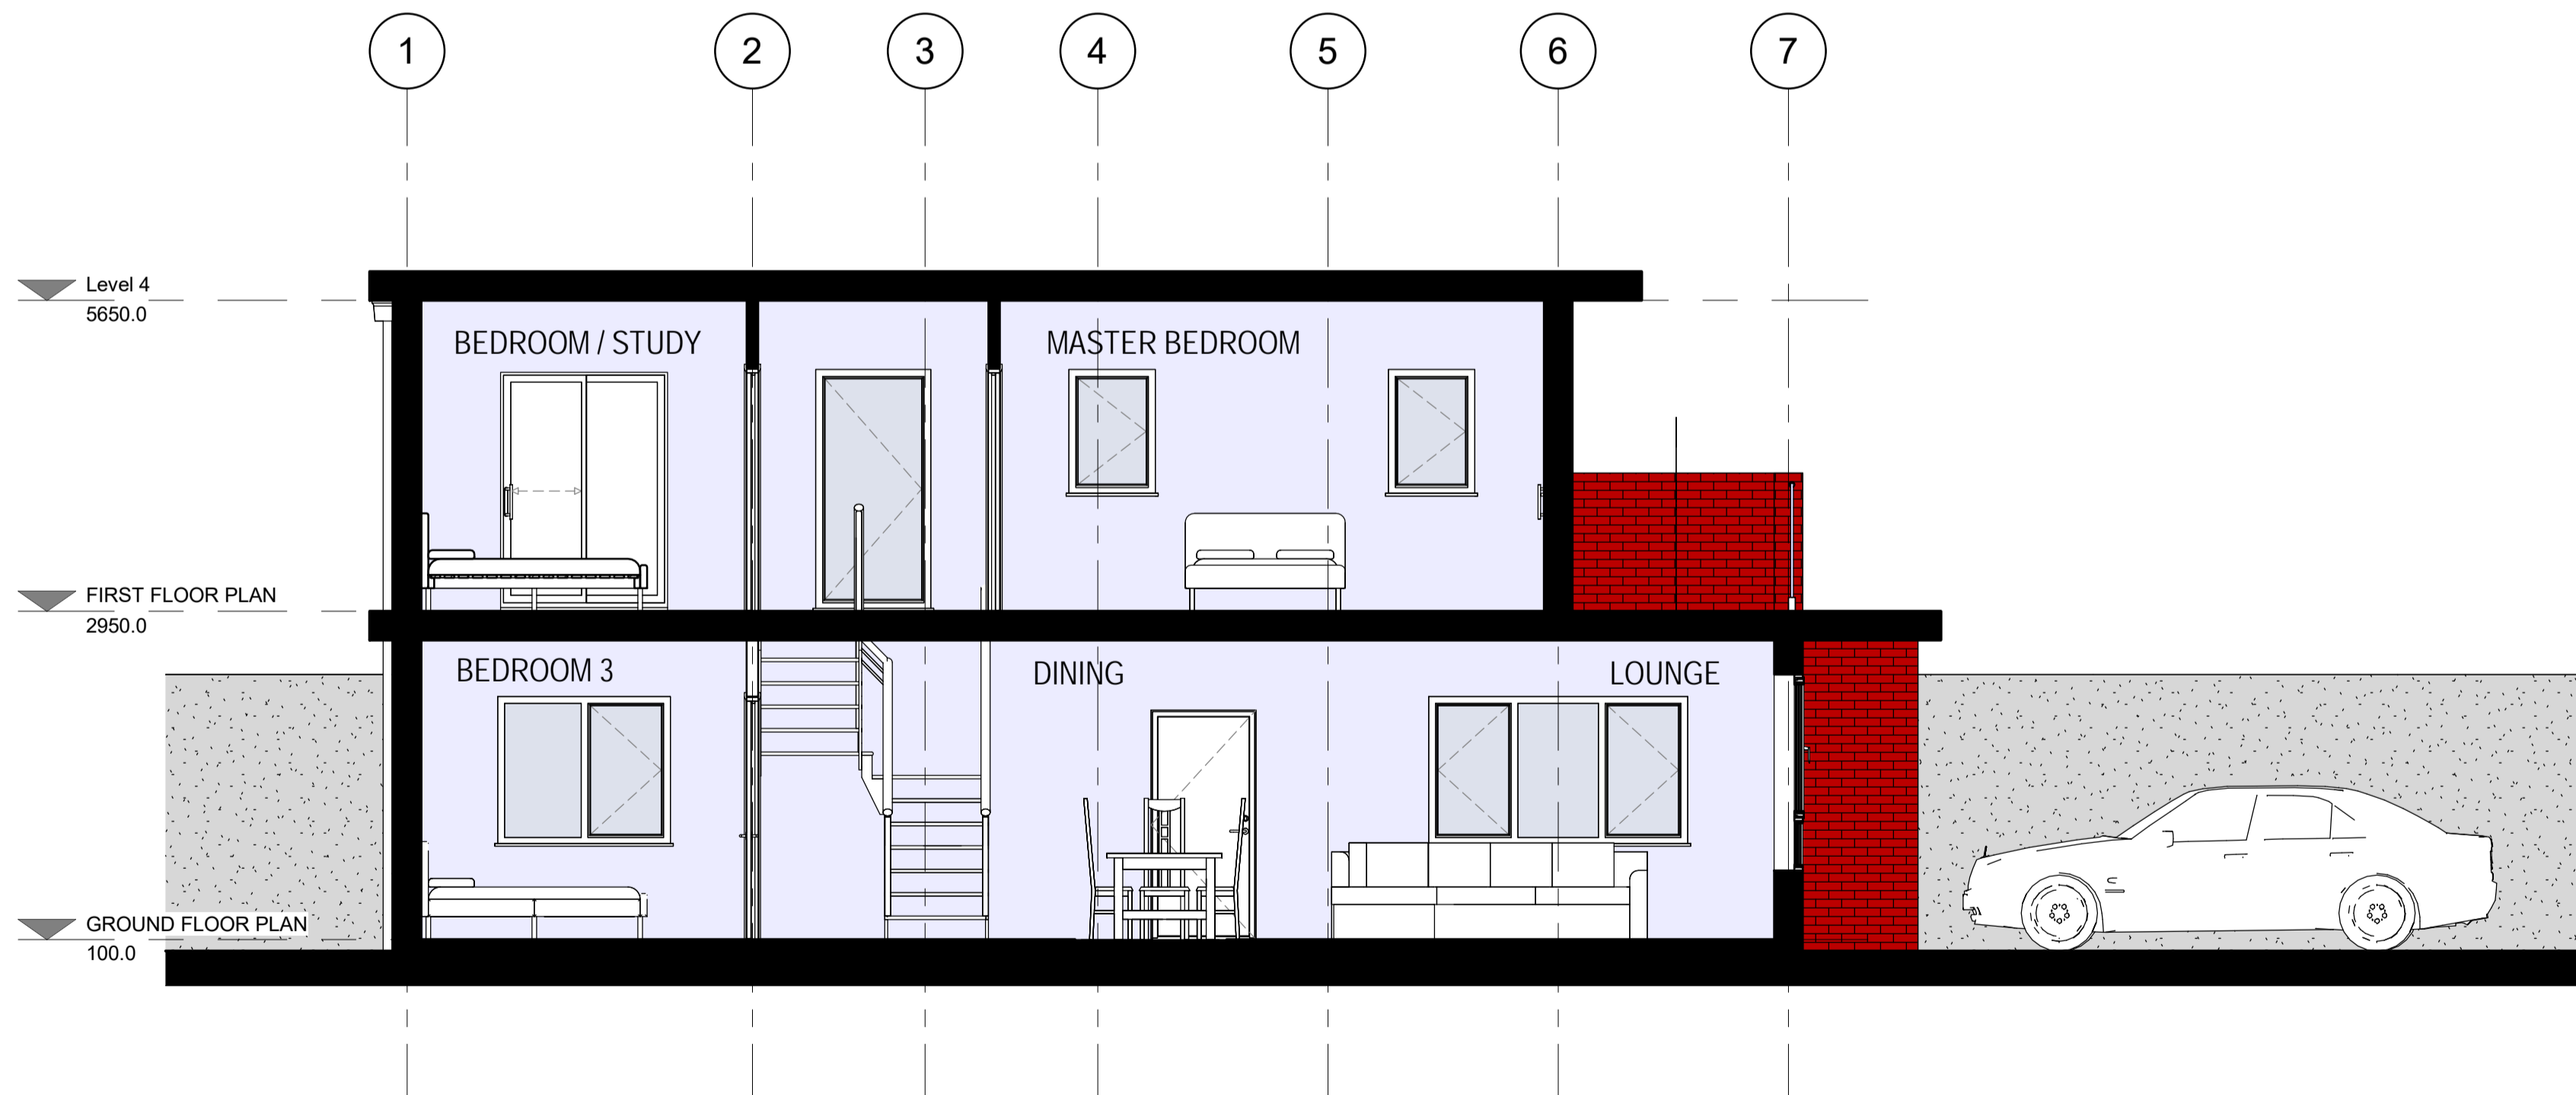

3 Section 3
1 : 50

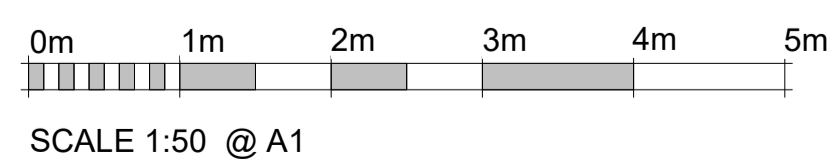

PCD
Philip Clifford Design
Architectural and Engineering Consultants
10 North View Westbury Park
Bristol BS6 7QB

www.philipclifforddesign.co.uk

PROJECT

NEW BUILD PROPOSALS FOR 3 BED HOUSE

TITLE

Proposed Sections

CLIENT

DRAWN BY MB	CHECKED BY PC	DATE 19/09/23
SCALE (@ A1) 1 : 50		PROJECT NUMBER A/4000
DRAWING NUMBER 03		